


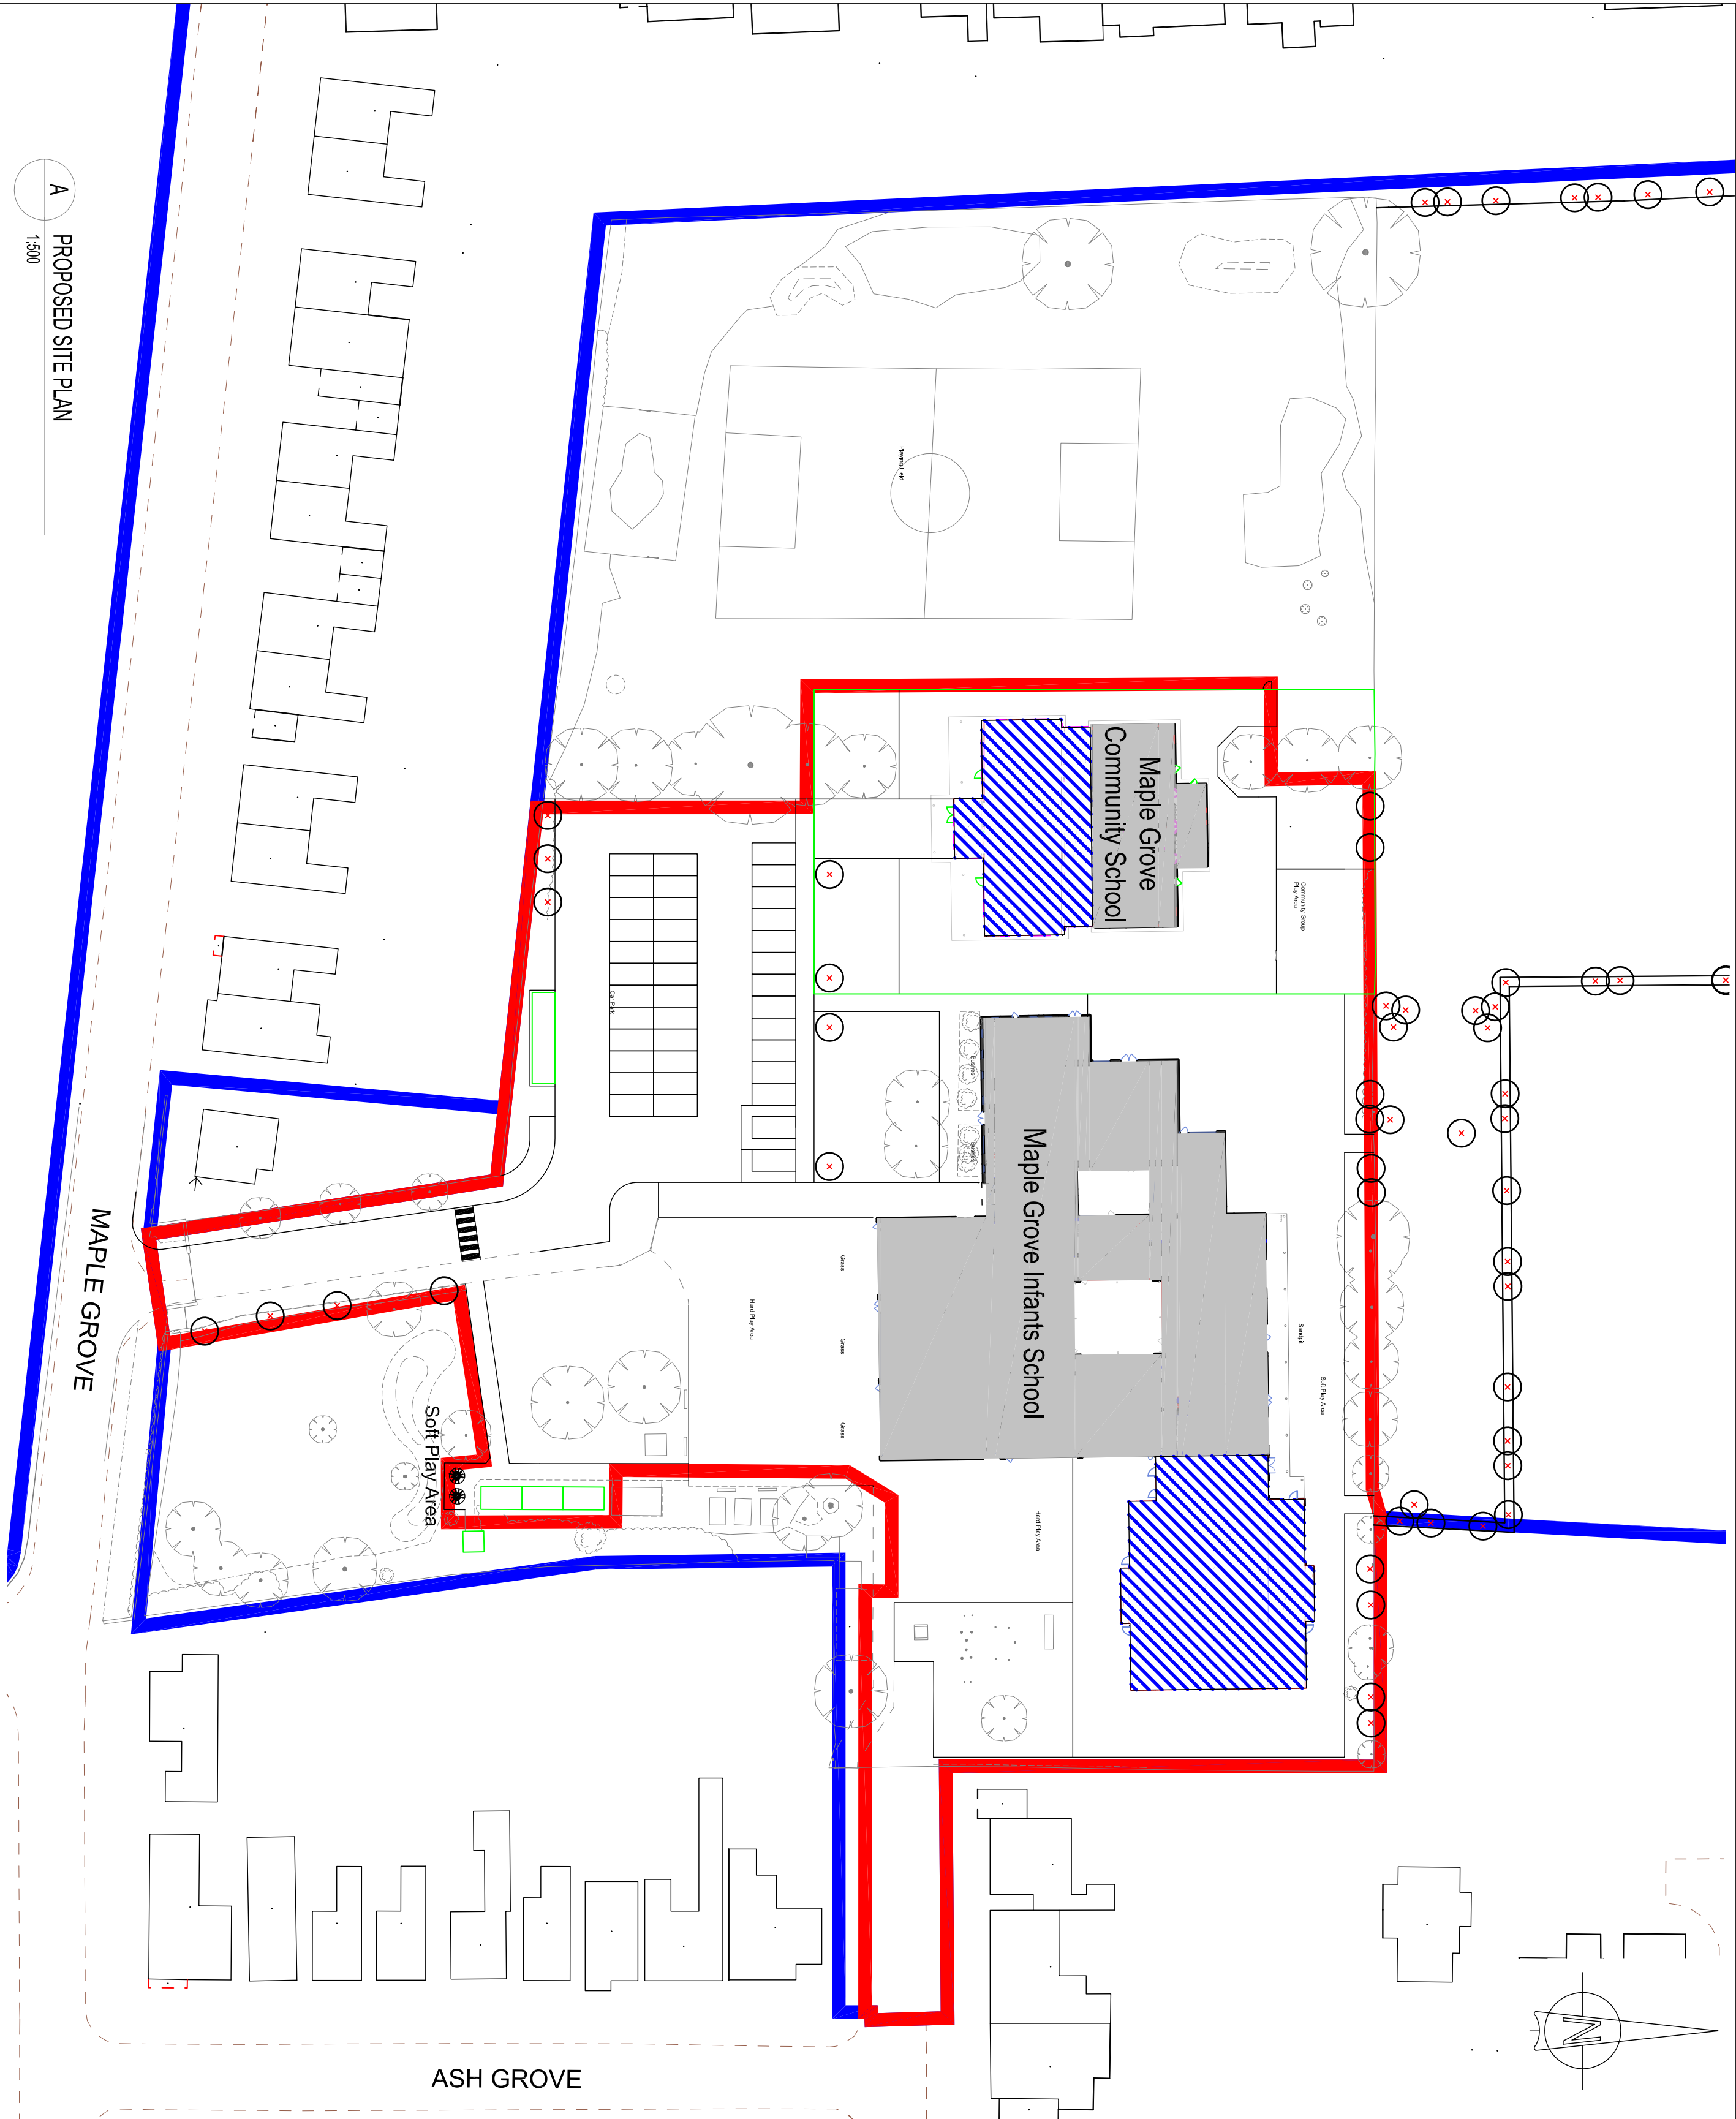

SAFETY, HEALTH AND ENVIRONMENTAL INFORMATION									
In addition to the hazards/risks normally associated with the types of work detailed on this drawing, note the following:									
CONSTRUCTION									
MAINTENANCE/CLEANING									
DECOMMISSIONING/DEMOLITION									
It is assumed that all works will be carried out by a competent contractor working, where appropriate, to an approved method statement									
SITE/OWNERSHIP BOUNDARY LINE SITE BOUNDARIES AND ALL LAND NECESSARY TO CARRY OUT THE PROPOSED DEVELOPMENT EXISTING BUILDINGS PROPOSED EXTENSIONS									
Client									
Drawing Number									
Drawing Status									
Copyright © Atkins Limited (2014)									
Client									
Scale									
Original Size									
Drawing Title									
PROPOSED SITE PLAN									
Maple Grove Schools Alterations & Extensions									
5136764-ATK-Z1-GF-DR-A-4013									
T2									