




0 10

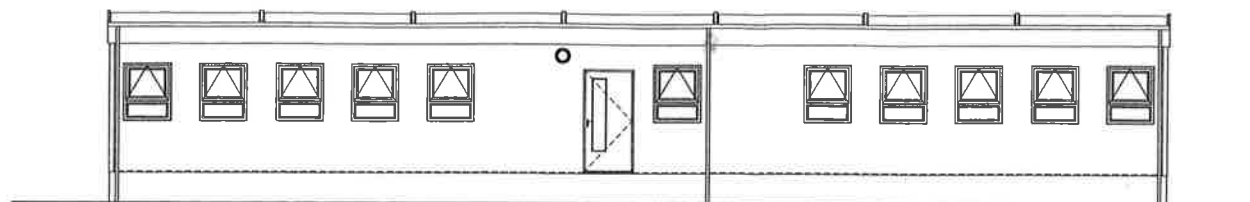


ENTRANCE ELEVATION

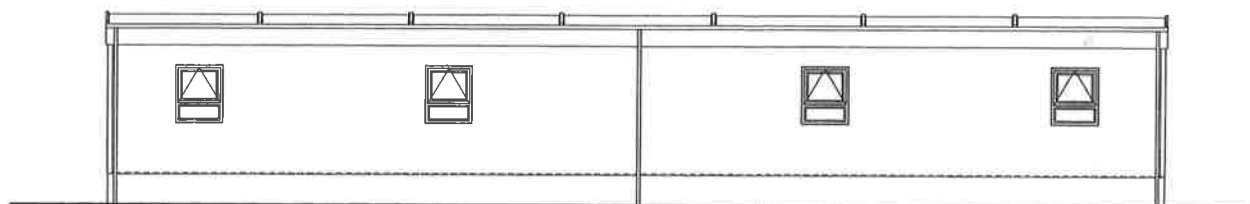

REAR ELEVATION

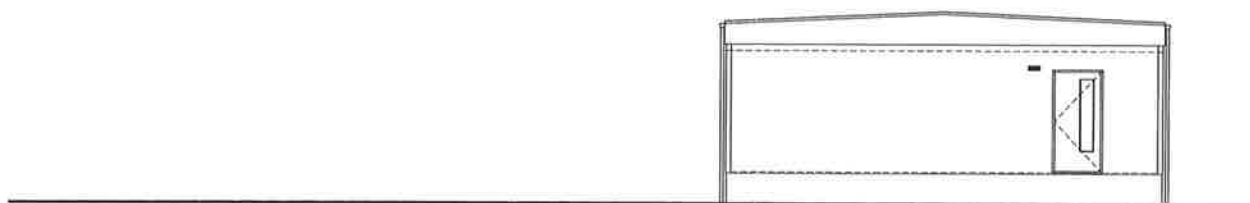

RH END ELEVATION

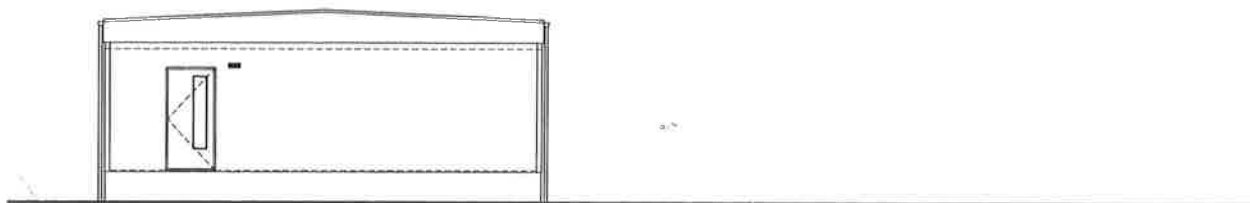

LH END ELEVATION

SAFETY, HEALTH AND ENVIRONMENTAL INFORMATION

In addition to the hazards/risks normally associated with the types of work detailed on this drawing, note the following:

CONSTRUCTION

MAINTENANCE/CLEANING

DECOMMISSIONING/DEMOLITION

It is assumed that all works will be carried out by a competent contractor, working, where appropriate, to an approved method statement.

7801317 CC

Cambs County Council
RECEIVED

26 MAY 2017

County Planning,
Map 4303 & Vicinity

No.	Date	Description	To	Credit	Debit
Drawing Balance					

ATKINS

4th Floor, The Octagon
27 Middleborough
Colchester, Essex
England
CO1 1TG
Tel +44 (0)1206 732000
Fax +44 (0)1206 732020

Copyright © Anixia Limited (2017)

1

 Cambridgeshire
County Council

Project Year

**SPRING COMMON ACADEMY
MODULAR BUILDING**

Greening Tr

KEY STAGE 1 MODULAR BUILDING PROPOSED ELEVATIONS

Scale 1:100	Designed RC	Drawn GO	Checked TA	Approved RC
Original Size A3	Date 22/05/17	Date 22/05/17	Date 23/05/17	Date 23/05/17

Deputy Nurse

5156243-ATK-Z1-GF-DR-A-4150

PL1