



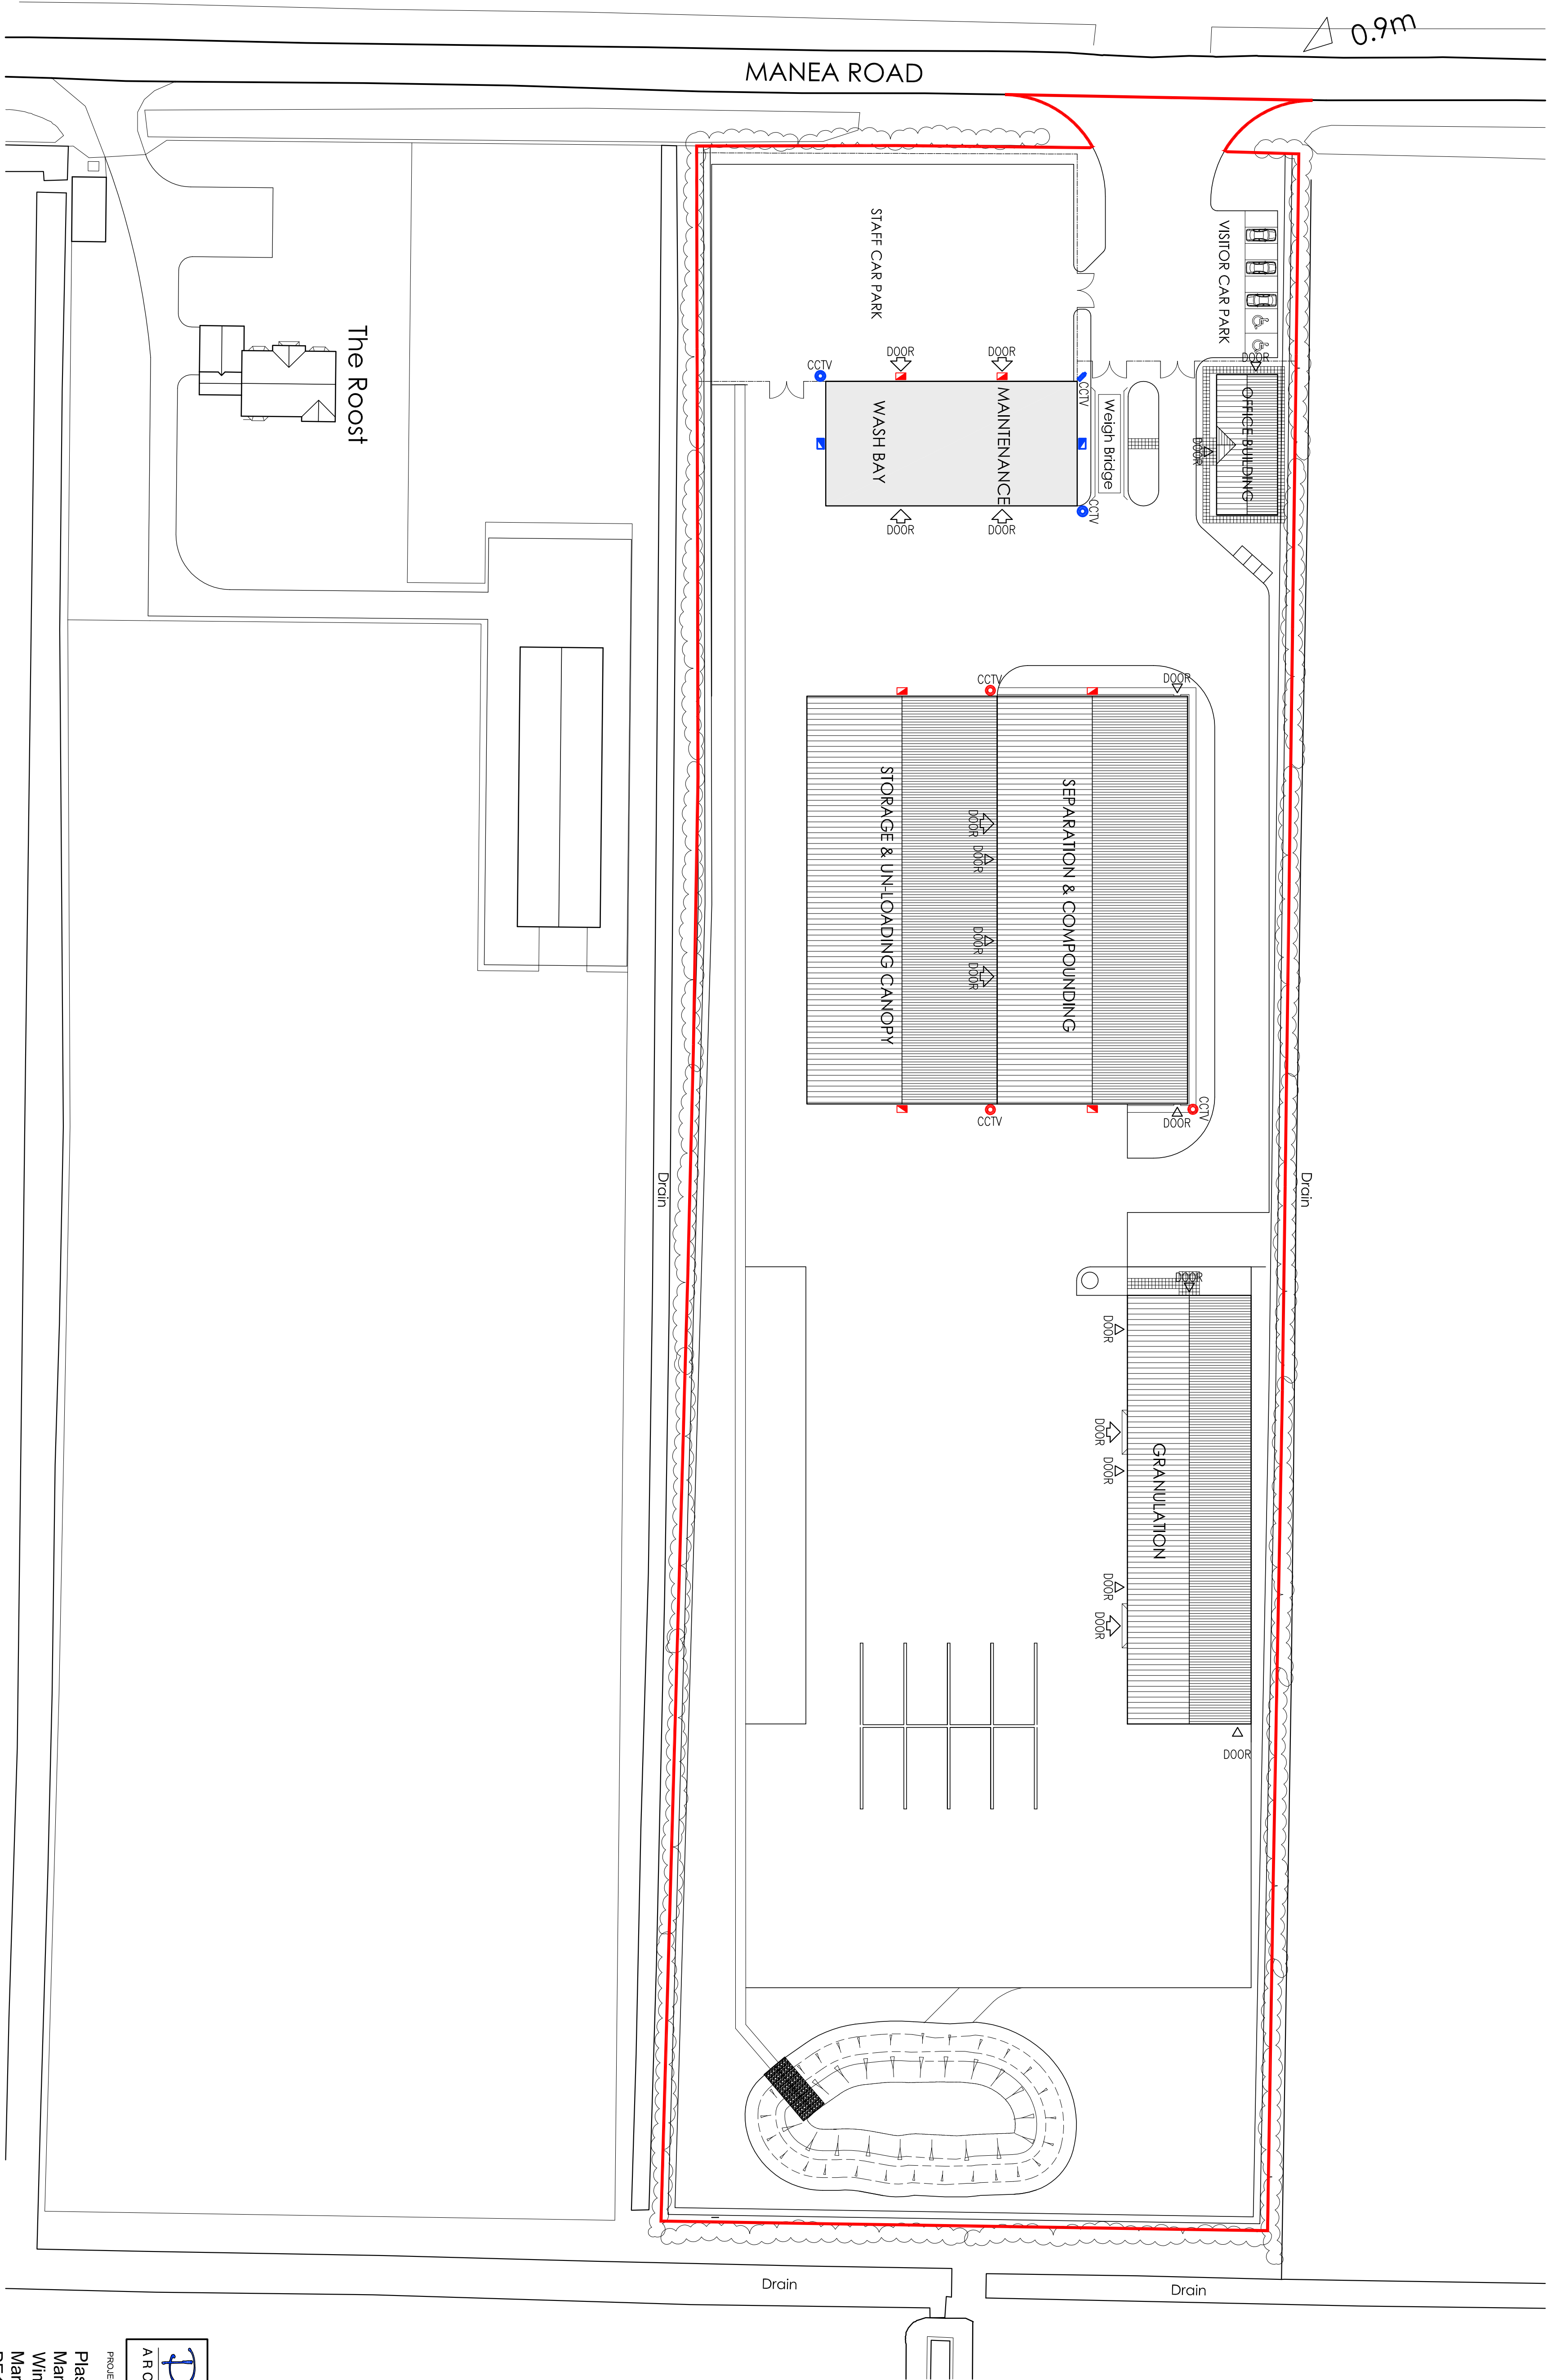

PROPOSED SITE PLAN 1:500

PROJECT	
Plasgran Ltd.	
Manea Road	
Winblington	
March	
PE15 0PE	
DRAWING TITLE	
SITE PLAN	
CLIENT	Plasgran Ltd.
DATE: AUG 2017	SCALE: AS SHOWN
JOB No. 4960/01/01A	

DO NOT SCALE FROM THIS DRAWING
COPYRIGHT THIS DRAWING MUST NOT BE ISSUED, LOANED OR COPIED
WITHOUT THE CONSENT OF PETER HUMPHREY ASSOCIATES

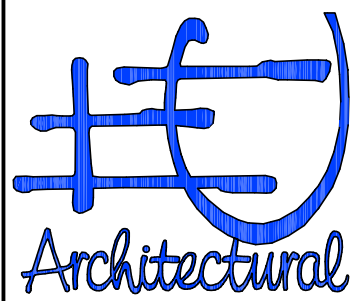

Peter Humphrey Associates Ltd.
ARCHITECTURAL DESIGN AND BUILDING

TELEPHONE 01945 466 866
FAX 01945 466 433
E-MAIL: info@peterhumphrey.co.uk

30 OLD MARKET WISBECH CAMBS PE33 1NB



Architectural Technology

