

DO NOT SCALE

SAFETY HEALTH AND ENVIRONMENTAL INFORMATION


In addition to the hazards/risks normally associated with the types of work detailed on this drawing, note the following:

CONSTRUCTION


MAINTENANCE/CLEANING

DECOMMISSIONING/DEMOLITION


It is assumed that all works will be carried out by a competent contractor working, where appropriate, to an approved method statement.

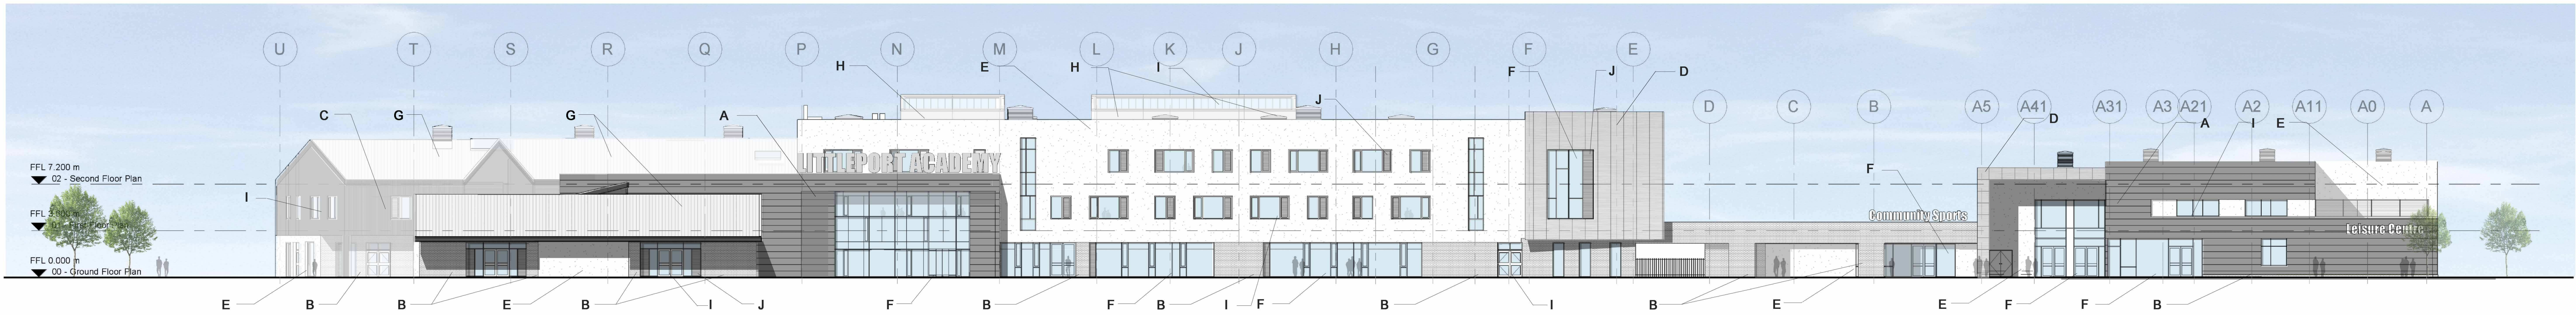

1 East Elevation - Main Entrance & Pedestrian Plaza
1:200

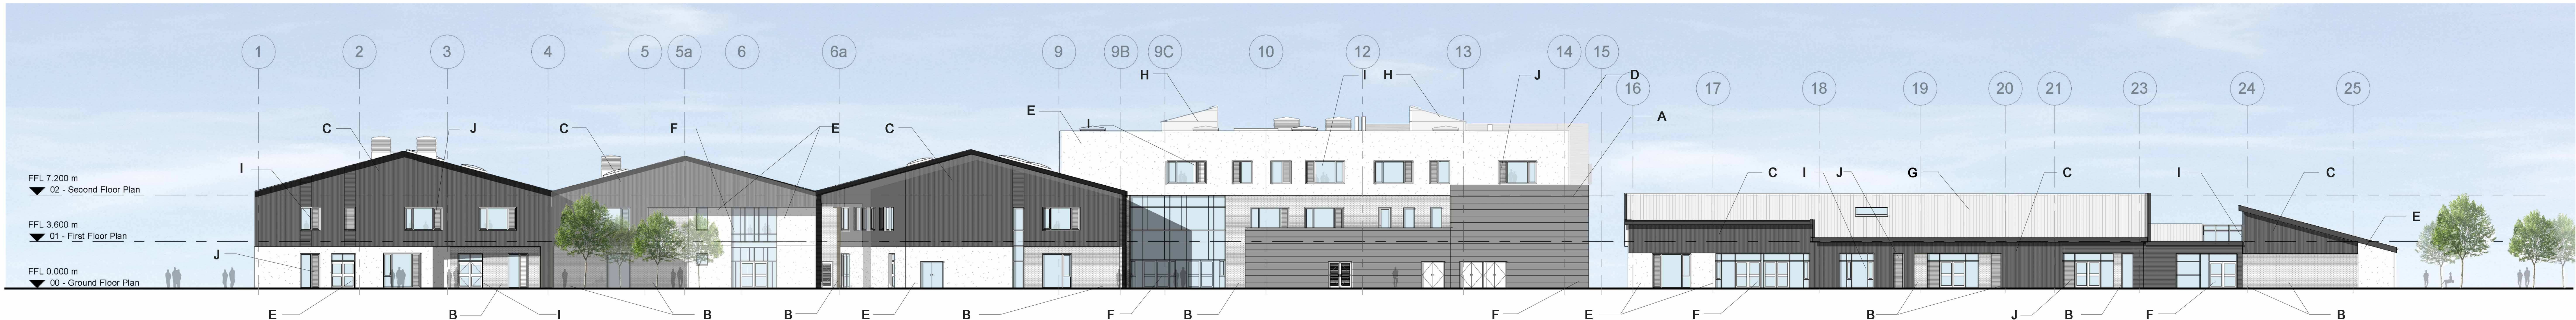

2 South Elevation - SEN Main Entrance & service access
1:200

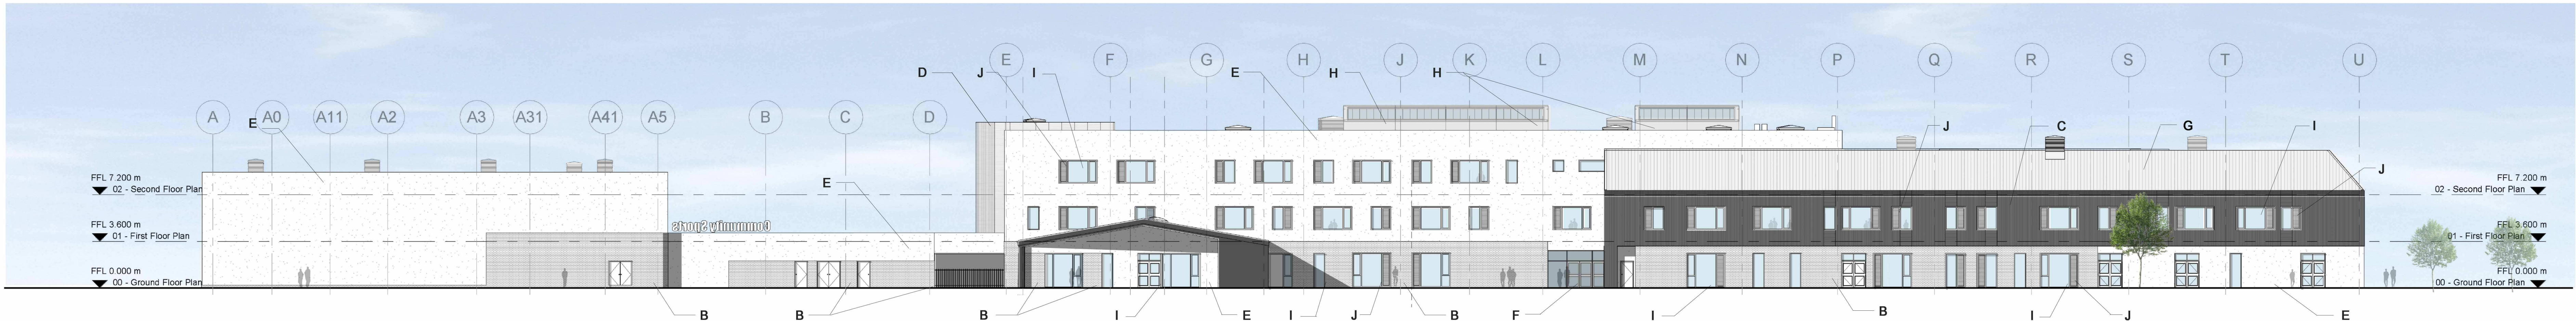

3 West Elevation - Facing informal play areas
1:200





4 North Elevation - Facing playing fields
1:200

Finishes Key:

- A** - Equitone – Natura eternit cladding panels – various sizes
B - Cambridgeshire Yellow Gault Brick – Full and spilt bricks
C - Marley Eternit Cedral Weatherboard – Black
D - Aluminium rainscreen cladding system
E - Insulated Render
F - Aluminium Glazed Curtain walling
G - Standing Seam Aluminium
H - Proprietary Polyester Powder Coated Aluminium Rooflights
I - Polyester Powder Coated Aluminium Window / Door / Rooflight Frames
J - Polyester Powder Coated Aluminium Louvres

Elevations Key Plan
1:2000

 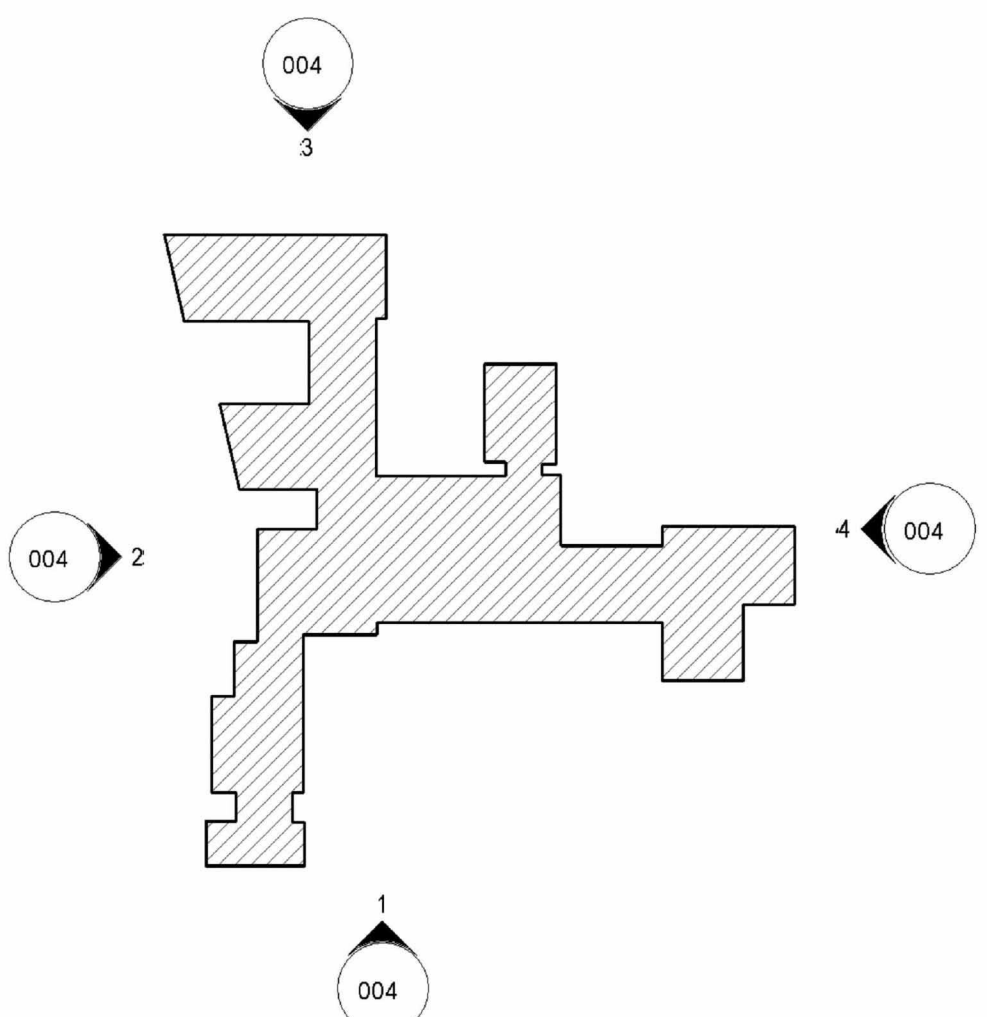

Rev	Date	Description of Change	By	Drawn	Appr.
1	10/01/18	PRELIMINARY ISSUE FOR COMMENT	SW	MM	
2	28/02/18	M&P Submission for Comment	SW	MM	
3	27/04/18	Additional roof ventilation / M&P's indicated	SW	MM	

Drawing Status Preliminary for comment

ATKINS
Atkins Limited
2100 Century Way
11th Floor
London
EC1A 3DF
Tel: +44 (0)20 300 9000
Fax: +44 (0)20 300 9002
www.atkinsglobal.com

Copyright © Atkins Limited 2018
Client: Morgan Sindall

Project Title: Littleport Co-Located School, Cambridgeshire

Drawing Title: Proposed Elevations - Sheet 1

Scale	Designed	Drawn	Author	Checked	Approved
As indicated	SW	SW	SW	SW	SW
Drawing Number	LCS-ATK-BW-ZZ-DR-A-(23)-004				Revision: 3