
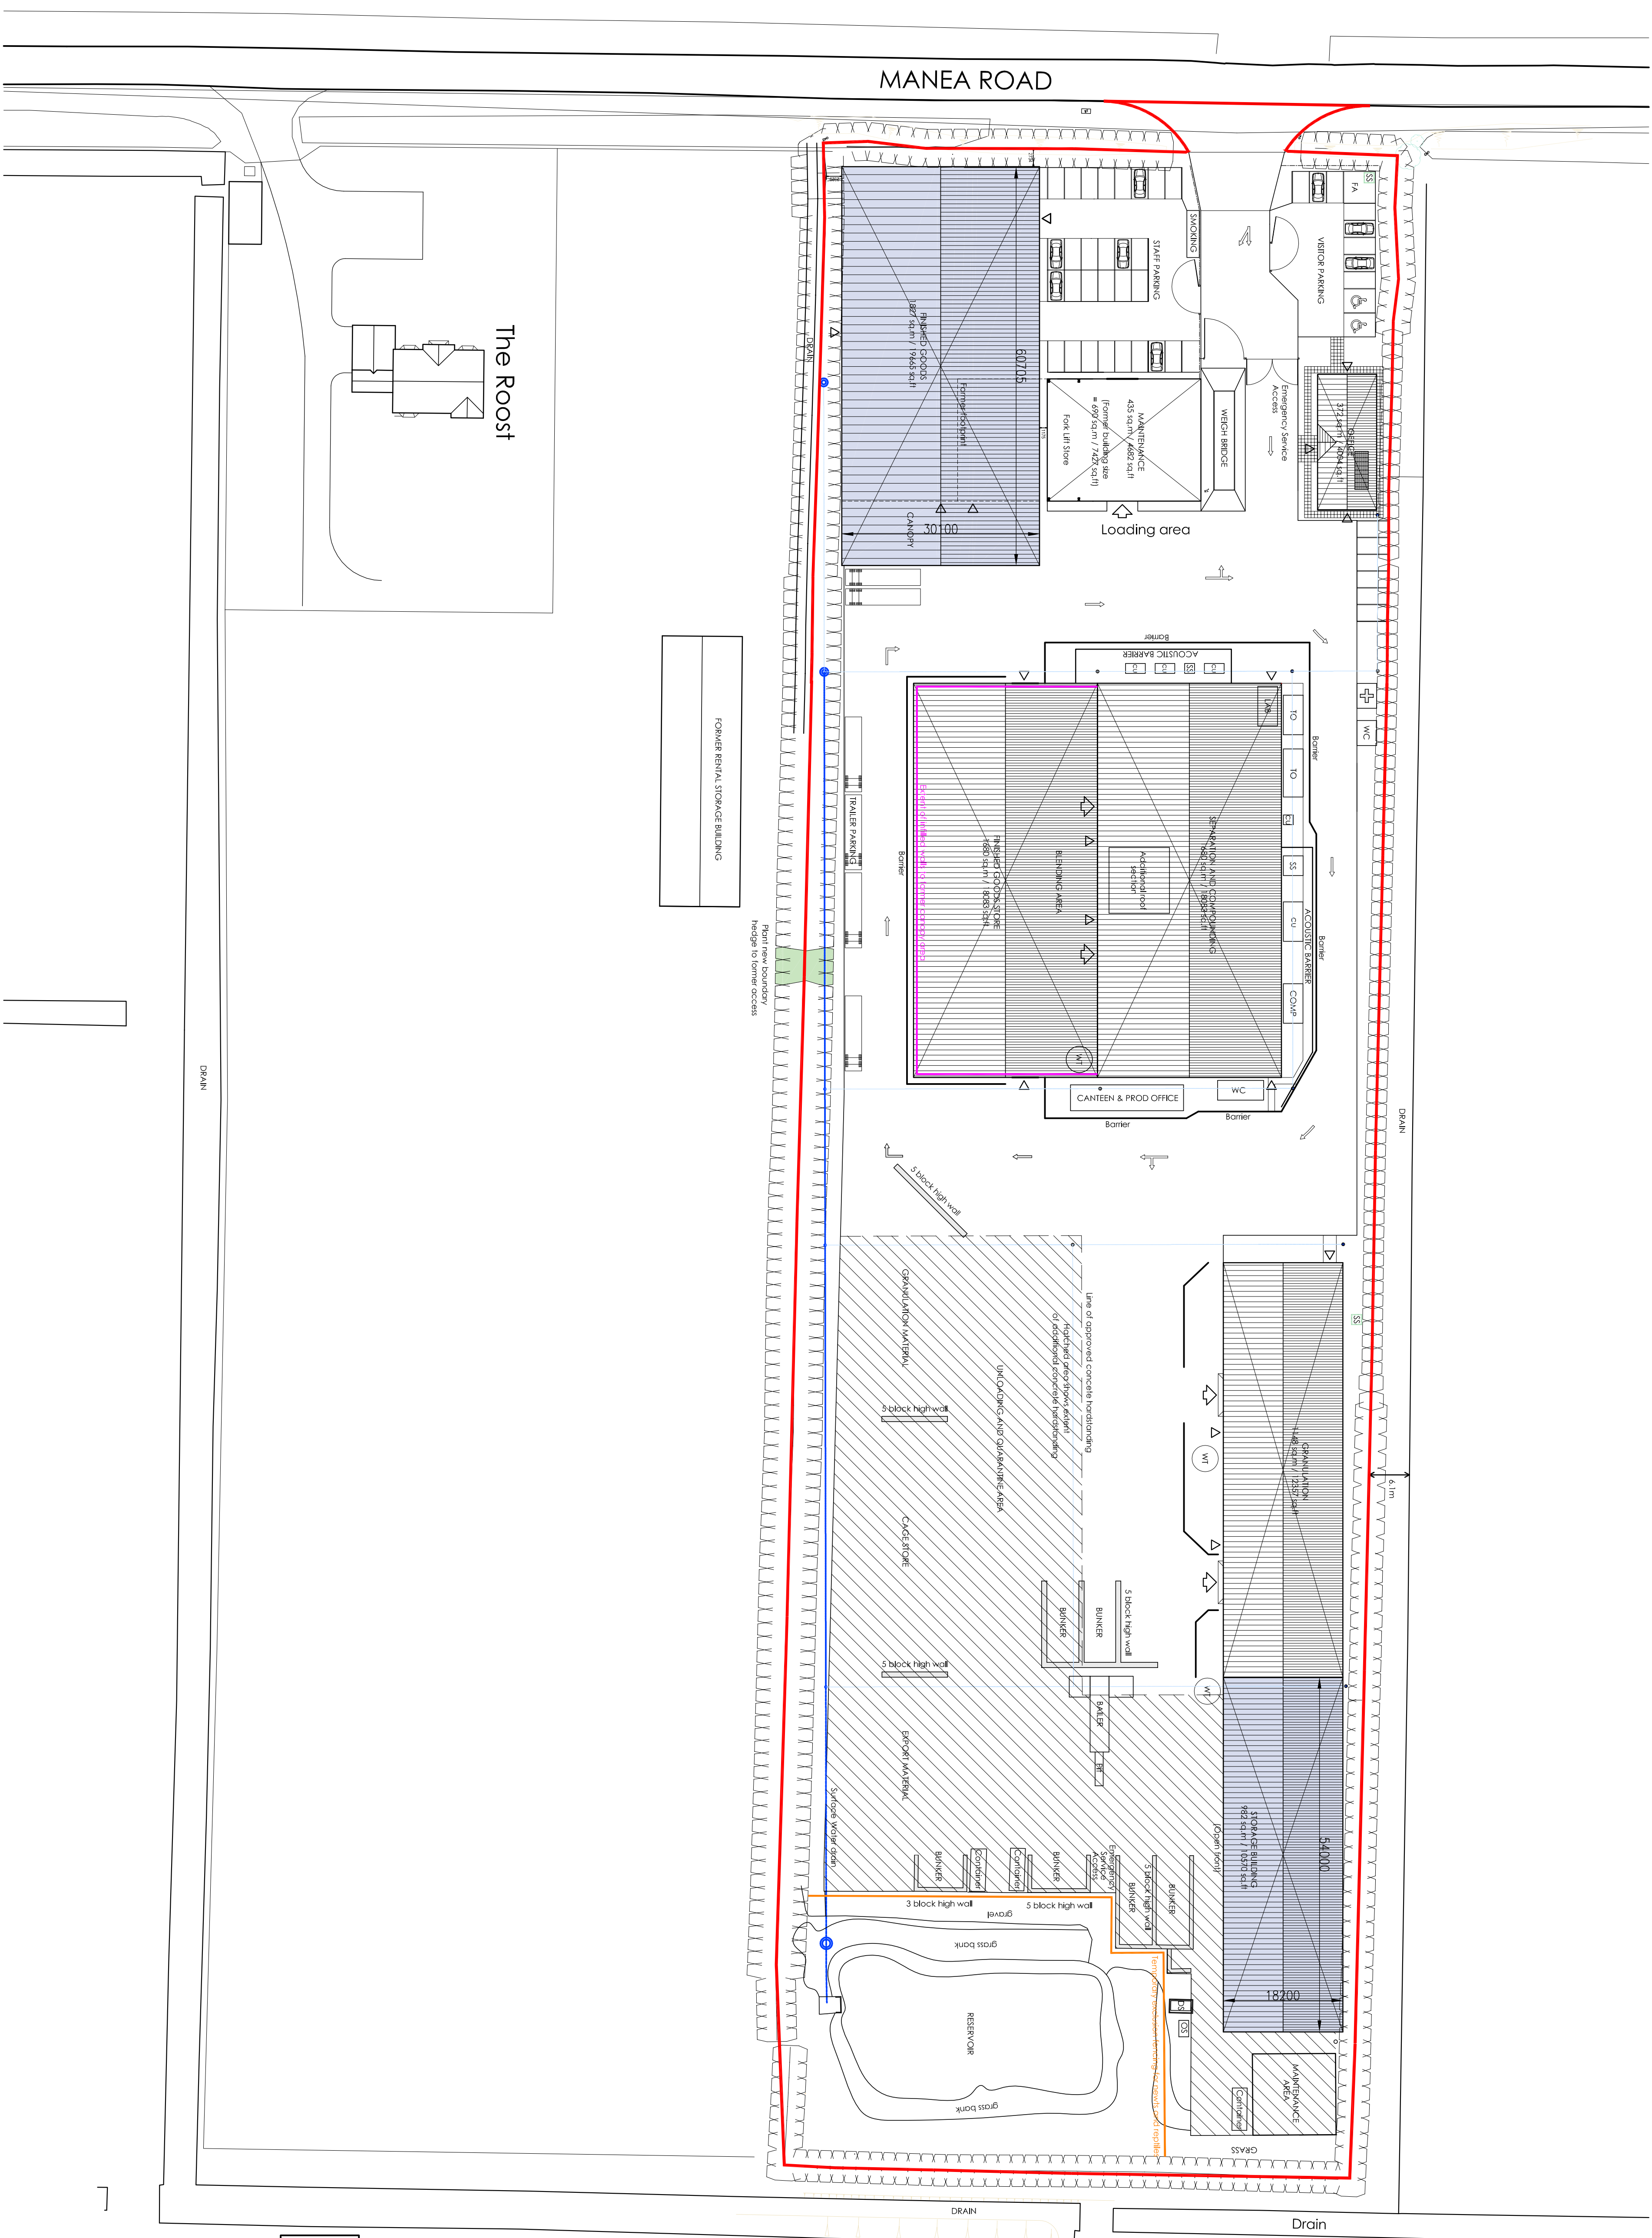


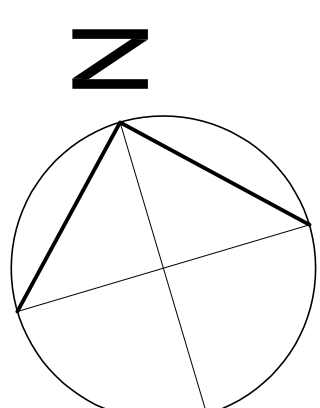

SITE PLAN 1:500

Architectural Design and Building

Proposed Shed & Canopy

Plasgran Ltd.

Manaea Road

Wimblington

Nr. March

PE15 0PE

DRAWING TITLE

PROPOSED SITE PLAN

CLIENT

Plasgran Ltd.

KEY:

+	= First Aid Office
OS	= Oil Storage
SW	= Skipped Waste
TO	= Bunker Walls
SS	= Transport Office
CU	= Substation
COMP	= Chiller Unit
WC	= Compressor
FA	= Tallets
DS	= Fire Assembly point
CW	= Diesel Store
WT	= Compacted Waste
→	= Water Tank
→	= Surface water run-off
→	= Surface water drains

DO NOT SCALE FROM THIS DRAWING

WITHOUT THE CONSENT OF PETER HUMPHREY ASSOCIATES

Detailpunkt zur Asymmetrie

ARCHITECTURAL DESIGN AND BUILD

TELEPHONE 01945 466 966

E-MAIL: info@peterhumphrey.co.uk

30 OLD MARKET WISBECH CAMBS PE13 1NB



Chartered Institute of

Architectural Technologists