


NORTH EAST ELEVATION

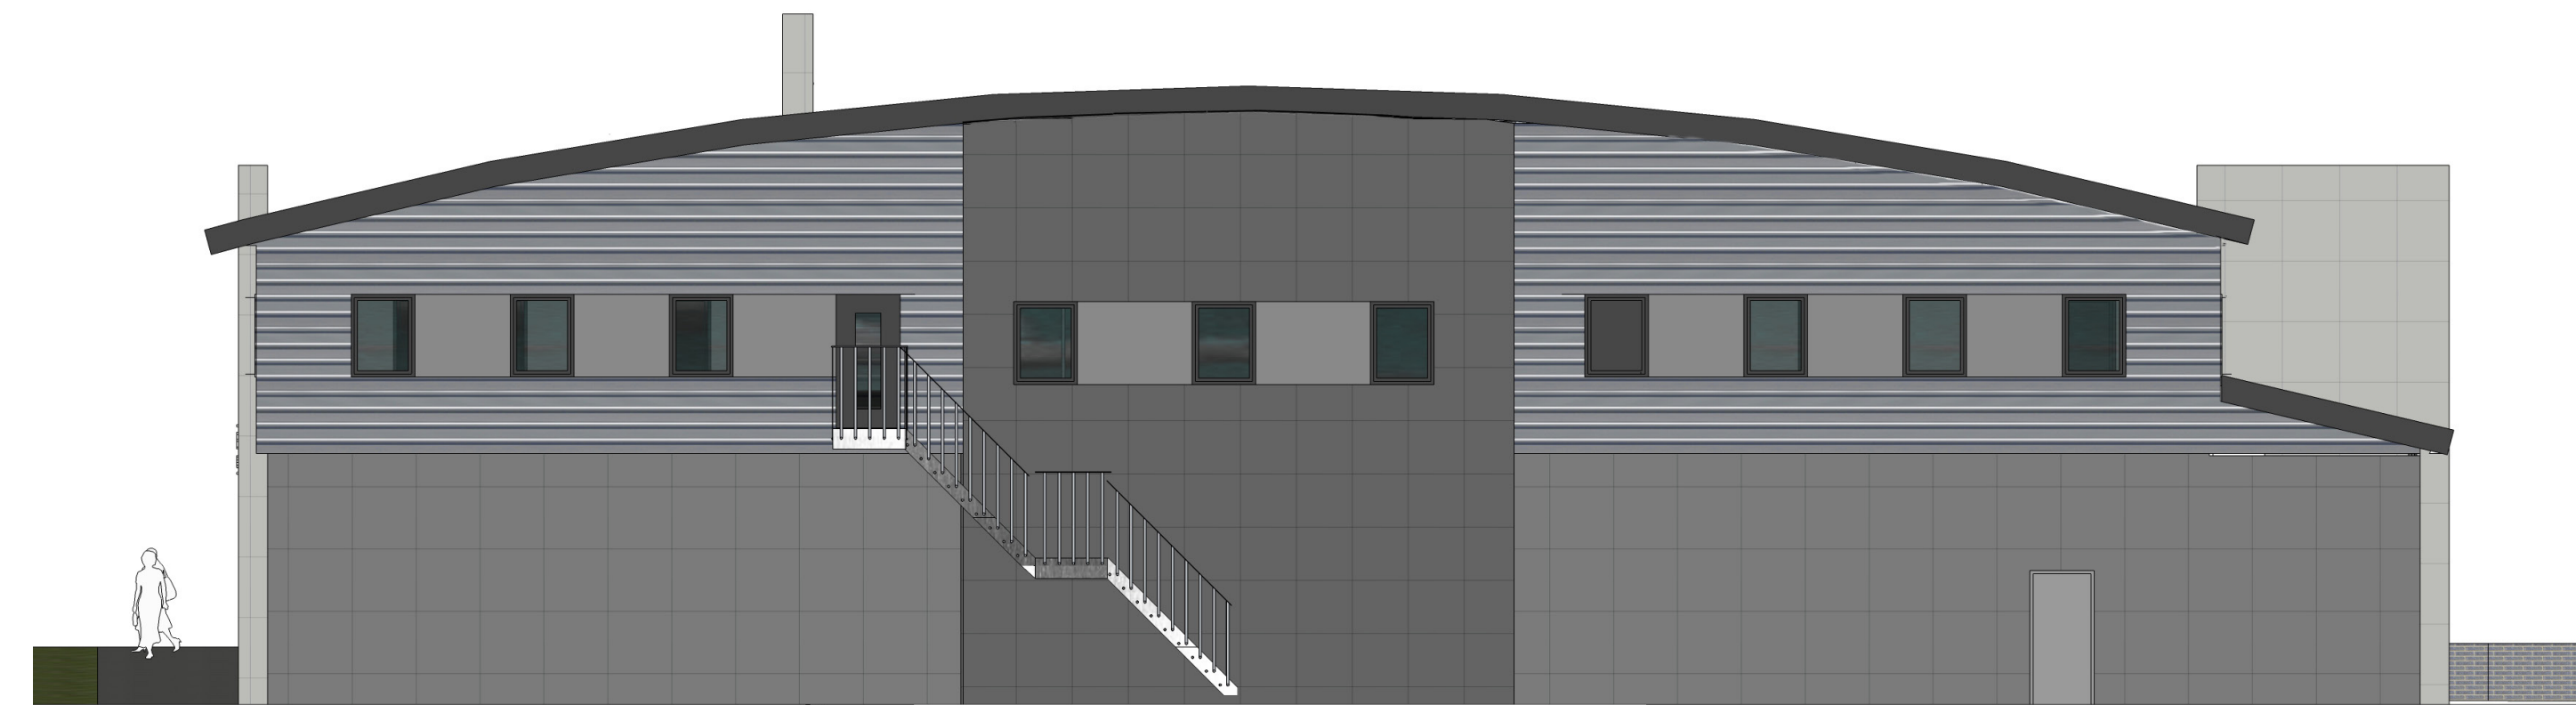


SOUTH WEST ELEVATION



NORTH WEST ELEVATION



SOUTH EAST ELEVATION

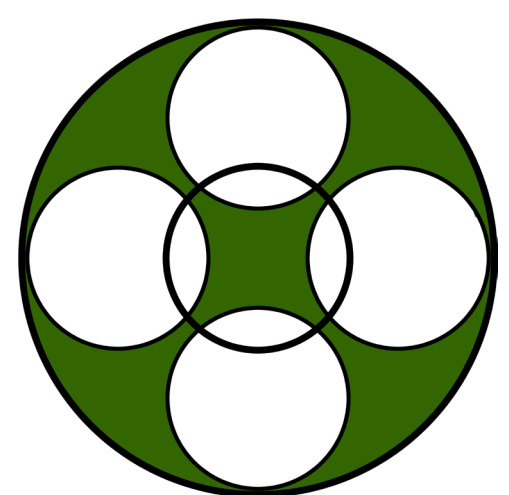

David Turnock Architects

ARTISAN FIRE SERVICES HQ, HUNTINGDON
SKETCH DESIGN OPTION 1 - ELEVATIONS

Project No: 2187 Drawing No: IM005_B MAR 2016