


SOUTH EAST ELEVATION SIDE 1


- MATERIALS KEY:**
1. facing brick to match existing
 2. timber cladding
 3. concrete interlocking tiles roof tiles to match existing
 4. fascia to match existing
 5. Velux rooflights
 6. PPC composite aluminium/timber windows ; colour tbc
 7. PPC aluminium doors - colour tbc
 8. gutter to match existing
 9. rainwater pipes to match existing
 10. timber framed door with solid panel at the bottom - colour to match existing
 11. single ply roof membrane




NORTH EAST ELEVATION SIDE 2

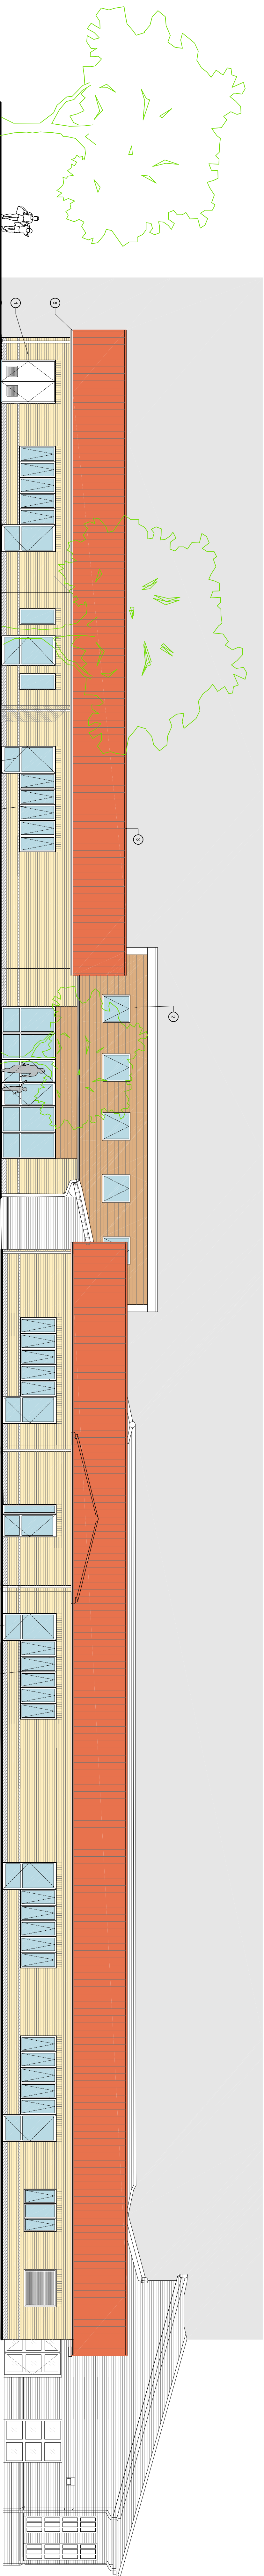

NORTH WEST ELEVATION SIDE 3

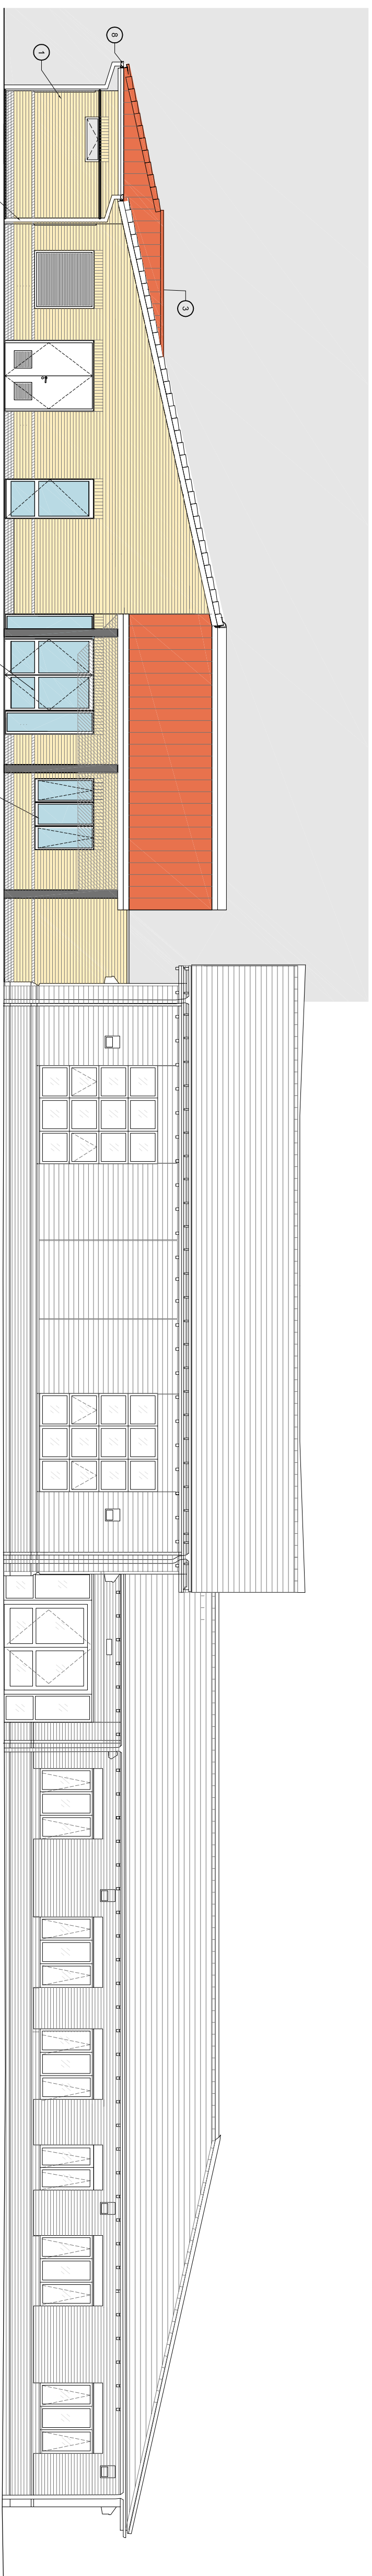

SOUTH WEST ELEVATION SIDE 4

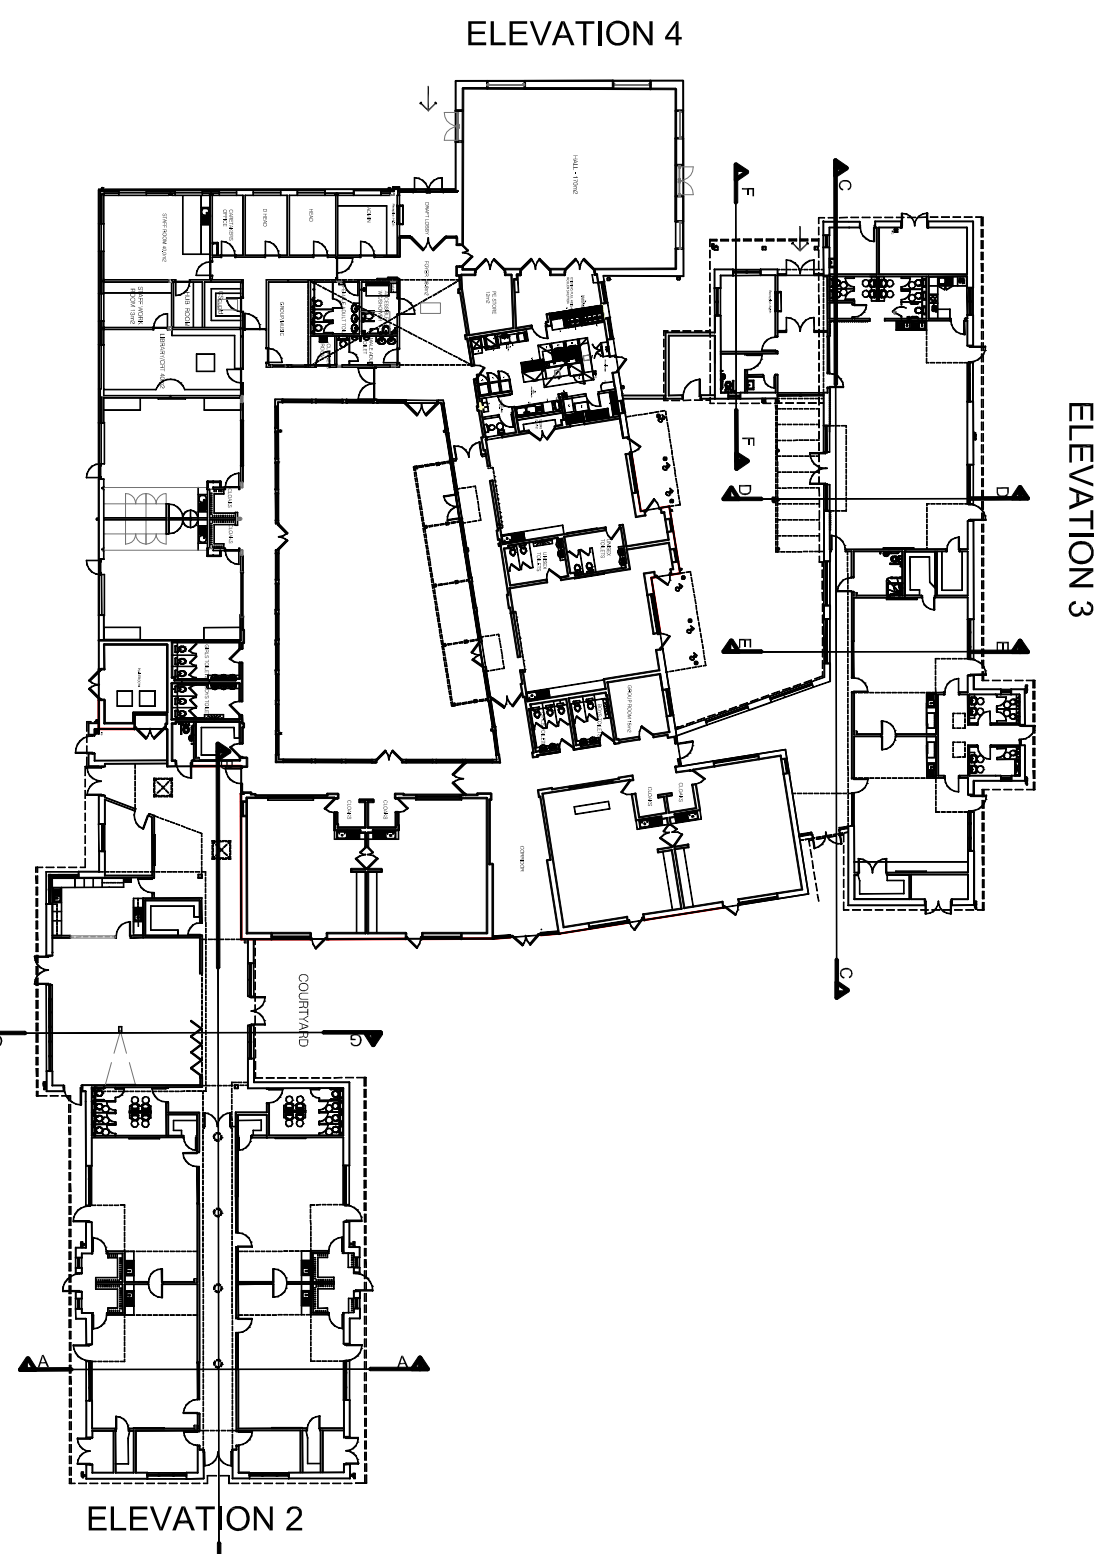

KEY PLAN

0 2.5 5 7.5 10m
Scale 1:100



Client: COC		Project: Hutton Park PS	
Client Ref Number: 123456789		Site Ref. URSN: 123456789	
Drawing Title: Proposed Elevations		Drawing No.: 3011	
Design: DC	Drawn: DC	Check: DC	Approved: DC
Date: 28/04/16	Scale: 1:100 (B : A)	Rev. No.: B	