



**NOTE**  
 This drawing is not to be scaled. All dimensions to be checked on site and any discrepancies to be reported to the architect immediately. All drawings to be read in conjunction with specifications where applicable.  
 © Mouchel Ltd.  
 Based upon the original drawings with the permission of the Controller of Her Majesty's Stationery Office. © Crown Copyright Licence No. 14079-80X.

- Existing School Accommodation
- New School Accommodation
- Refurbished School Accommodation

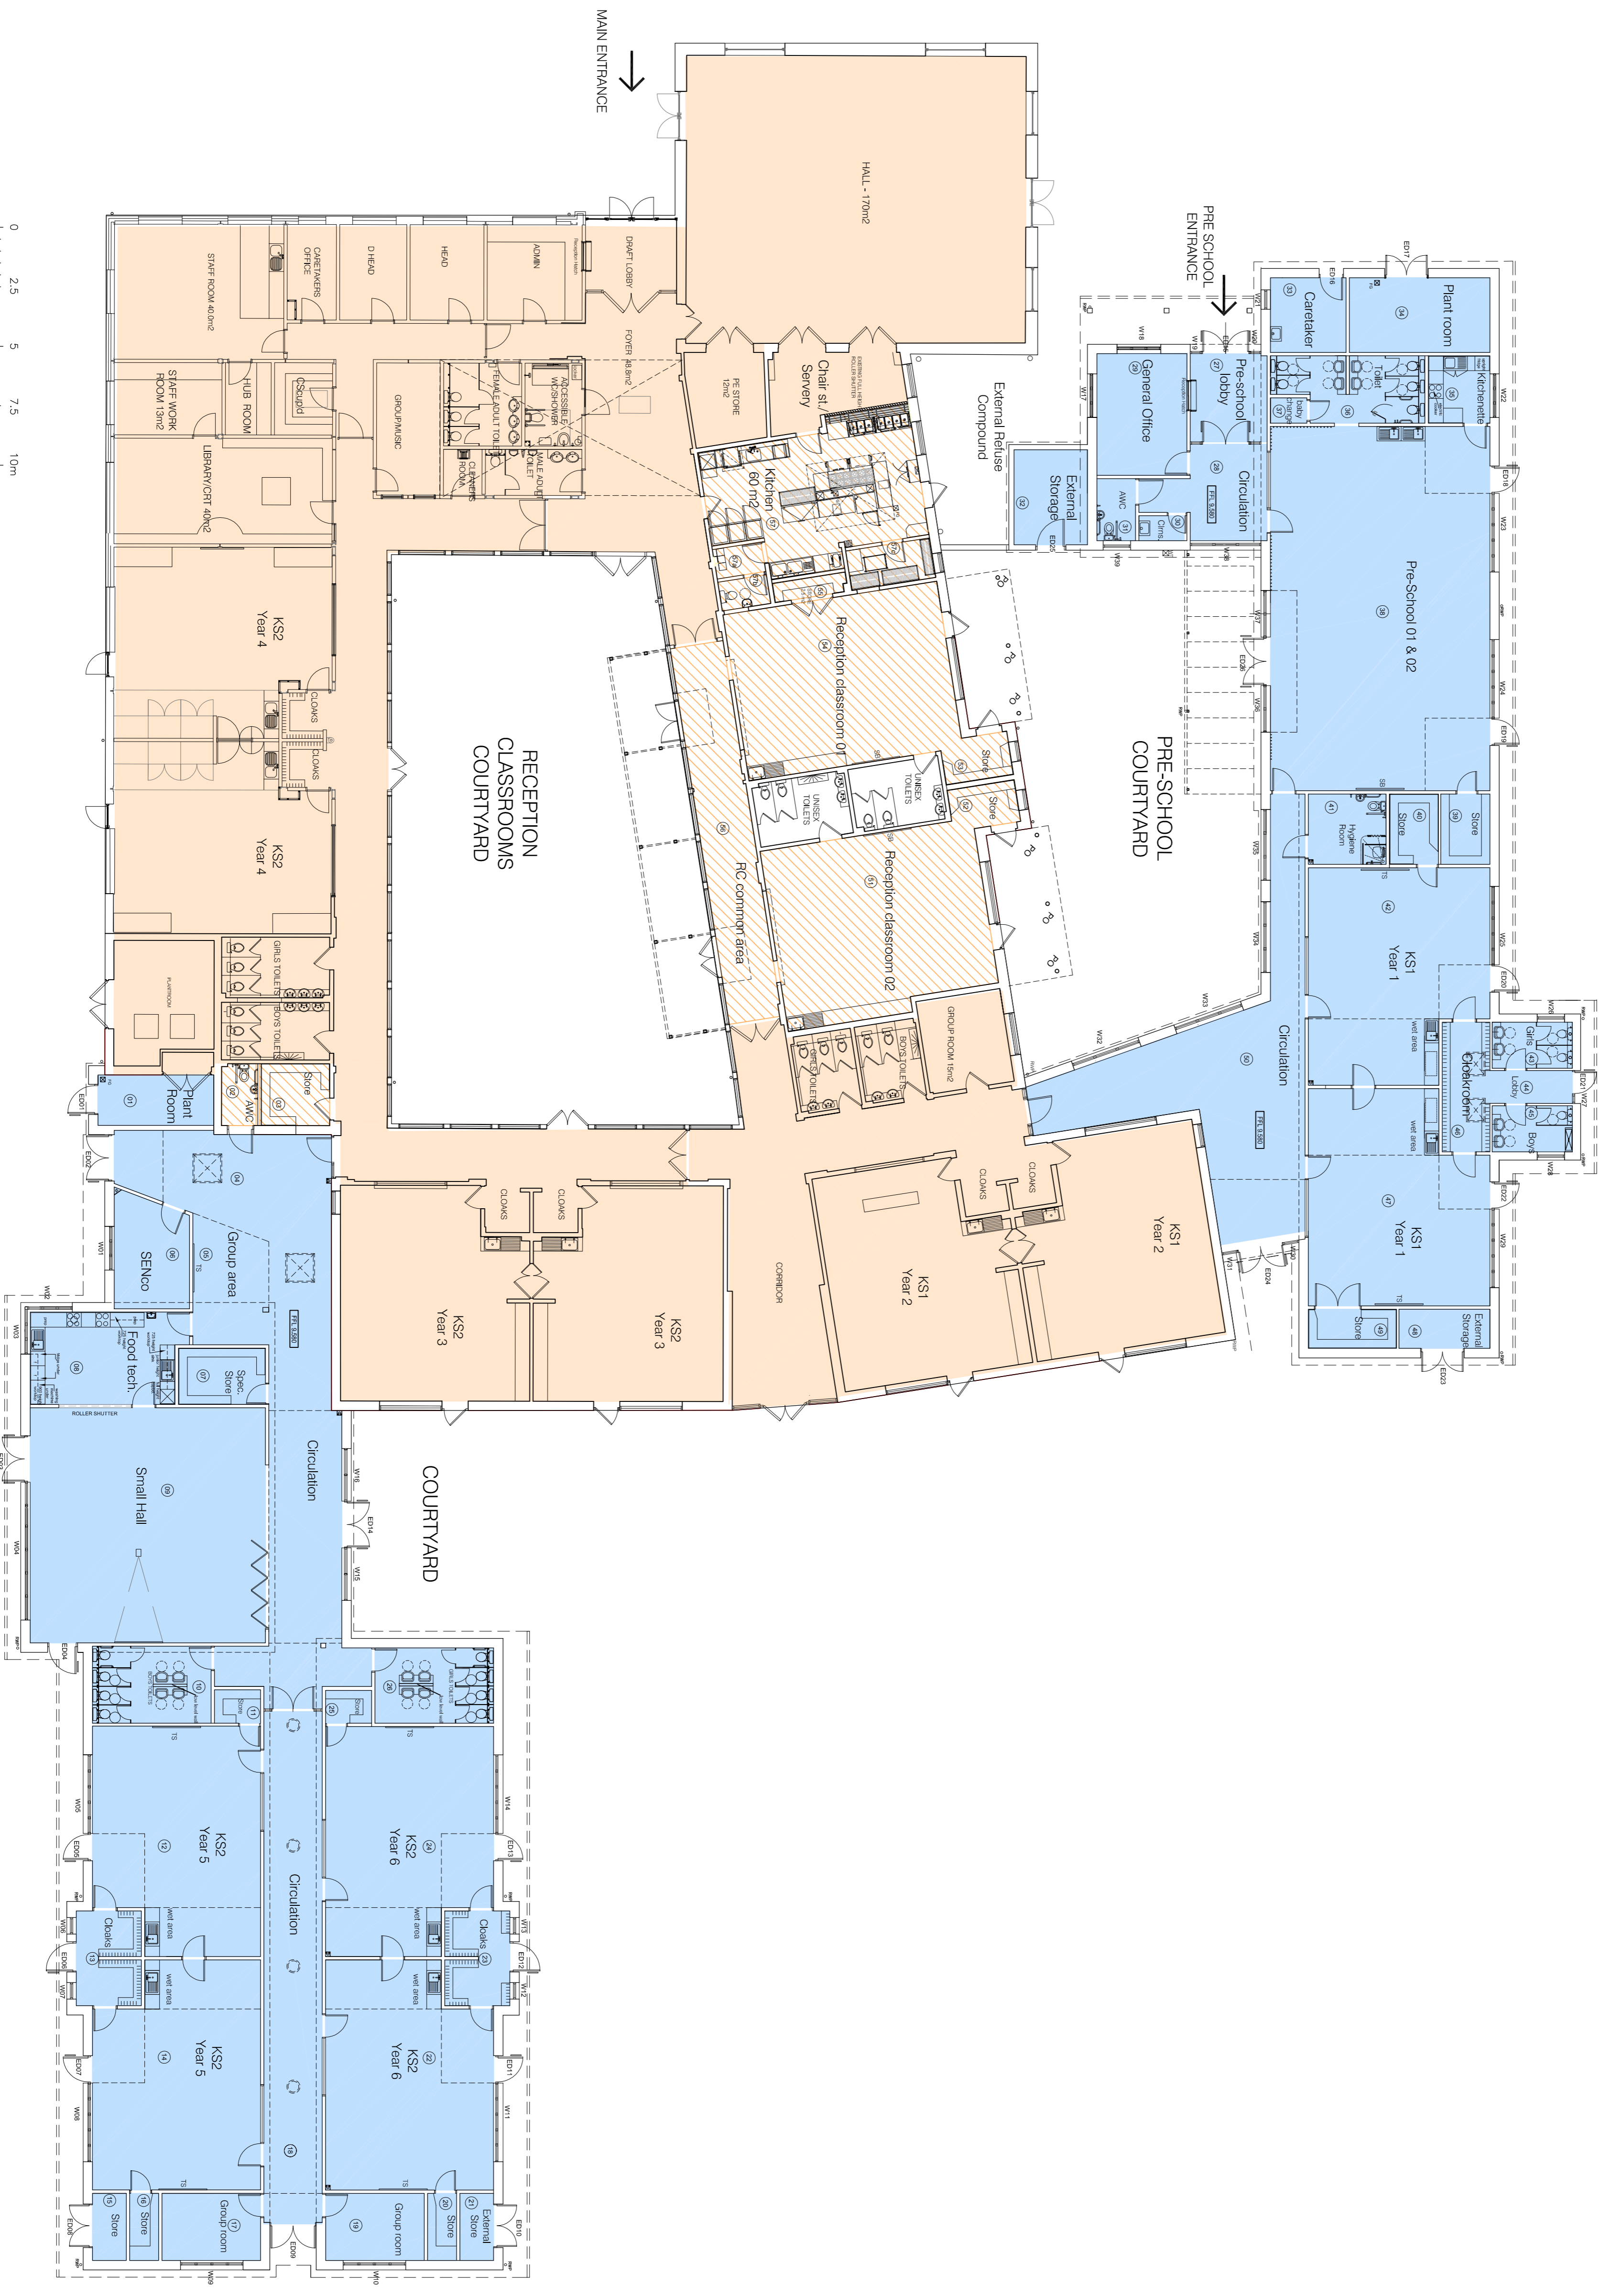

Rev	Description	Chg	Drawn	Checked	Approved	Date
A	Initial design	MC	MC	MC	DIC	04/06/2016
B	Workshop drawings to allow	MC	MC	MC	DIC	26/06/2016

**mouchel**  
 building great relationships  
 The Mouchel Group  
 1st Floor, 100, 101, 102,1000.

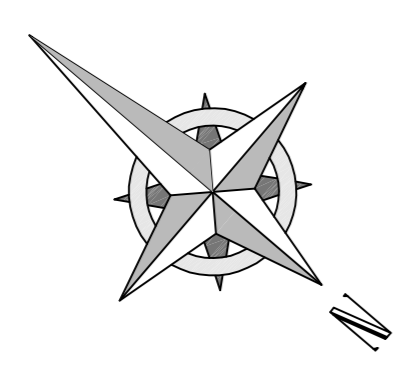

**Client:** CCC  
**Client Ref Number:**  
**Project:** Halton Park PS  
**Site Ref / USRN:**  
**Mouchel Project No.:**  
**Drawing Title:** Proposed Floor Plan

**Design:** MC  
**Drawn:** MC  
**Checked:** SR  
**Approved:** DIC  
**Date:** May 2016  
**Scale:** 1:150 @: A1  
**Drawing No.:** 3009  
**Rev. No.:** B

