



# Planning Committee 16 February 2017 - C/5005/16/CC Chesterton Cycle Bridge - Plan 3 East & West Elevations

**Materials**  
 All steelwork to be painted BS 4800 - 16 C 33 "Duck egg blue" unless otherwise noted  
 Internal triangular faces of parapet to be painted BS 4800 - 22 B 15 "Pearl grey"  
 All elements of fall protection including perforated parapet panels to be grade 316 stainless steel, Bead Blasted finish.

**East Elevation**  
 Scale 1:150

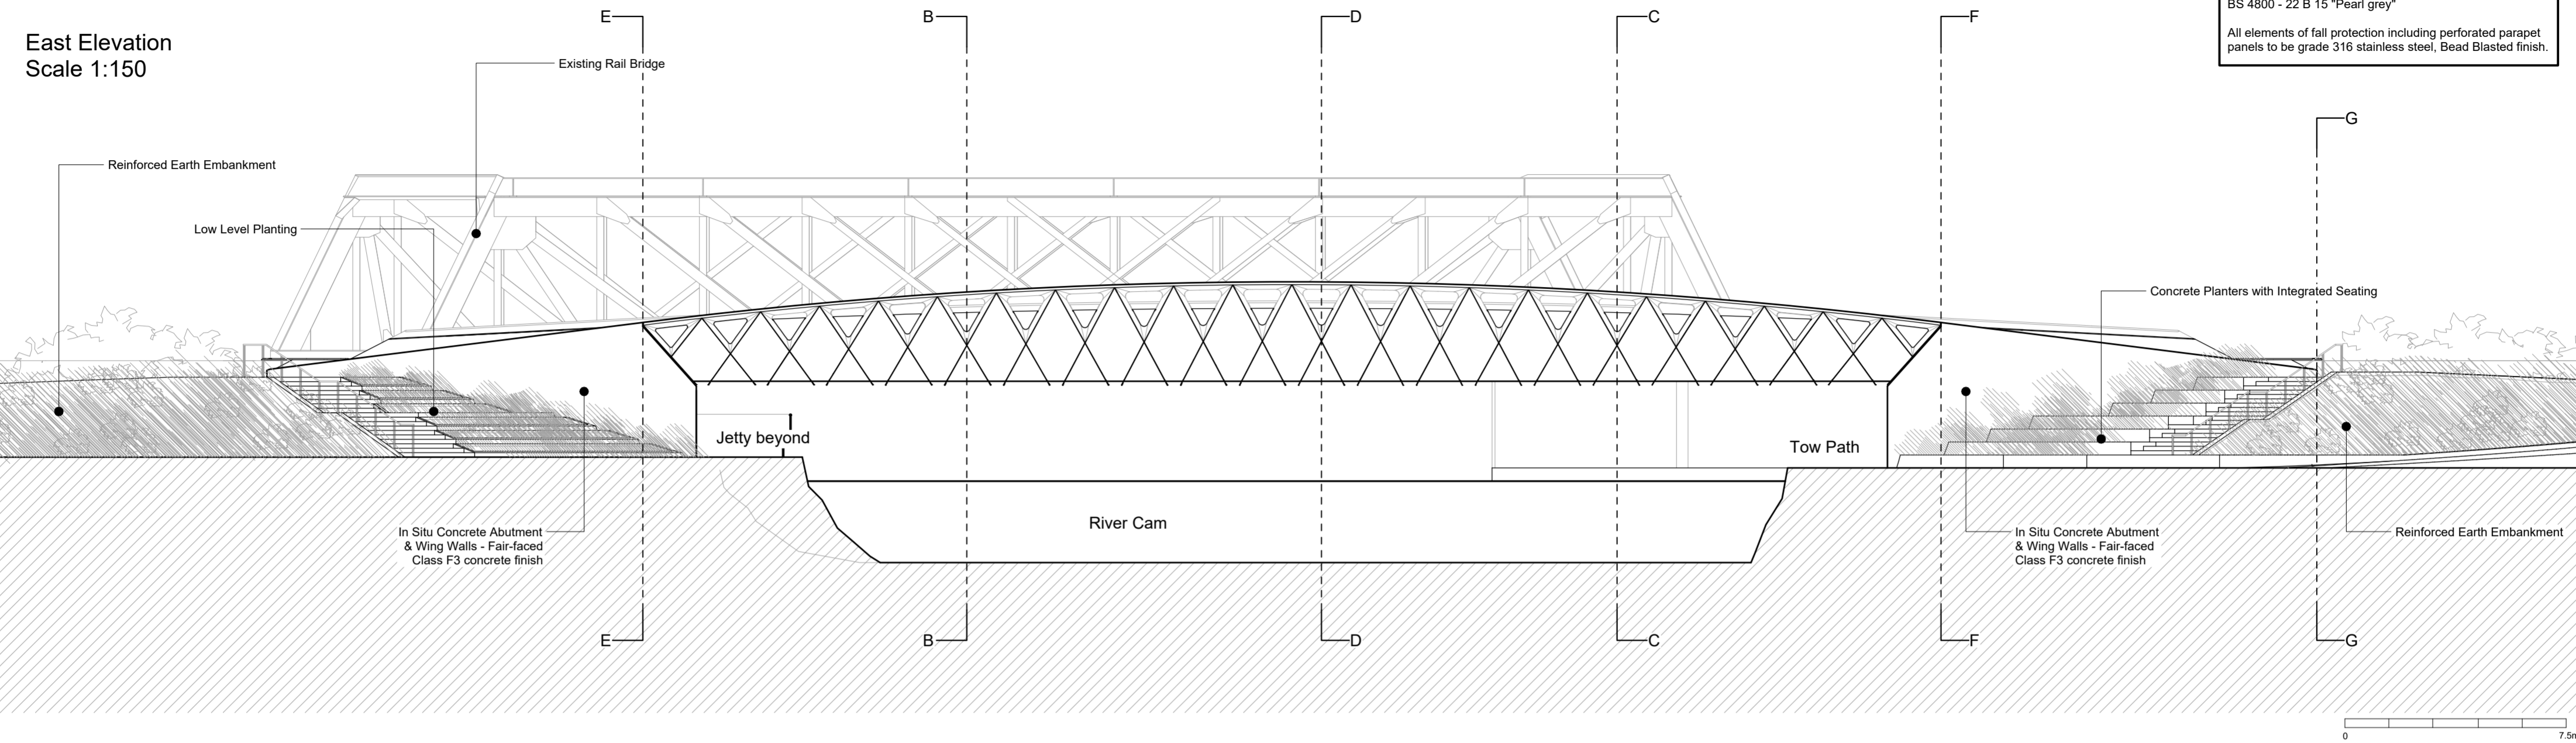

**West Elevation**  
 Scale 1:150

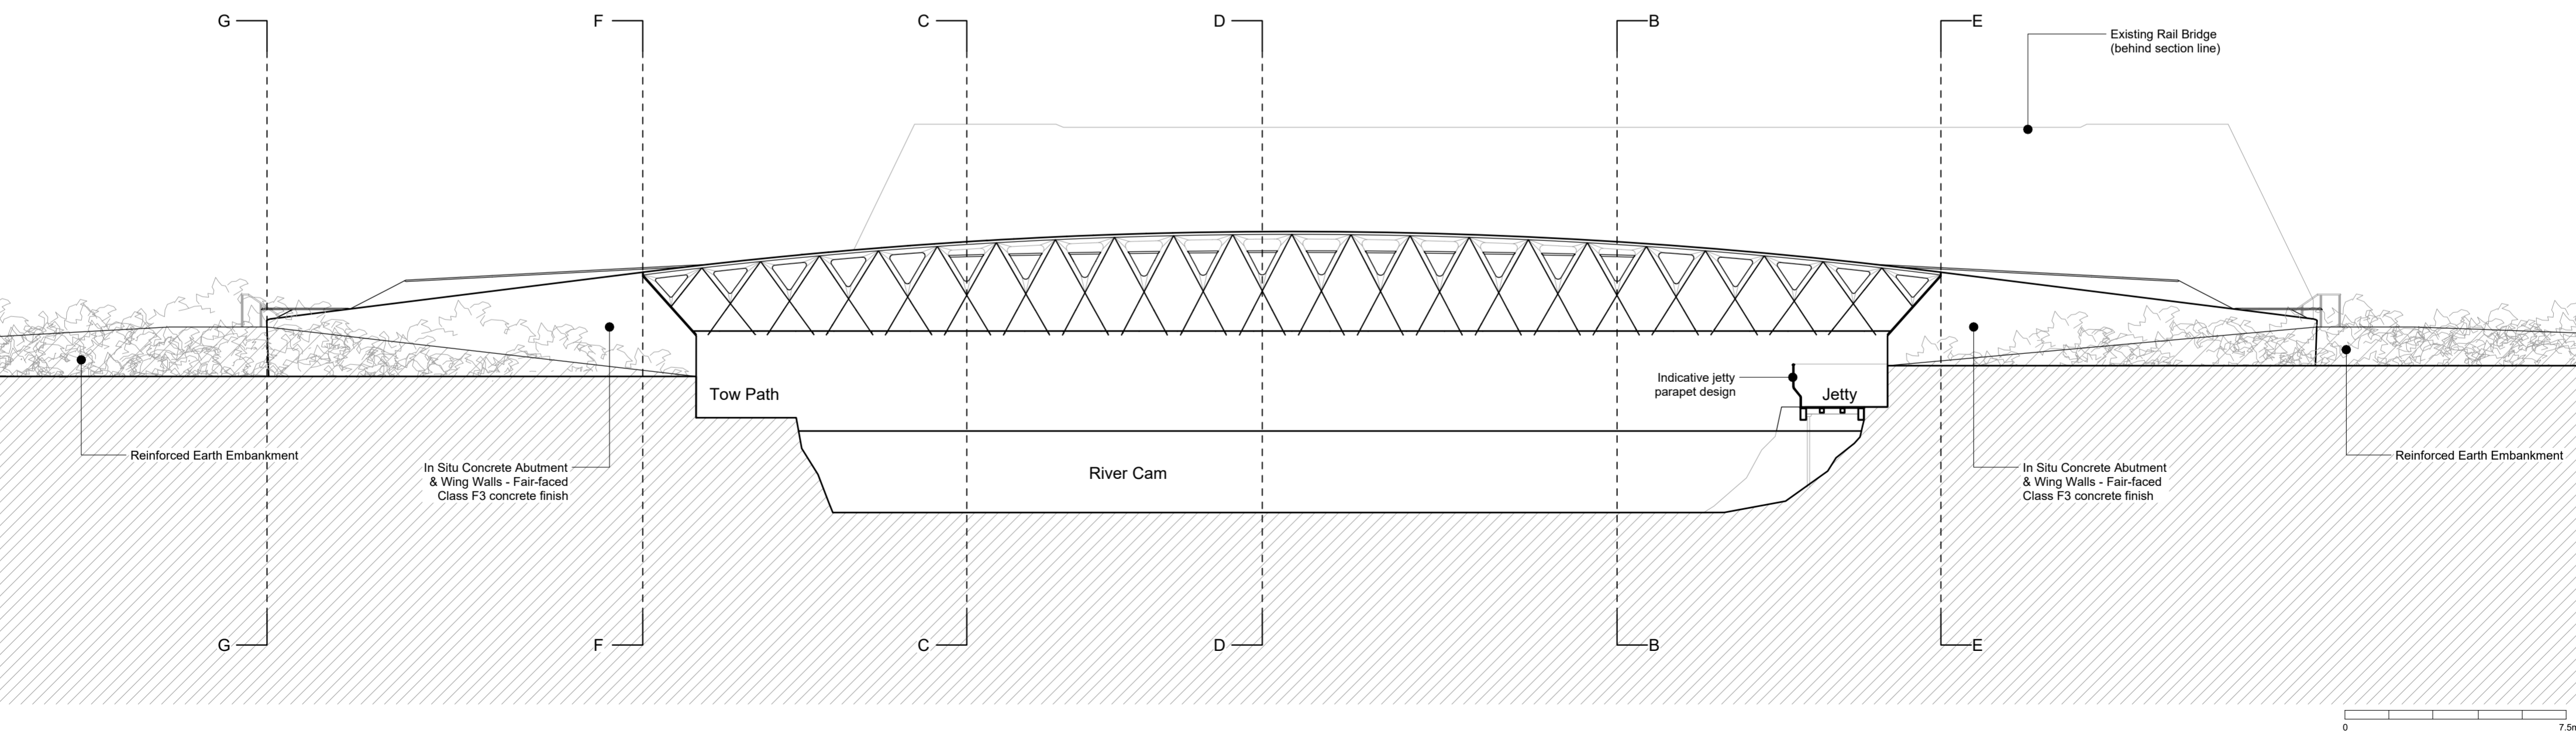

Rev.	Date	Comments	Not for Construction Do Not Scale Except for Planning Purposes	Knight Architects Limited Plume House 9 Caville Street High Wycombe Bucks HP13 6RZ Telephone: 01494 525 500 Email: info@knightarchitects.co.uk www.knightarchitects.co.uk	Project: Abbey / Chesterton Foot and Cycle Bridge Centres/High Wycombe Council	Scale: 1:150 at A2	Drawing Title: East & West Elevations	Abbey / Chesterton Foot and Cycle Bridge
0	10/06/2016	Issued for planning	© Copyright Knight Architects Limited 2016	Telephone: 01494 525 500 Email: info@knightarchitects.co.uk www.knightarchitects.co.uk	Work Stage / Status: Planning	Date: June 2016	Drawing Number: KA082/TPA/201	Revision: 0

