



WEST ELEVATION

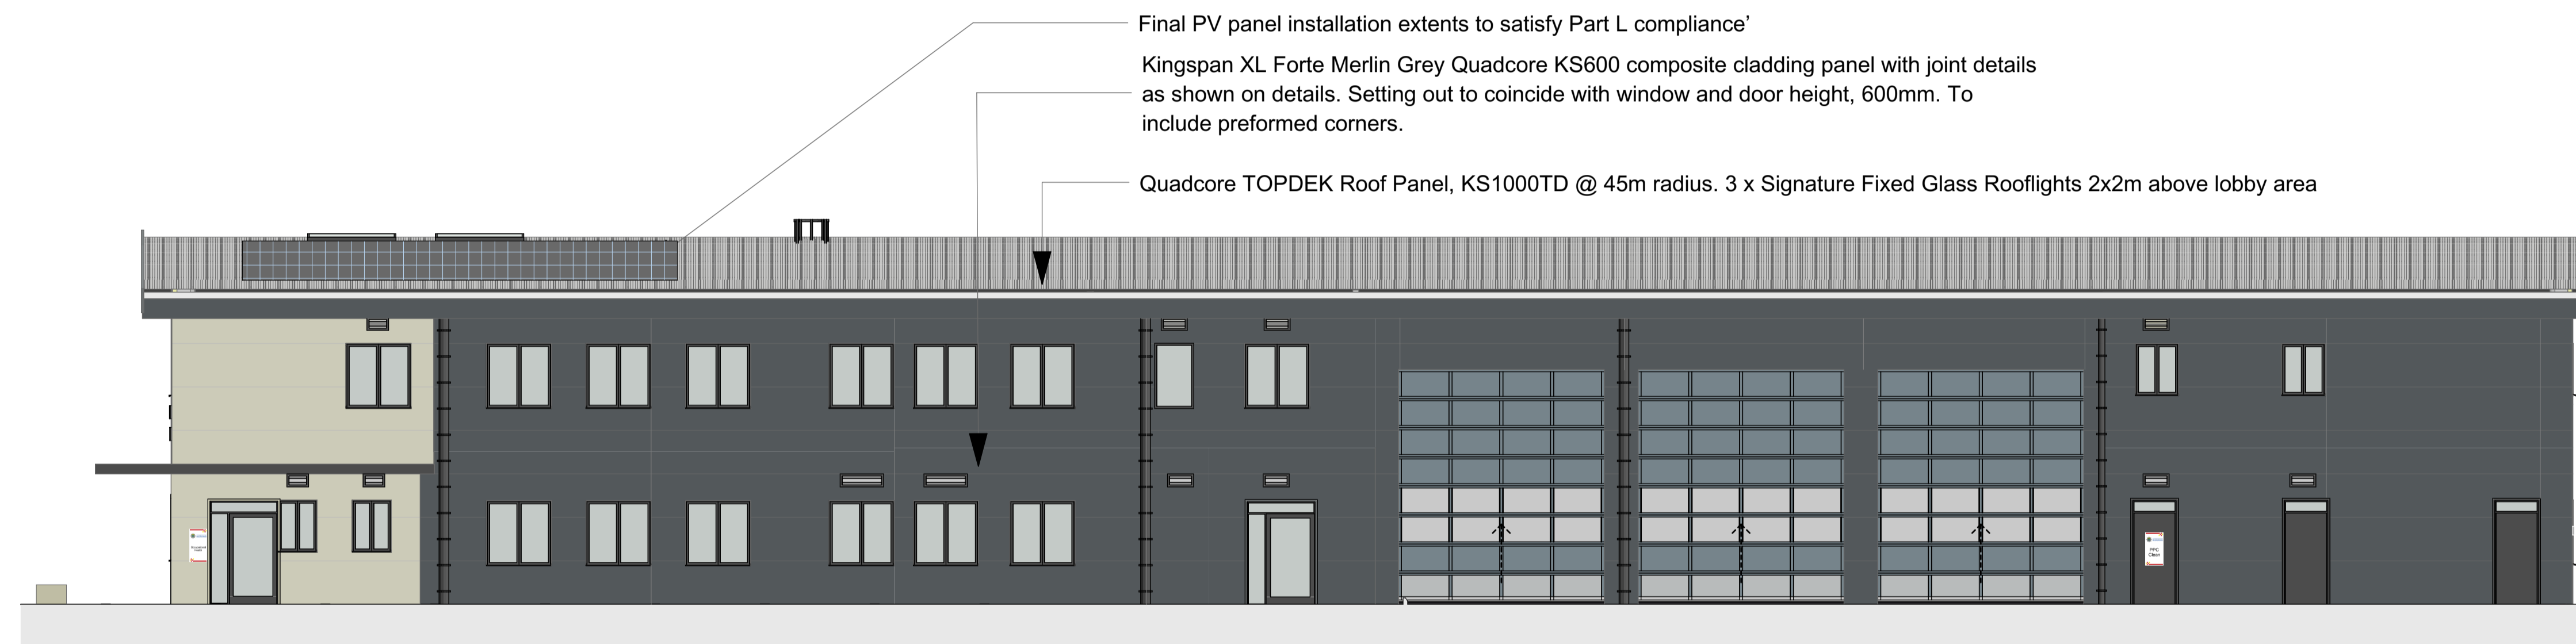

EAST ELEVATION



SOUTH ELEVATION

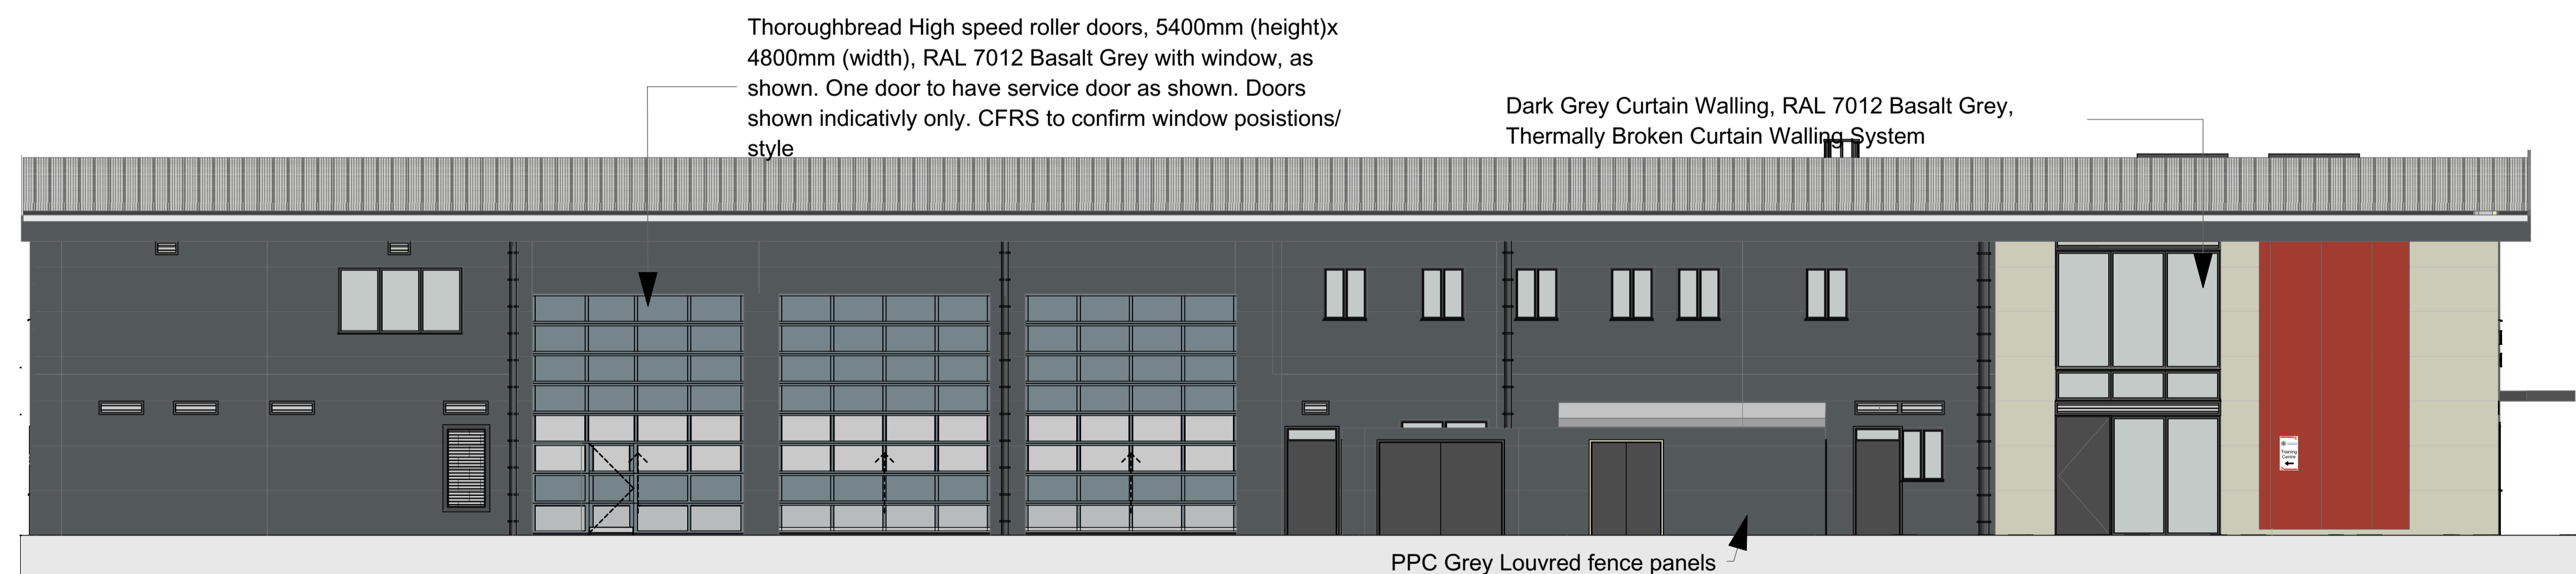

NORTH ELEVATION

revision	note	date
P03c	Training Centre Sign added.	01.02.21
P03b	Draft Issue for comment	27.01.21
P03a	Draft Issue for comment	22.01.21
P02	Planning Issue	09.09.20
P01	Planning Issue	13.08.20

revision note date

client
Artisan (UK) Developments Ltd

project title
Cambridgeshire Fire + Rescue + Training
St John's Park, Huntingdon
drawing title
Elevations as Proposed

drawing status
For Comment
scale date
1:100 @ A1 September 2020
project number drawing number revision
2187 AB0801 P03c