



North Elevation

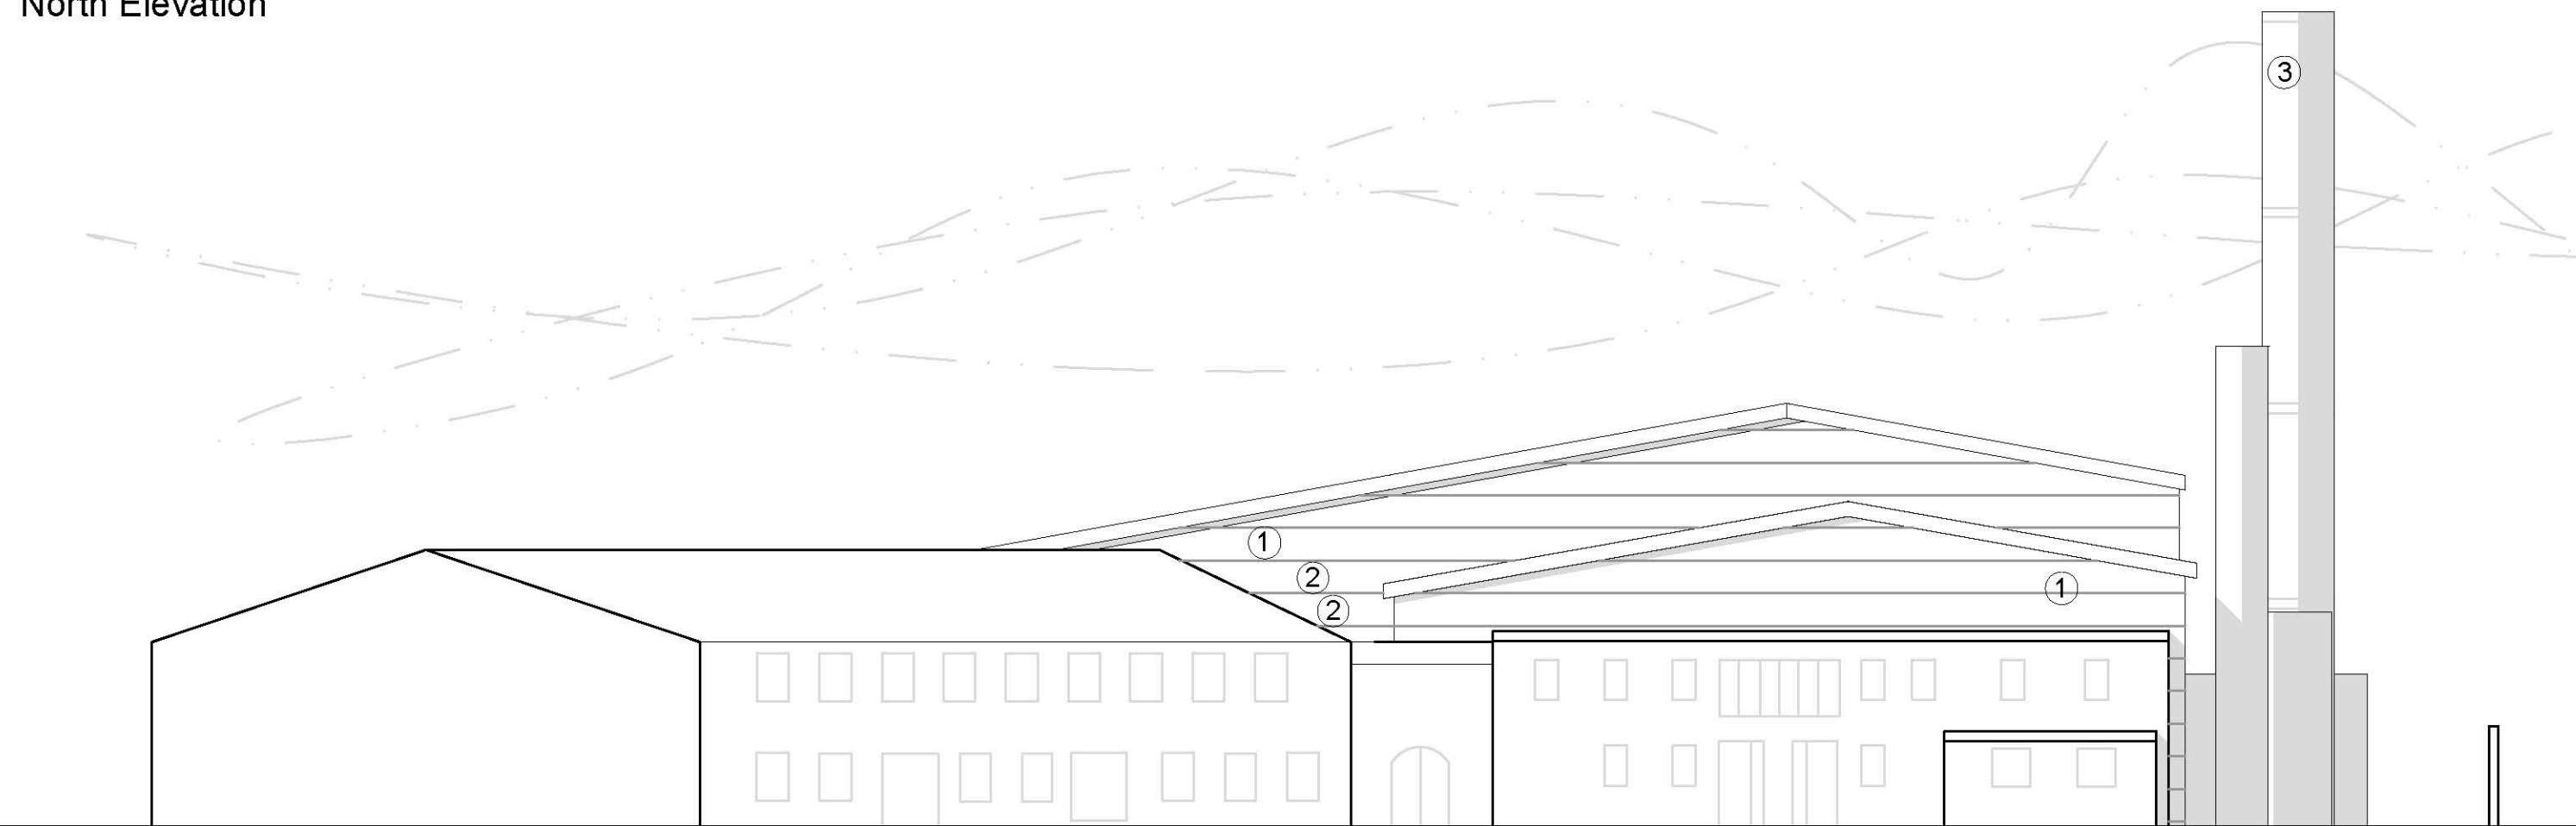

East Elevation

Rev a - 12.15 - Colours amended
 Rev b - 03.16 - Colours amended

 

Cladding Colours Key

- 1. Olive Green RAL 1003020
- 2. Khaki Green RAL 1006020
- 3. Light Grey 'Goose wing' RAL 0807005

Project Vetspeed
Drawing Proposed Building Elevations
Number Fig. 8 rev b
Scale 1:200 @ A3
Date December 2015