



NORTHWEST ELEVATION

SCALE 1/200 @ A3

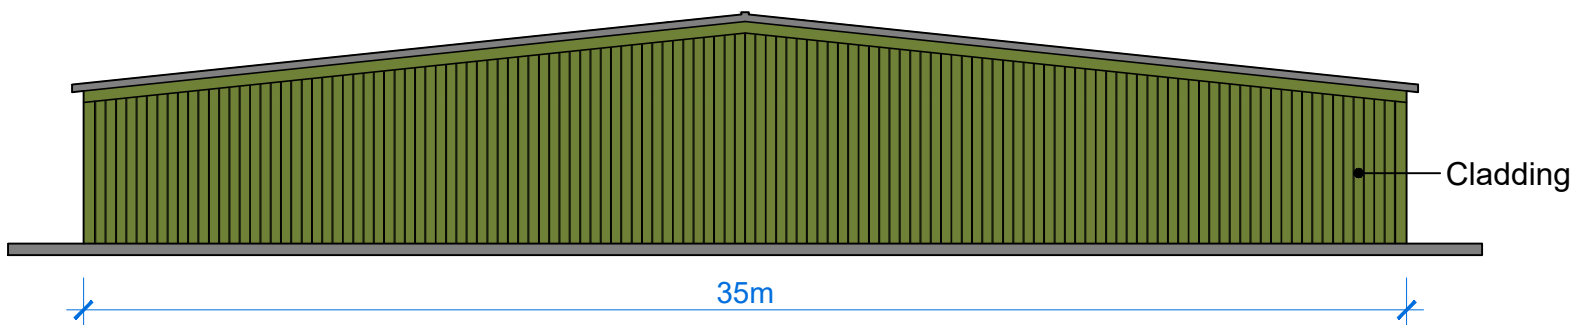

SOUTHEAST ELEVATION

SCALE 1/200 @ A3

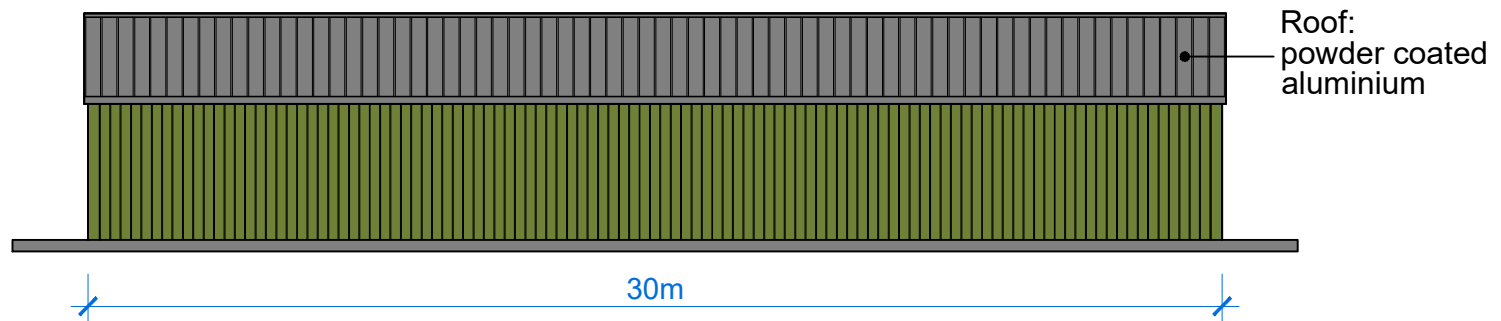

NORTHEAST AND SOUTHWEST ELEVATIONS

SCALE 1/200 @ A3

Rev	Date	Description
B	14/07/20	Height of shed reduced.
A	13/01/20	Ridge height amended.

MICK GEORGE 
 6 LANCASTER WAY
 ERMINE BUSINESS PARK
 HUNTINGDON
 CAMBS
 PE29 6XU
 TEL: 01480 498099 FAX: 01480 498077
 WWW.MICKGEORGE.CO.UK

Project
 DAWSON PLANT SITE,
 SWAVESEY

Title
 PROPOSED SHED ELEVATIONS

Drawn: AP **Approved:** JG

Date: 19/08/2019 **Scale:** 1:200 @ A3

Drawing number	Paper size	Rev.
D103/19/104	A3	B