



RAMP DETAIL

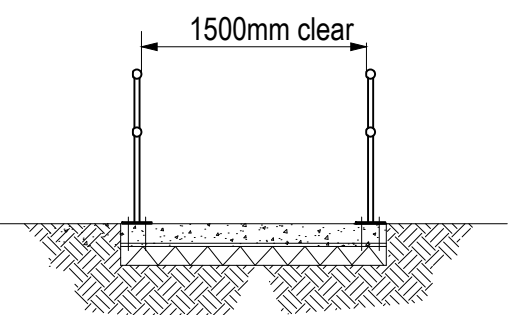

MANHOLE DETAILS

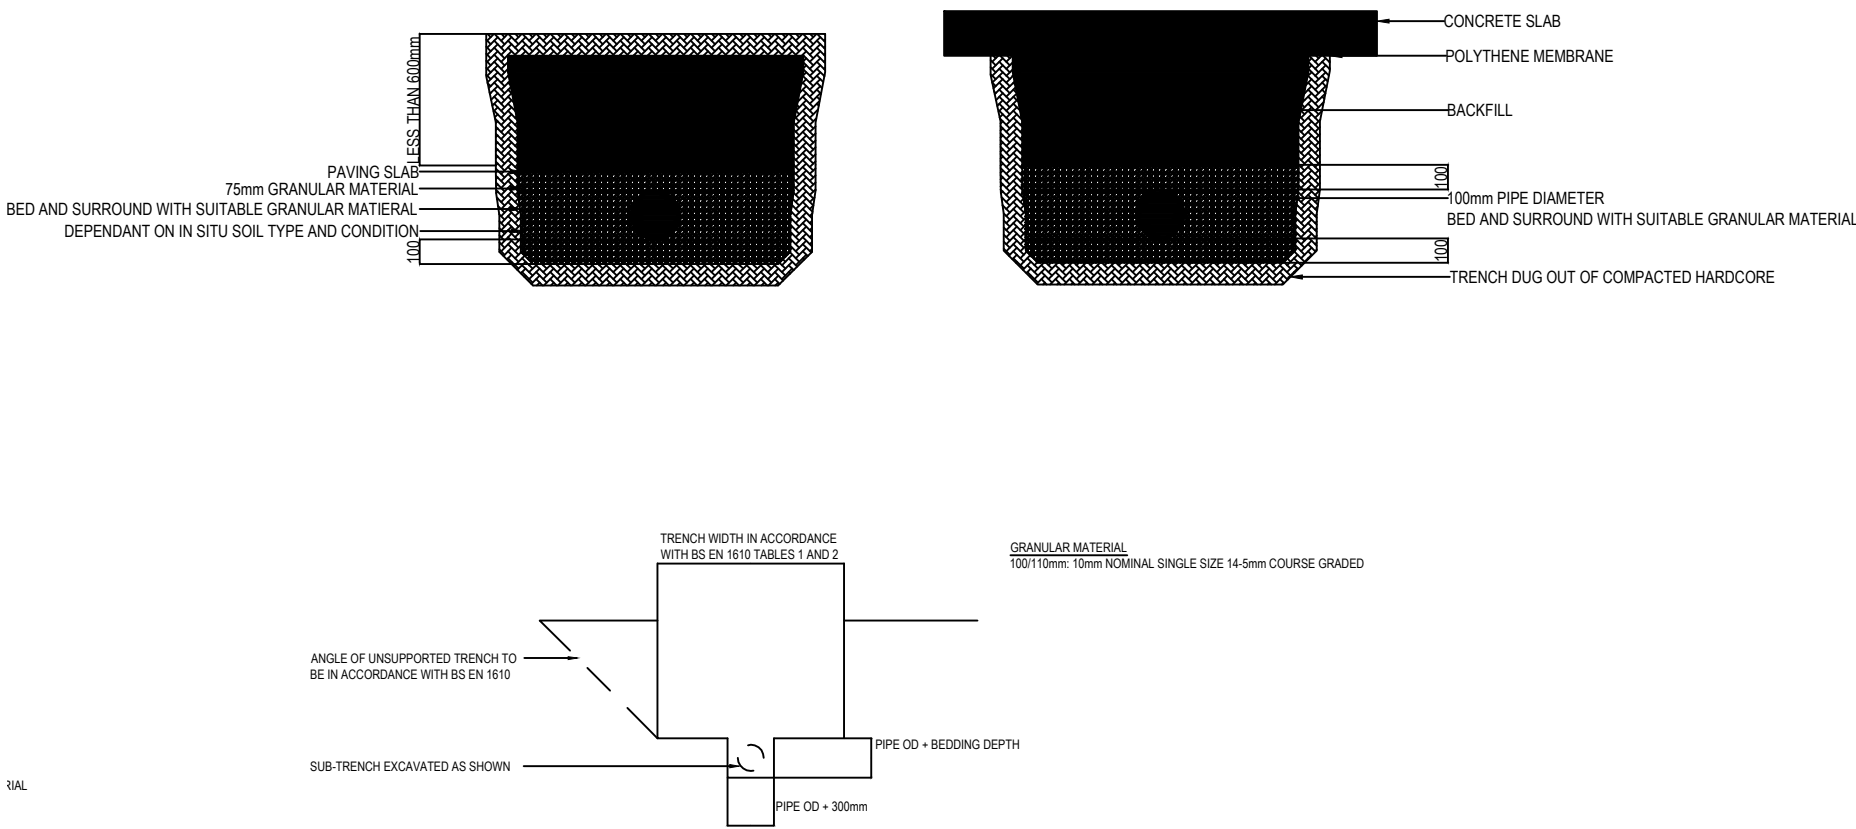

- Do Not Scale**  
Use only written dimensions. All dimensions must be verified prior to the works being put into hand and any discrepancies reported to the originator.
- General Notes**
- BUILDING SPECIFICATION**
- Existing door and frame to be removed and existing opening to be rebuilt in lightweight blockwork with plaster finish and decoration to match existing.
  - Existing roller shutter to be removed and opening modified to suit a new Westwood roller shutter, 1500mm drop x 1200mm wide with electric operation and control gear, connected to the fire alarm system and dedicated smoke detector and audio/visual warning panel to enable and warn of closure in event of fire
  - New frame to be installed to accommodate a new 926mm wide 1hr fire door with vision panel and c/w door furniture. Exact location to be decided on site. Kitchen worktops and base units to be modified to suit
  - Entrance opening to be modified to accommodate a new 926mm wide door complete with door furniture
  - Remove existing double door and frame, mprepare opening for a new leaf and a half double glazed uPVC door set and frame, considering the required reduced threshold for disabled access. New door set shall be c/w internal crashbar and external handle and lock, combined colour of door to be colour coded dark brown. Contractor to ensure existing security door contacts are refitted to new door.
  - Holes in wall to be formed to suit by Structural contractor for Electrical and Mechanical services
  - Existing footpath to be excavated and new ramp built as per details shown

T1	Tender issue	09/06/2017	MT
Rev.	Details of Revision	Date	Sign
Client:			
Project:			
Cambridgeshire County Council Spaldwick Community Primary School Cambridgeshire PE28 0TH			
Title:			
Builders work Layout Accessible Toilet			
Drawing No:			Revision:
P2369CR-S-[00]-102			T1
Scale:	Drawn:	Designed:	Checked:
1:50	MT	MT	DW
Original Size:	Date:	Date:	Date:
A1	07-06-2017	7-06-2017	09-06-2017
Status:			
Tender			
Originated By:			
 Innovation through Experience www.cjrmidlands.co.uk			
<input checked="" type="checkbox"/> <b>CJR Midlands Ltd.</b> (Head Office) 4 Premier Court, Borden Close, Moulton Park, Northampton, NN3 6LF t: 01604 493577			
<input type="checkbox"/> <b>CJR Midlands Ltd.</b> (Nottingham Office) Broadgate House, Broadgate, Beeston, Nottingham, NG9 2HF t: 0115 957 4877			