



FRONT ELEVATION 1:200

SIDE ELEVATION 1:200


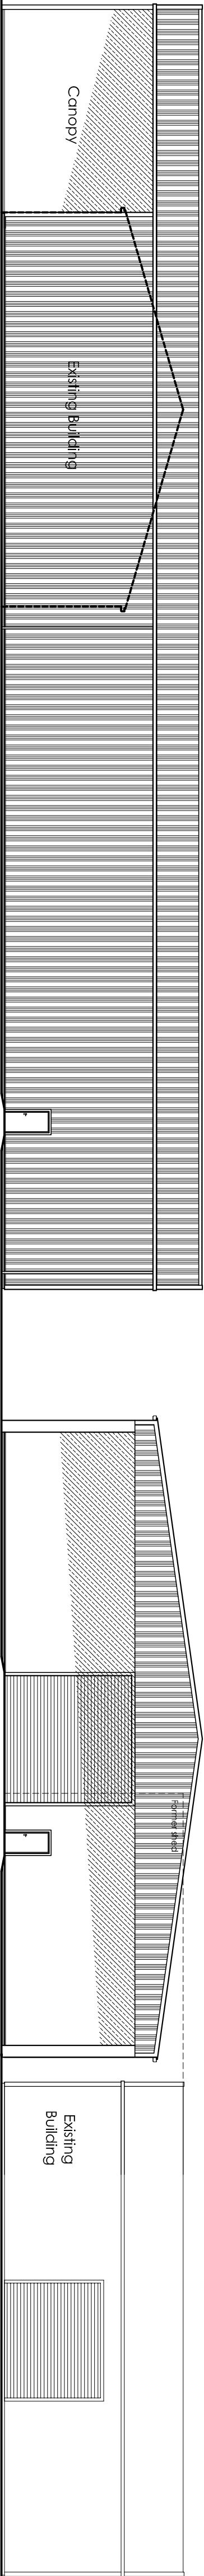


SIDE ELEVATION 1:200

REAR ELEVATION 1:200

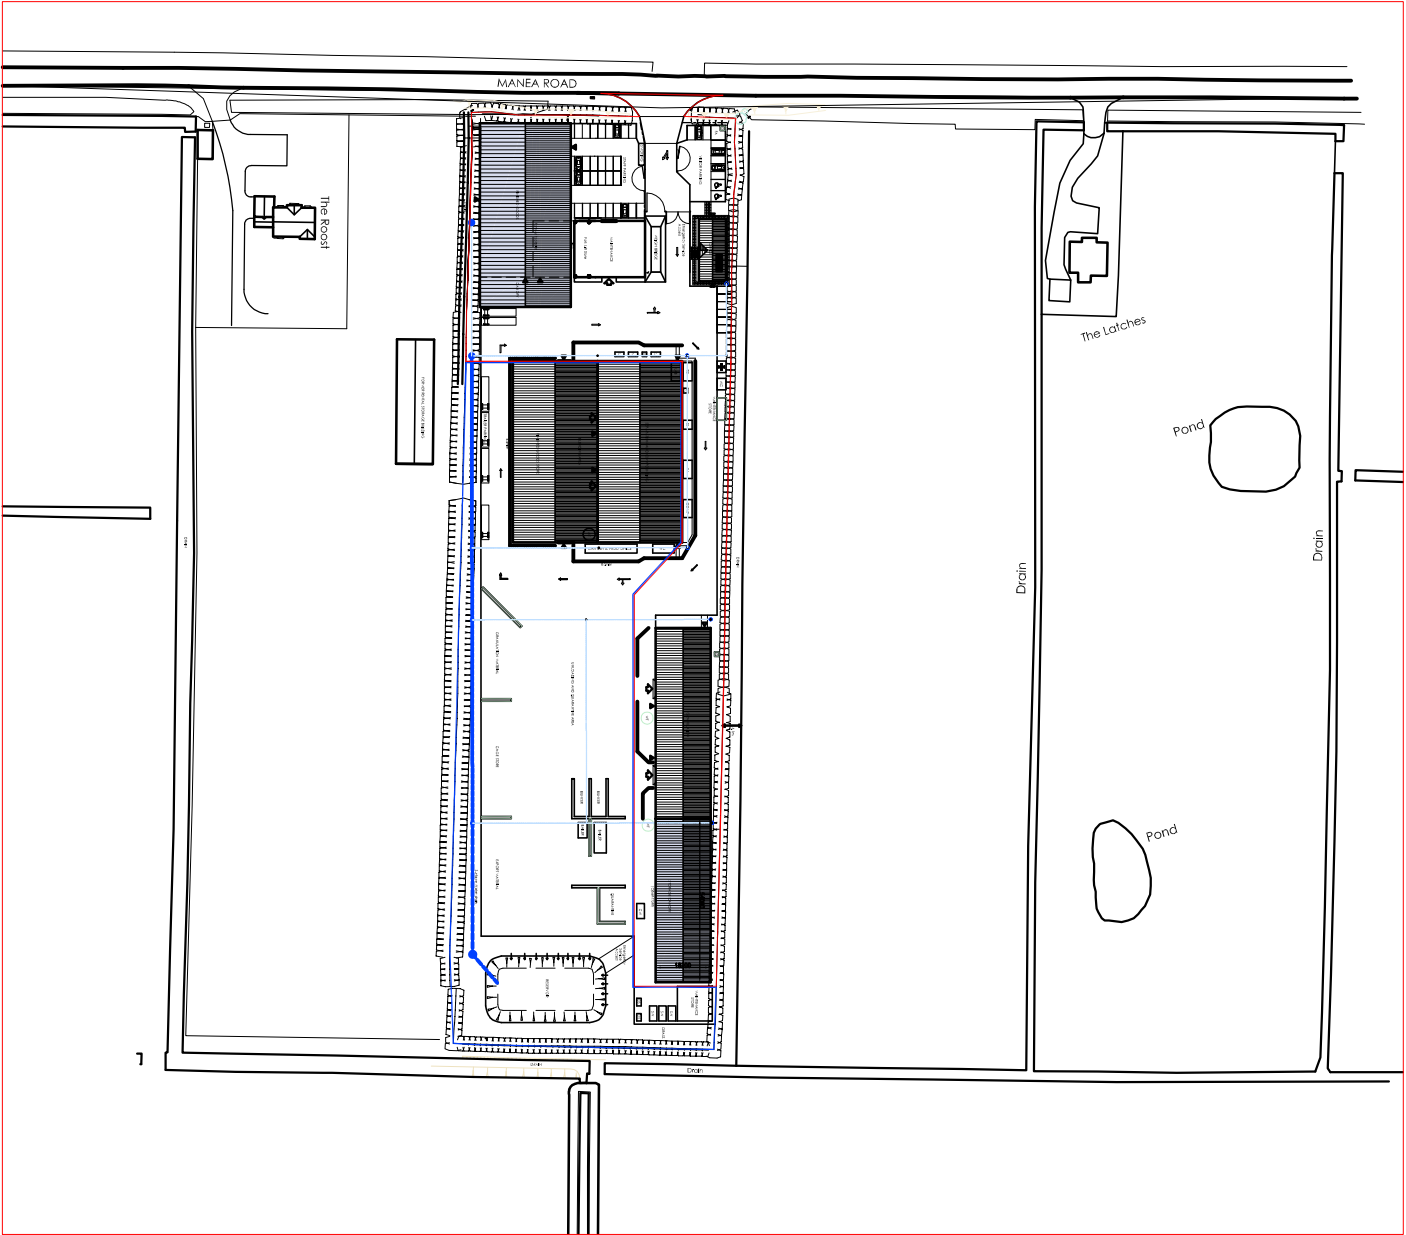

LOCATION PLAN 1:2500

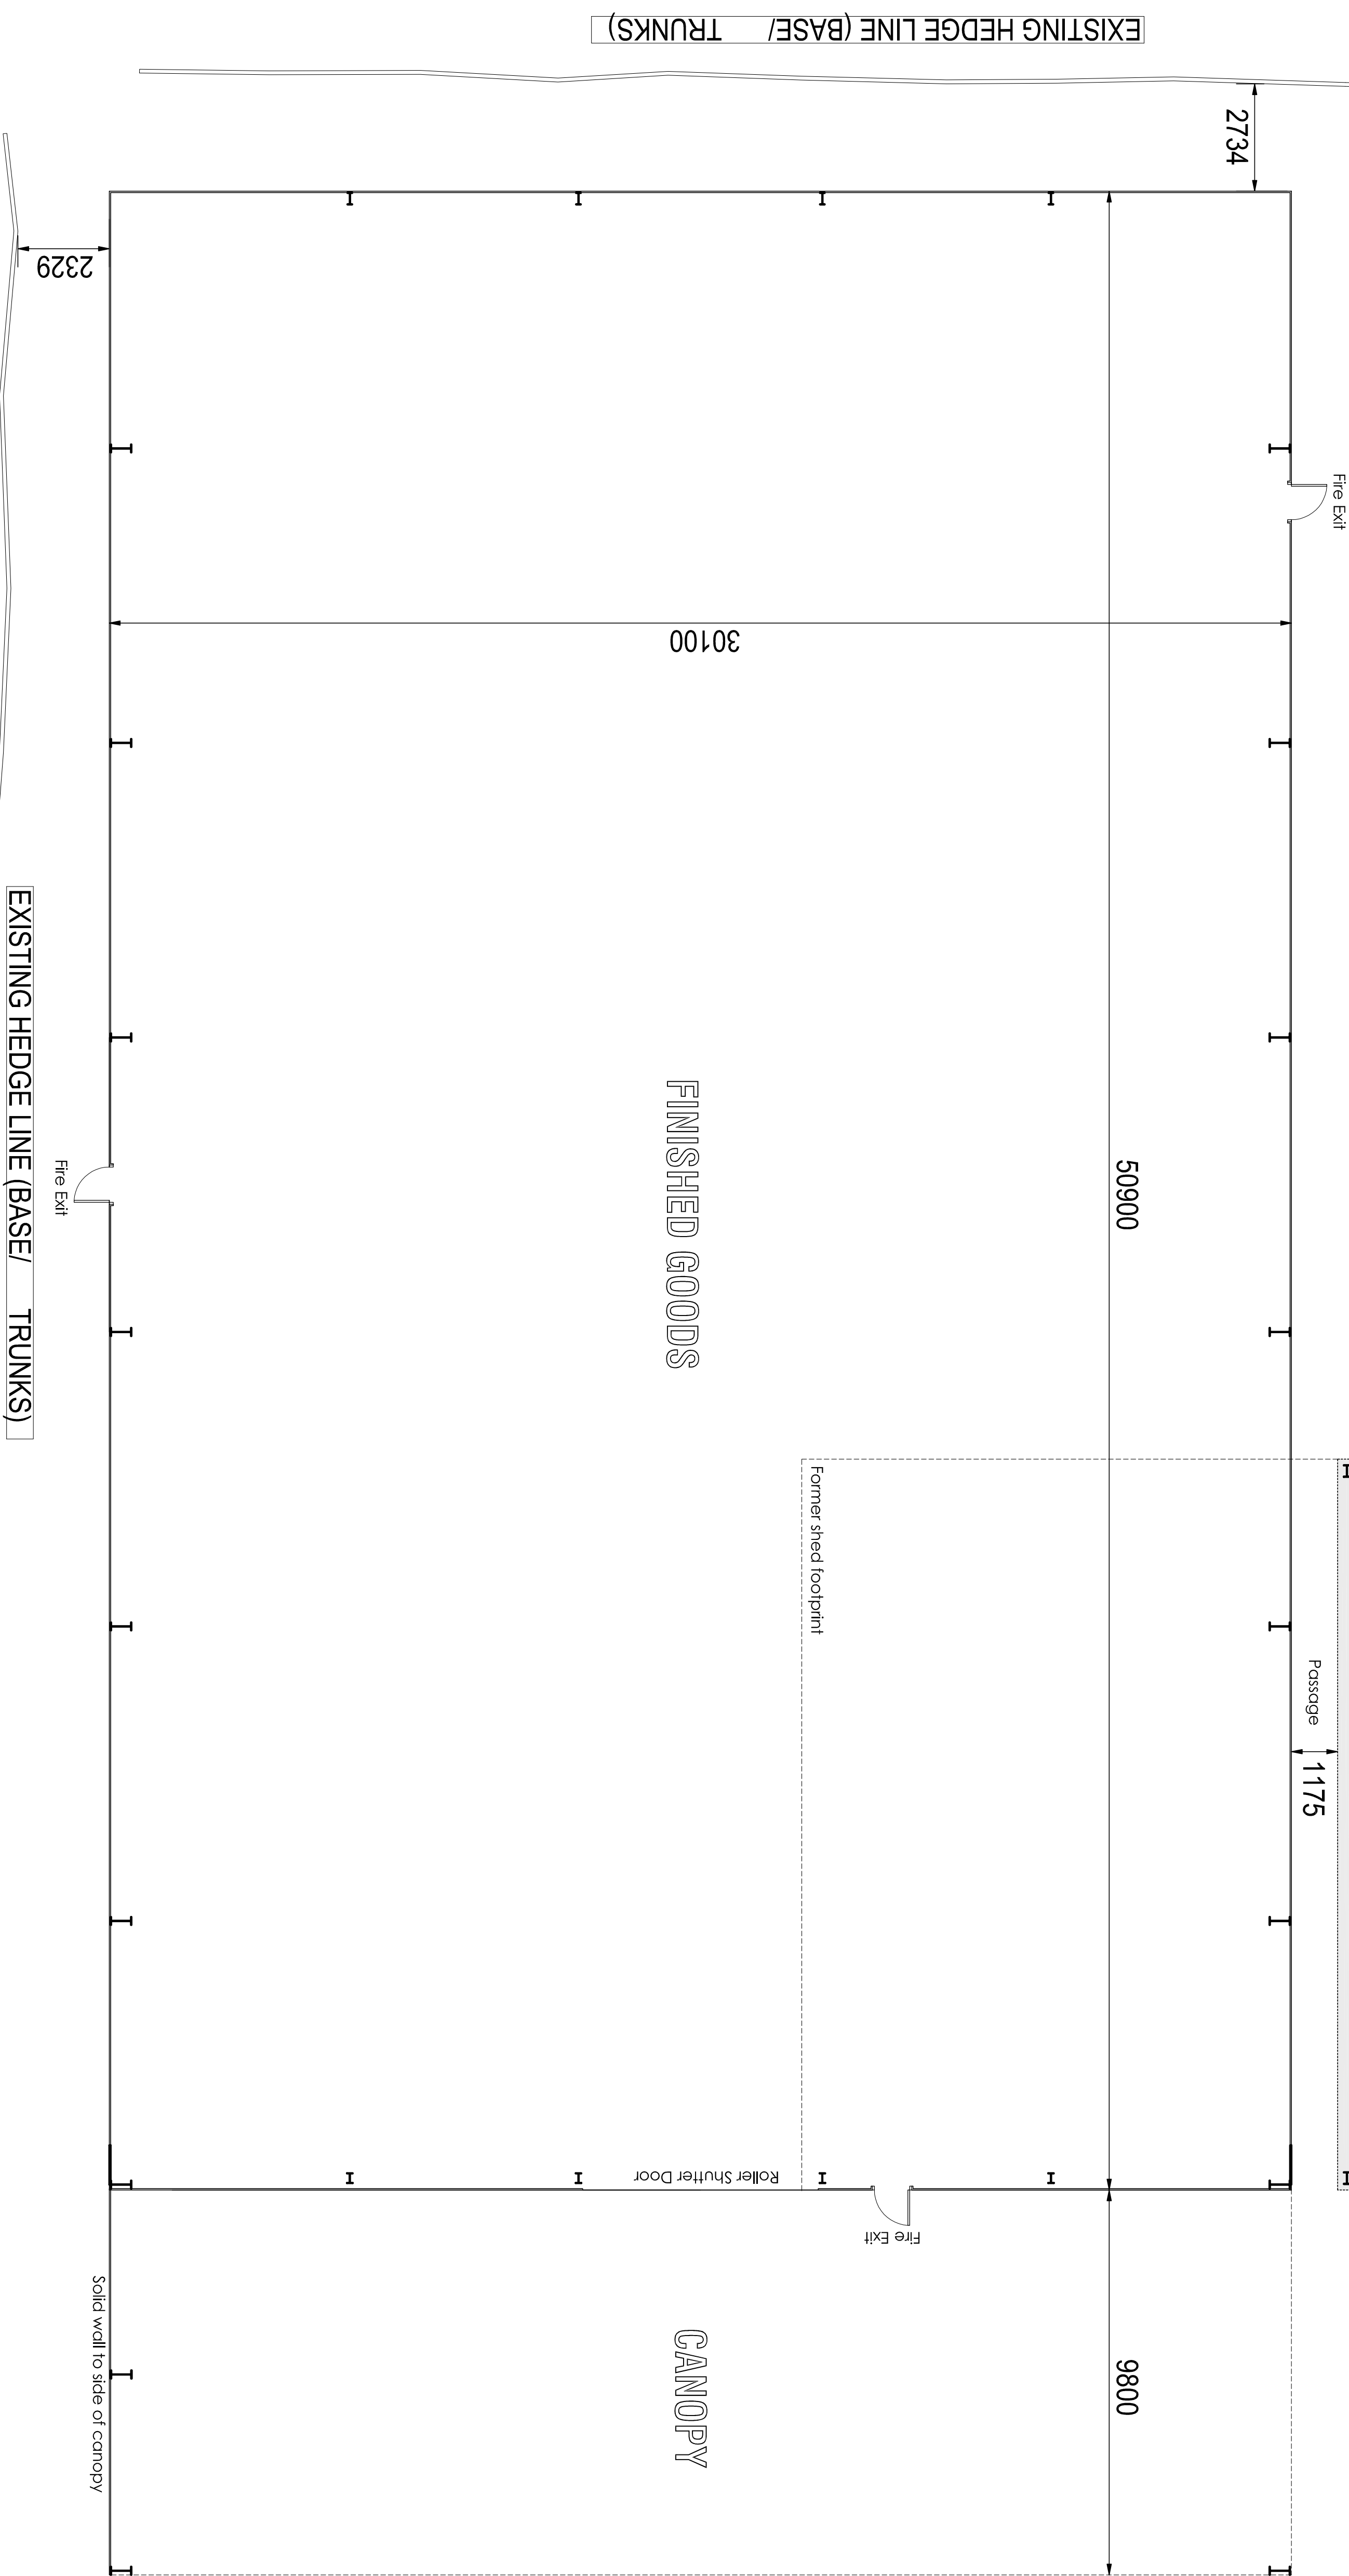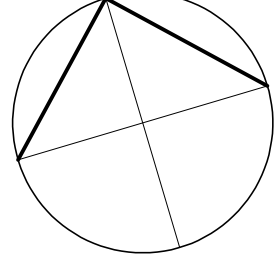

Peter Humphrey Associates Ltd ARCHITECTURAL DESIGN AND BUILDING	
PROJECT Proposed Shed & Canopy Plasgran Ltd. Manea Road Wimblington Nr. March PE15 0PE	
DRAWING TITLE PROPOSED SHED	
CLIENT Plasgran Ltd.	
DATE March 2017	SCALE as shown JOB No. 4960/02F

DO NOT SCALE FROM THIS DRAWING
COPYRIGHT THIS DRAWING MUST NOT BE ISSUED, LOANED OR COPIED
WITHOUT THE CONSENT OF PETER HUMPHREY ASSOCIATES

