



SITE PLAN
1:500

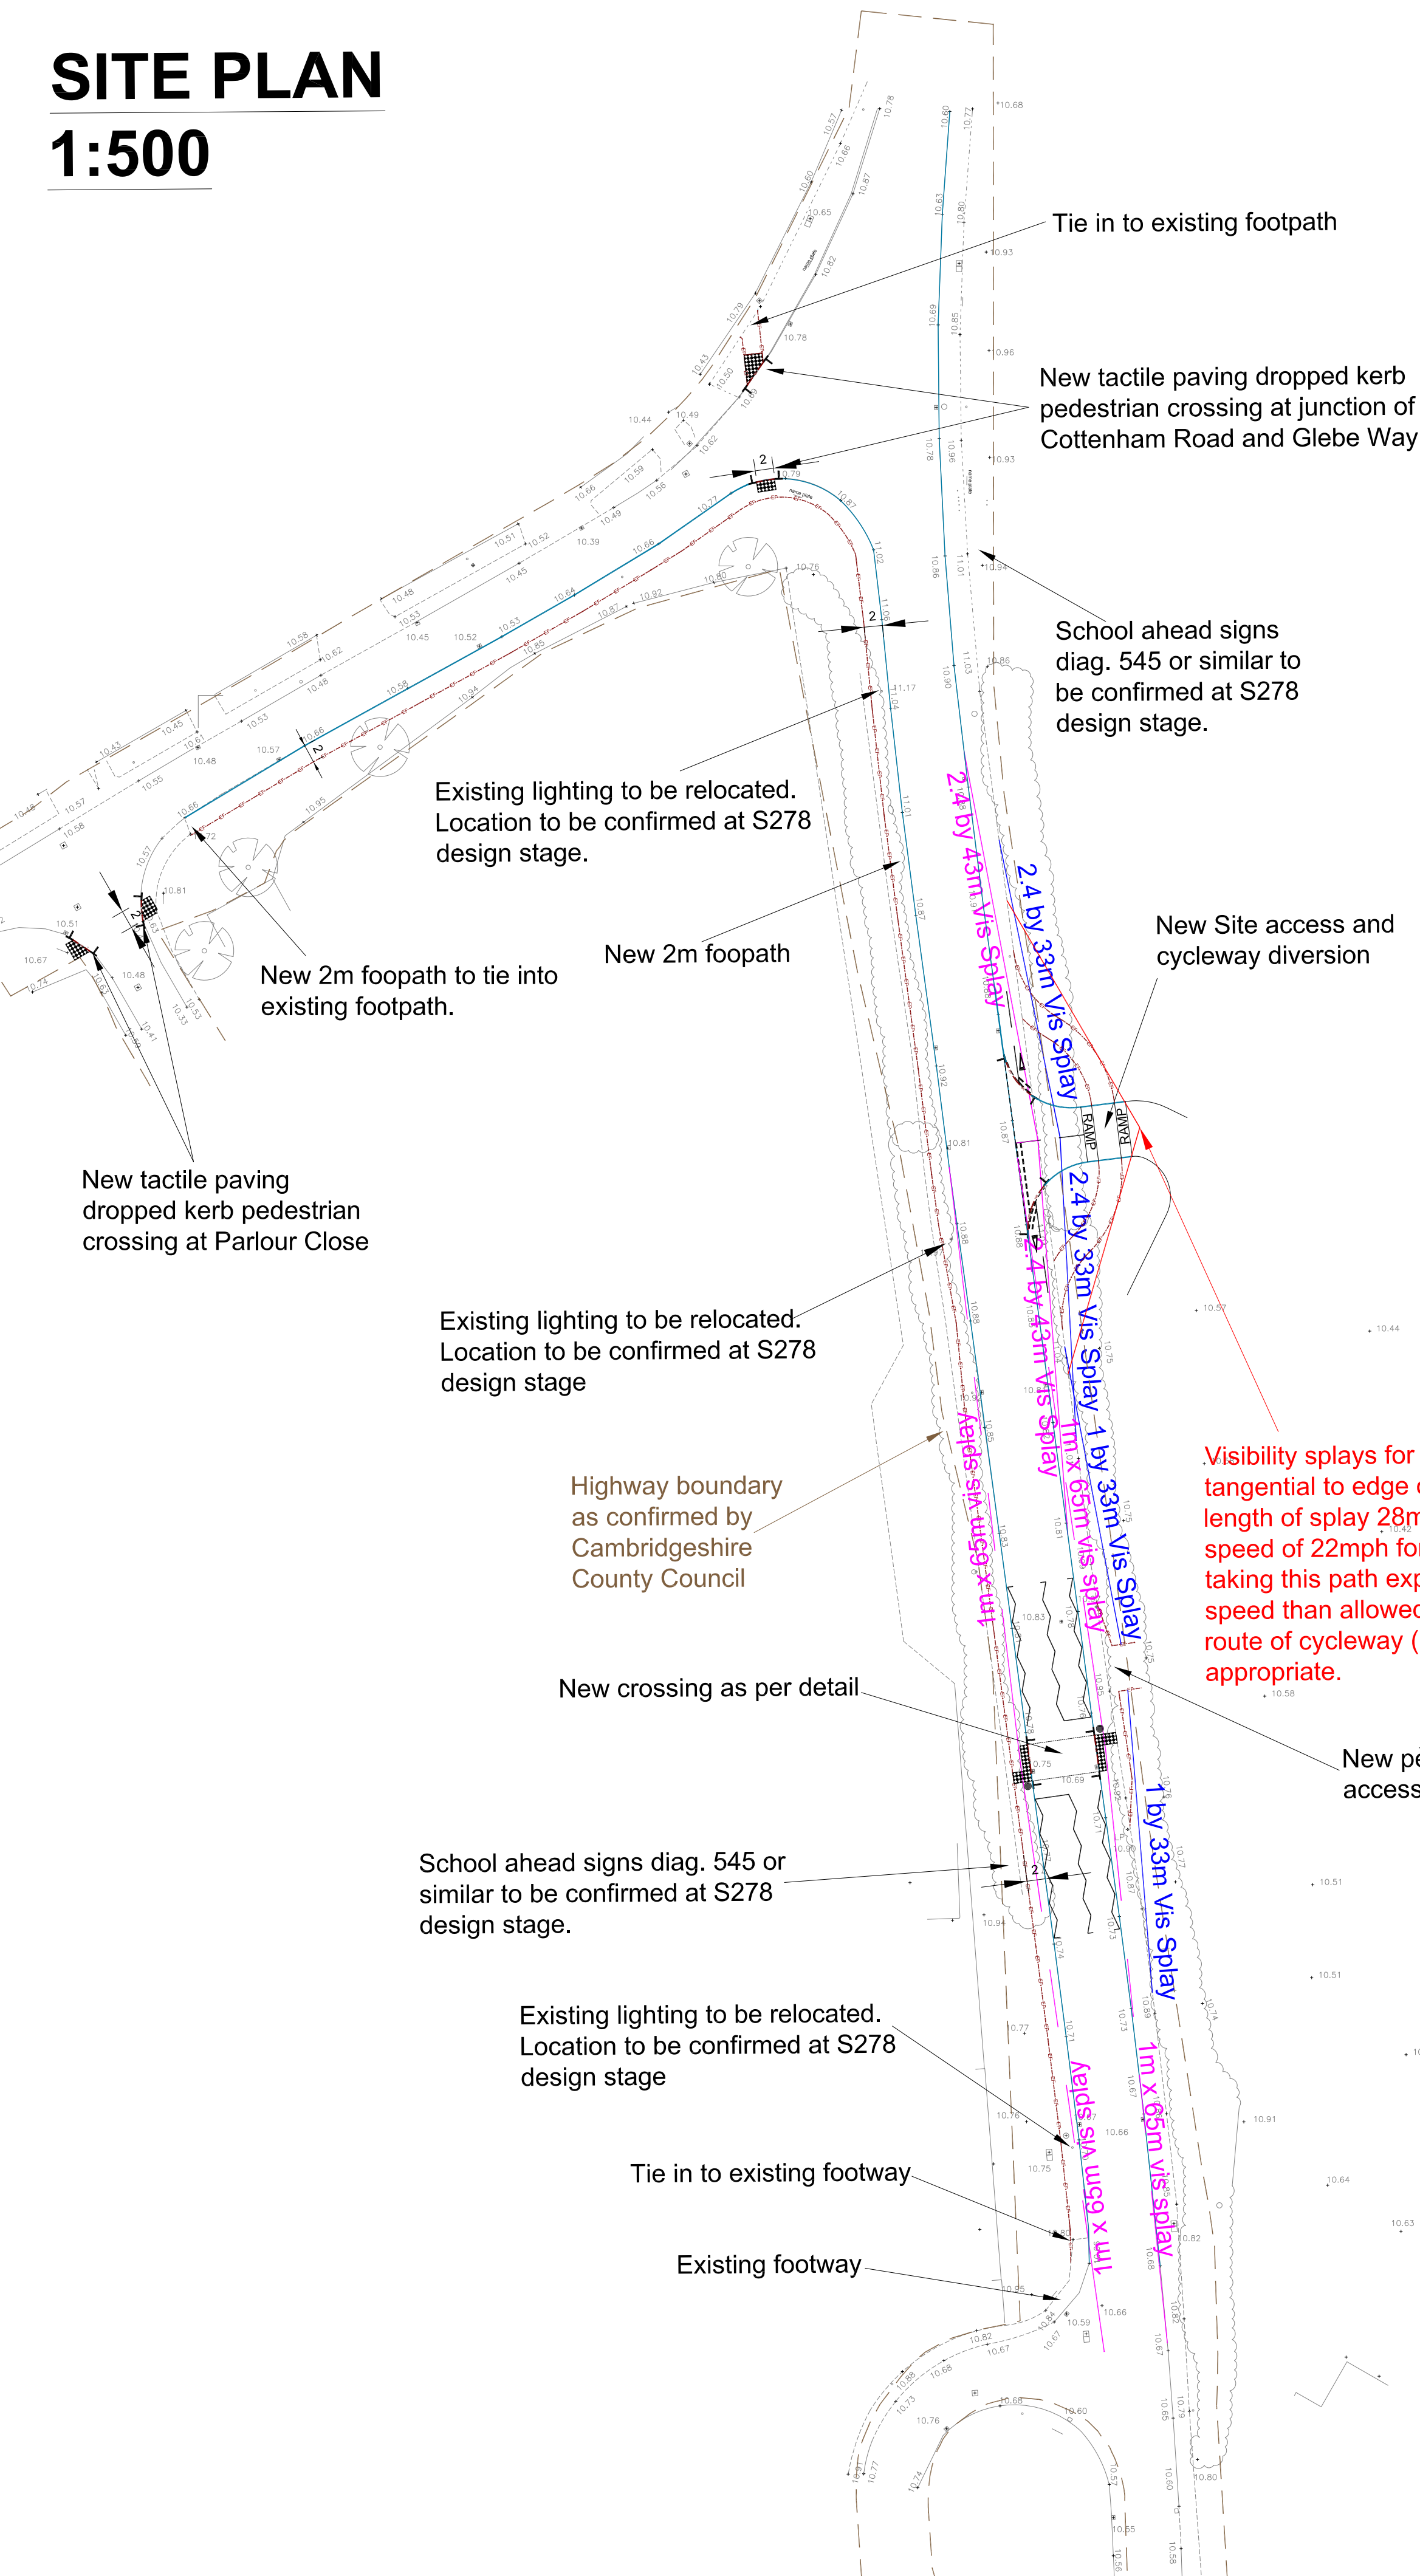


SCHOOL ACCESS
1:200

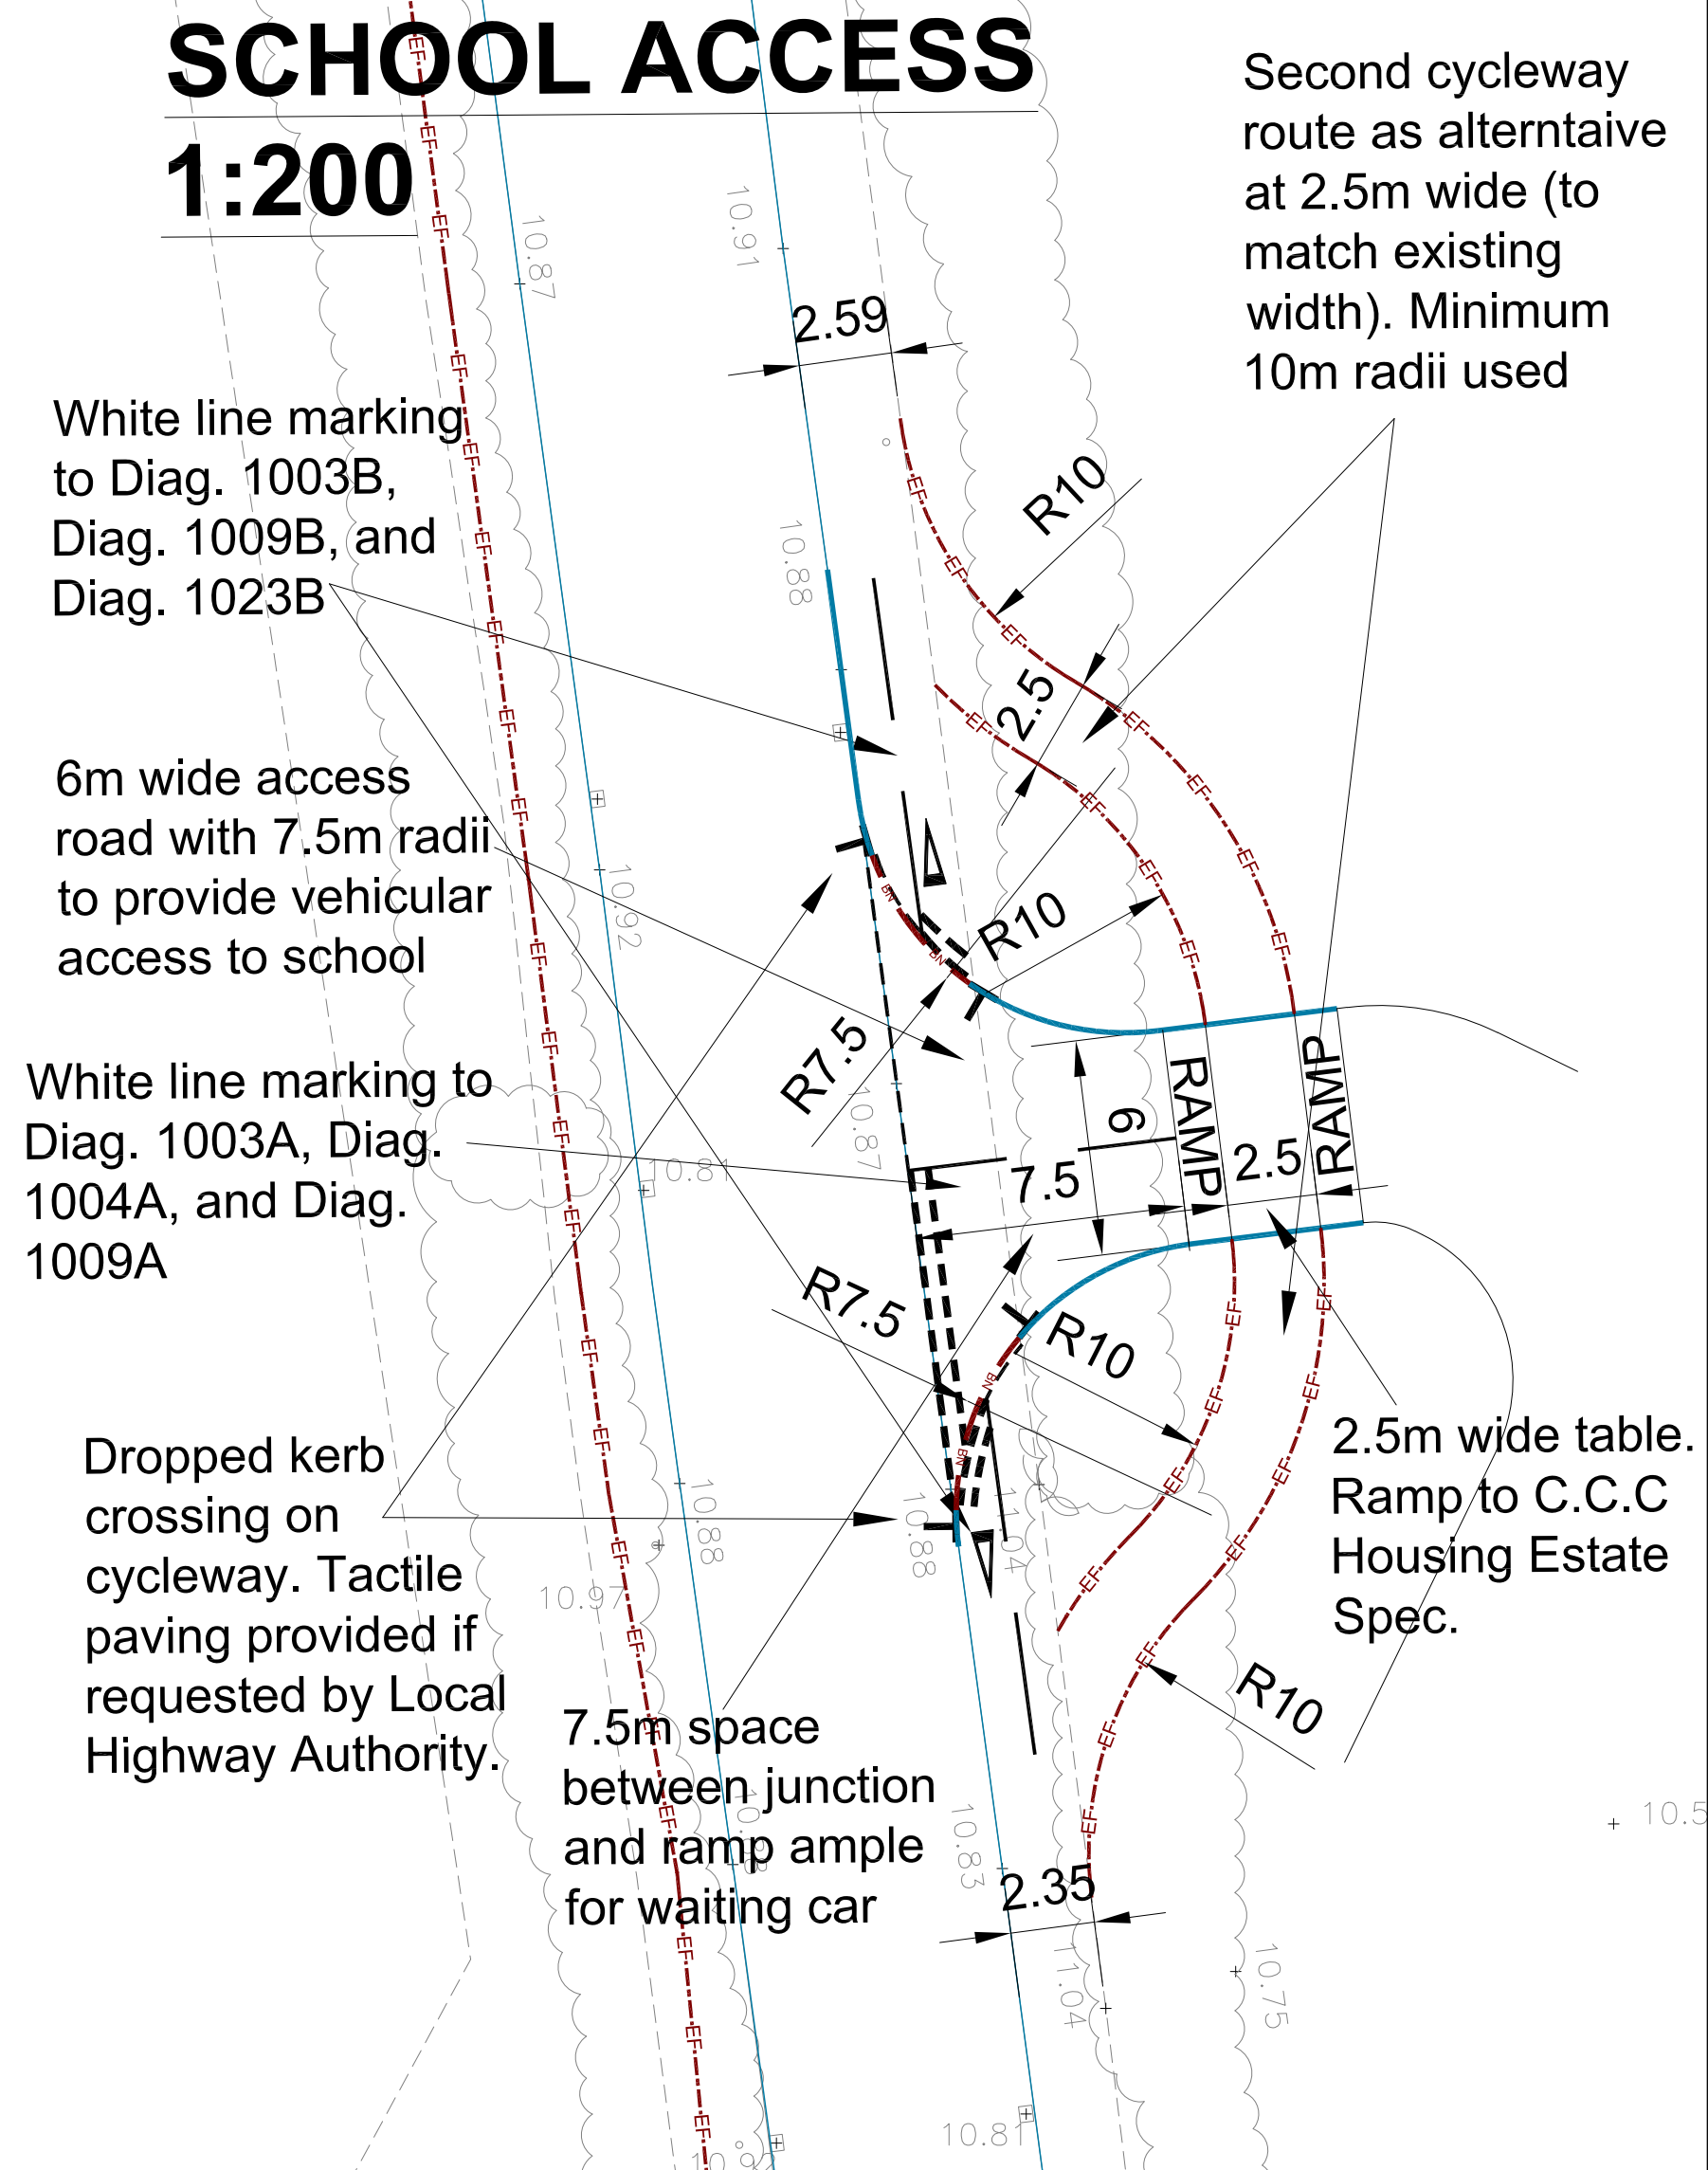

Visibility splays for diverted cycleway taken tangential to edge of bend. Approximate length of splay 28m equivalent to design speed of 22mph for cycles. Deflection cycles taking this path experience ensures lower speed than allowed for on straight through route of cycleway (25mph) thus is considered appropriate.

NEW TOUCAN CROSSING
1:200

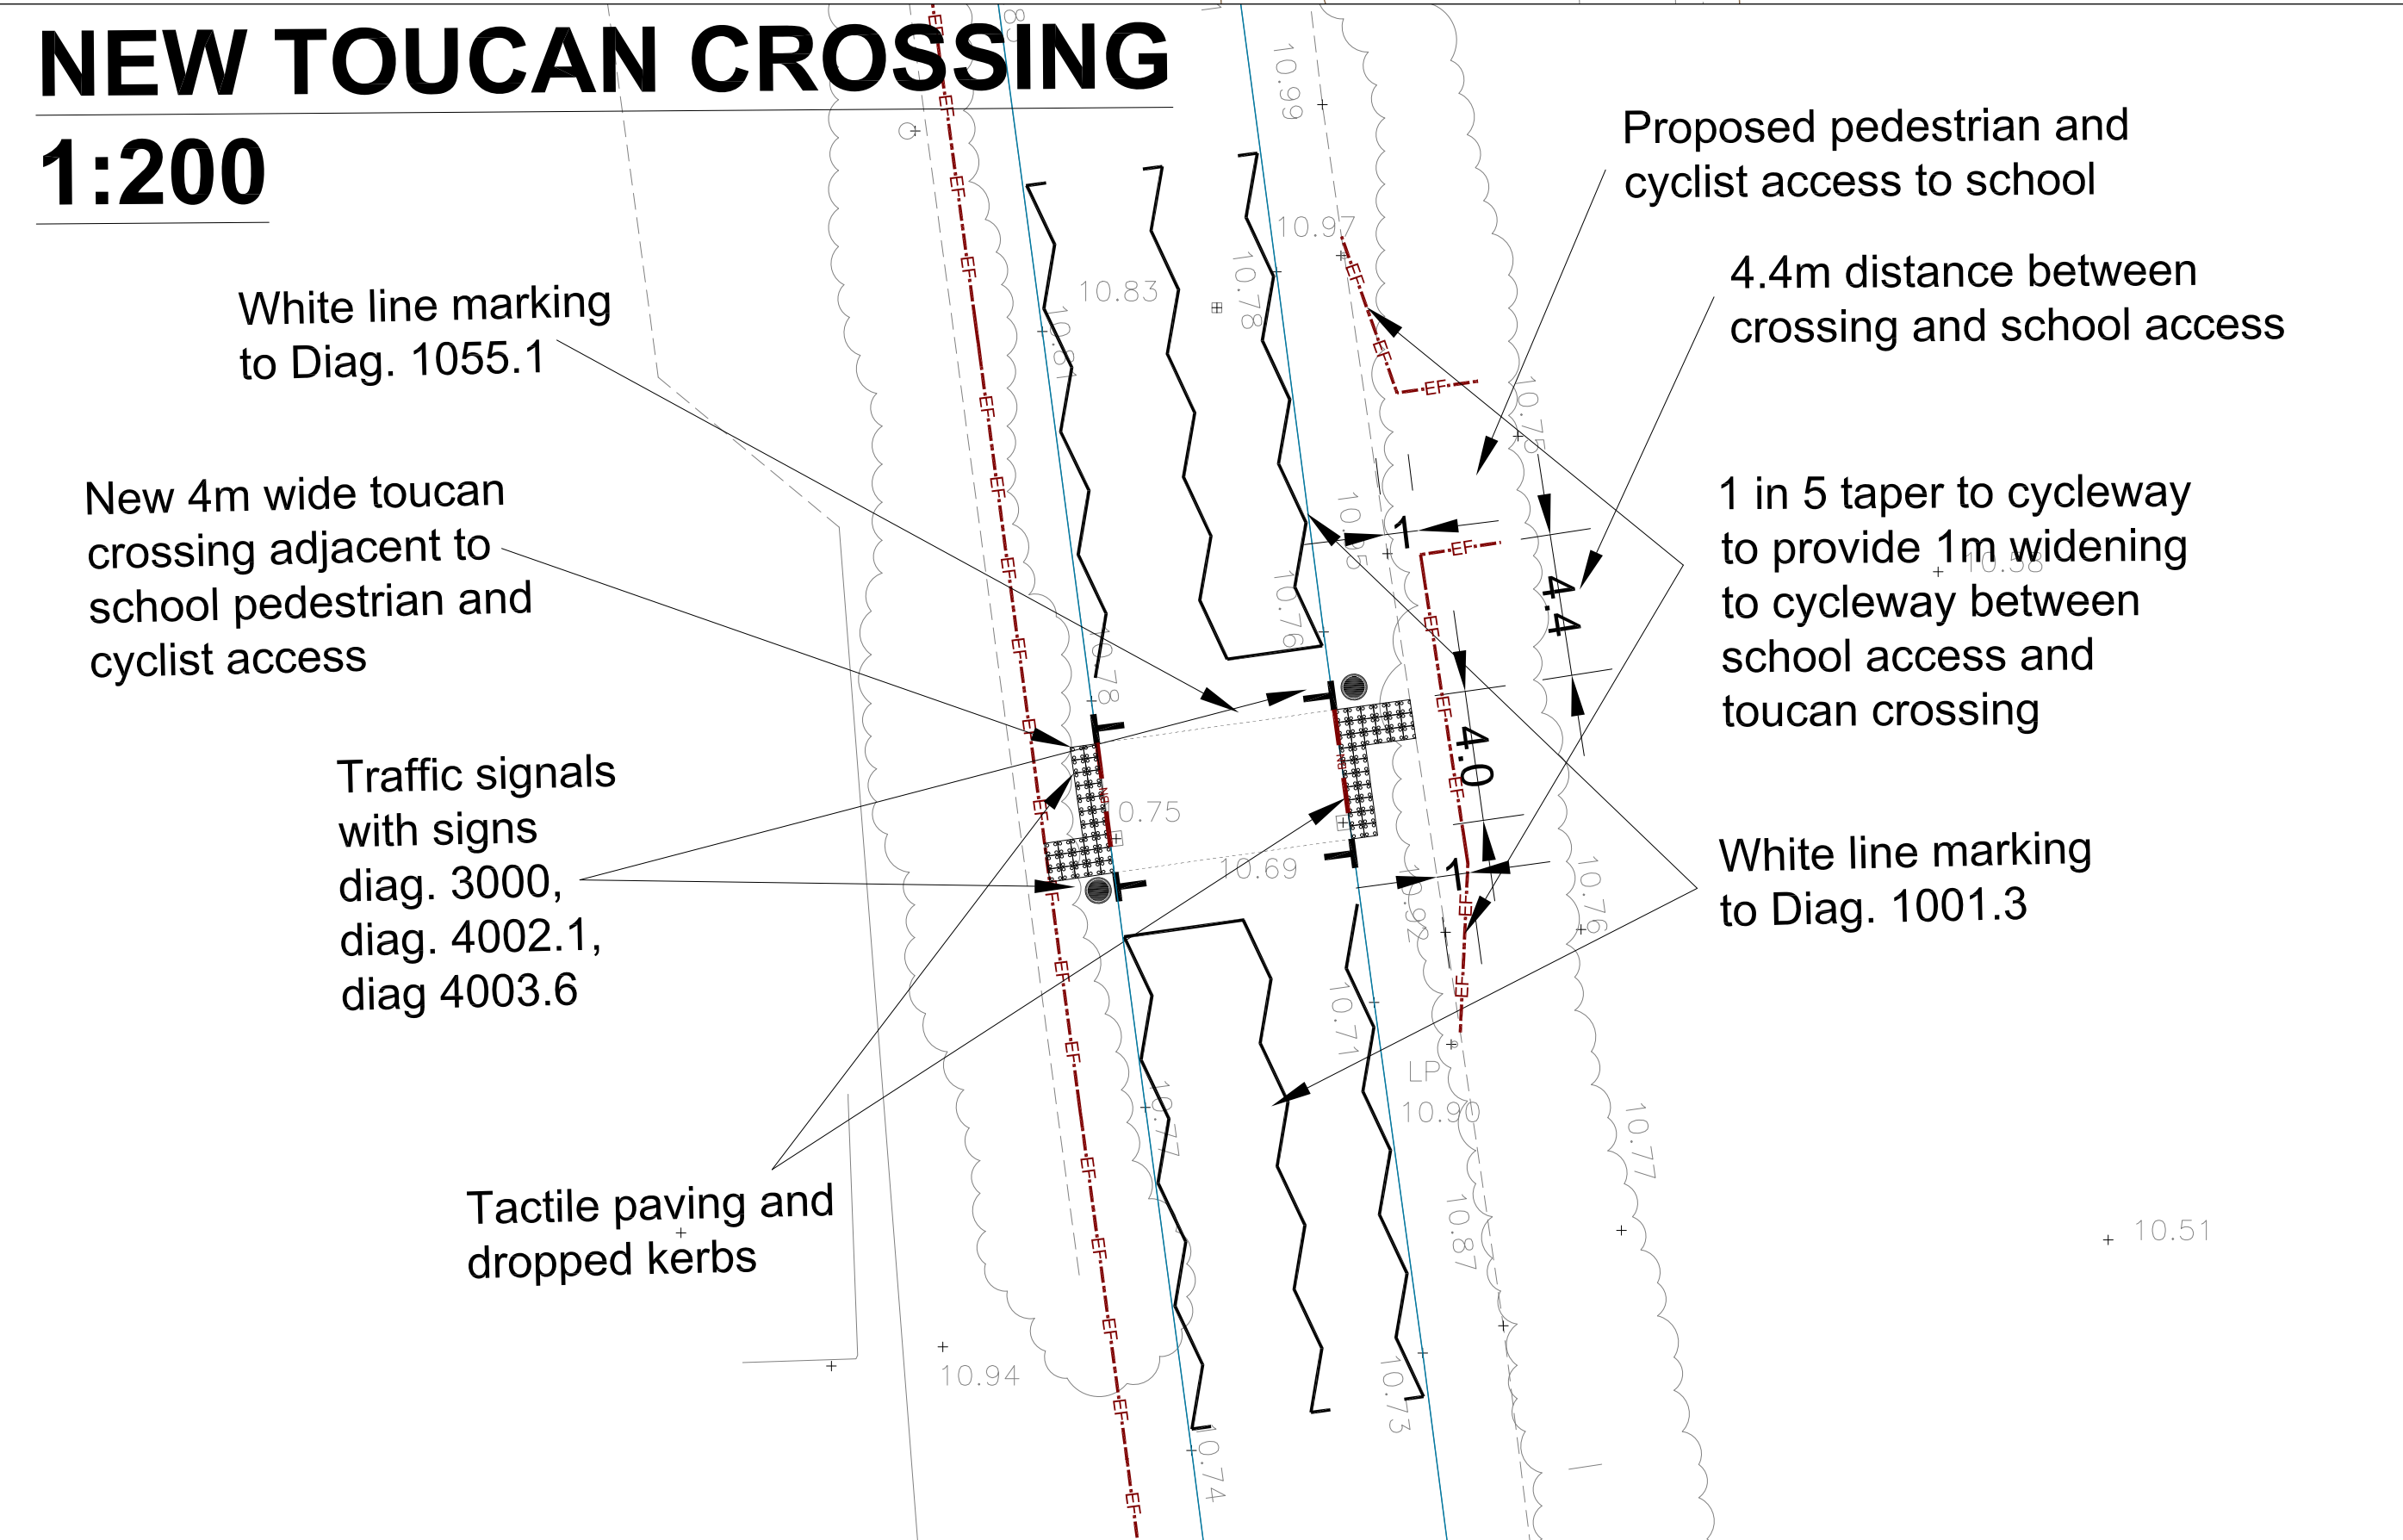

REV	DATE	DESCRIPTION/REASON FOR ISSUE	APPR
D	19-03-19	DISTANCE FROM CROSSING TO SCHOOL ADDED	MJB
C	15-02-19	UPDATED TO COMMENTS	MJB
B	17/10/18	UPDATED VEHICULAR ACCESS RADII	BN
A	31/08/18	UPDATED LAYOUT	BN
<div><div>MTC</div><div>ENGINEERING</div><div>MTC Engineering (Cambridge) Ltd. Ground Floor, 24 High Street Whittlesford, Cambridgeshire, CB22 4LT Tel (01223) 837270, fax (01223) 835648 E-mail office@mtcengineering.co.uk</div></div>			
TITLE BUXHALL FARM, HISTON PROPOSED NURSERY, INFANT AND PRIMARY SCHOOL HIGHWAY CROSSINGS			
ORIG	B.N	DATE	JULY 2018
CHKD		SCALE	AS SHOWN @ A1
APPR		DRAWING NO	2081-02
REV D			

This drawing and the works depicted are the copyright of MTC Engineering (Cambridge) Ltd and may not be reproduced or amended except by written permission. No liability will be accepted for amendments made by other persons.