


No.	Note
1	All dimensions to be verified on site by GENERAL CONTRACTOR and any work or setting out or preparing shop drawings.
2	Drawings not to be scaled. Work to figured dimensions only
3	© copyright SAUNDERS BOSTON LIMITED. All rights reserved. This drawing remains the property of SAUNDERS BOSTON LIMITED at all times and may not be reproduced or copied in whole or in part without their prior written consent.
4	This drawing and related specifications are for use only in the stated location.
5	This drawing is to be read in conjunction with all other Consultants drawings and specifications.
6	Drainage has not been surveyed and all pipe locations and below ground drainage runs are indicative

CARTER

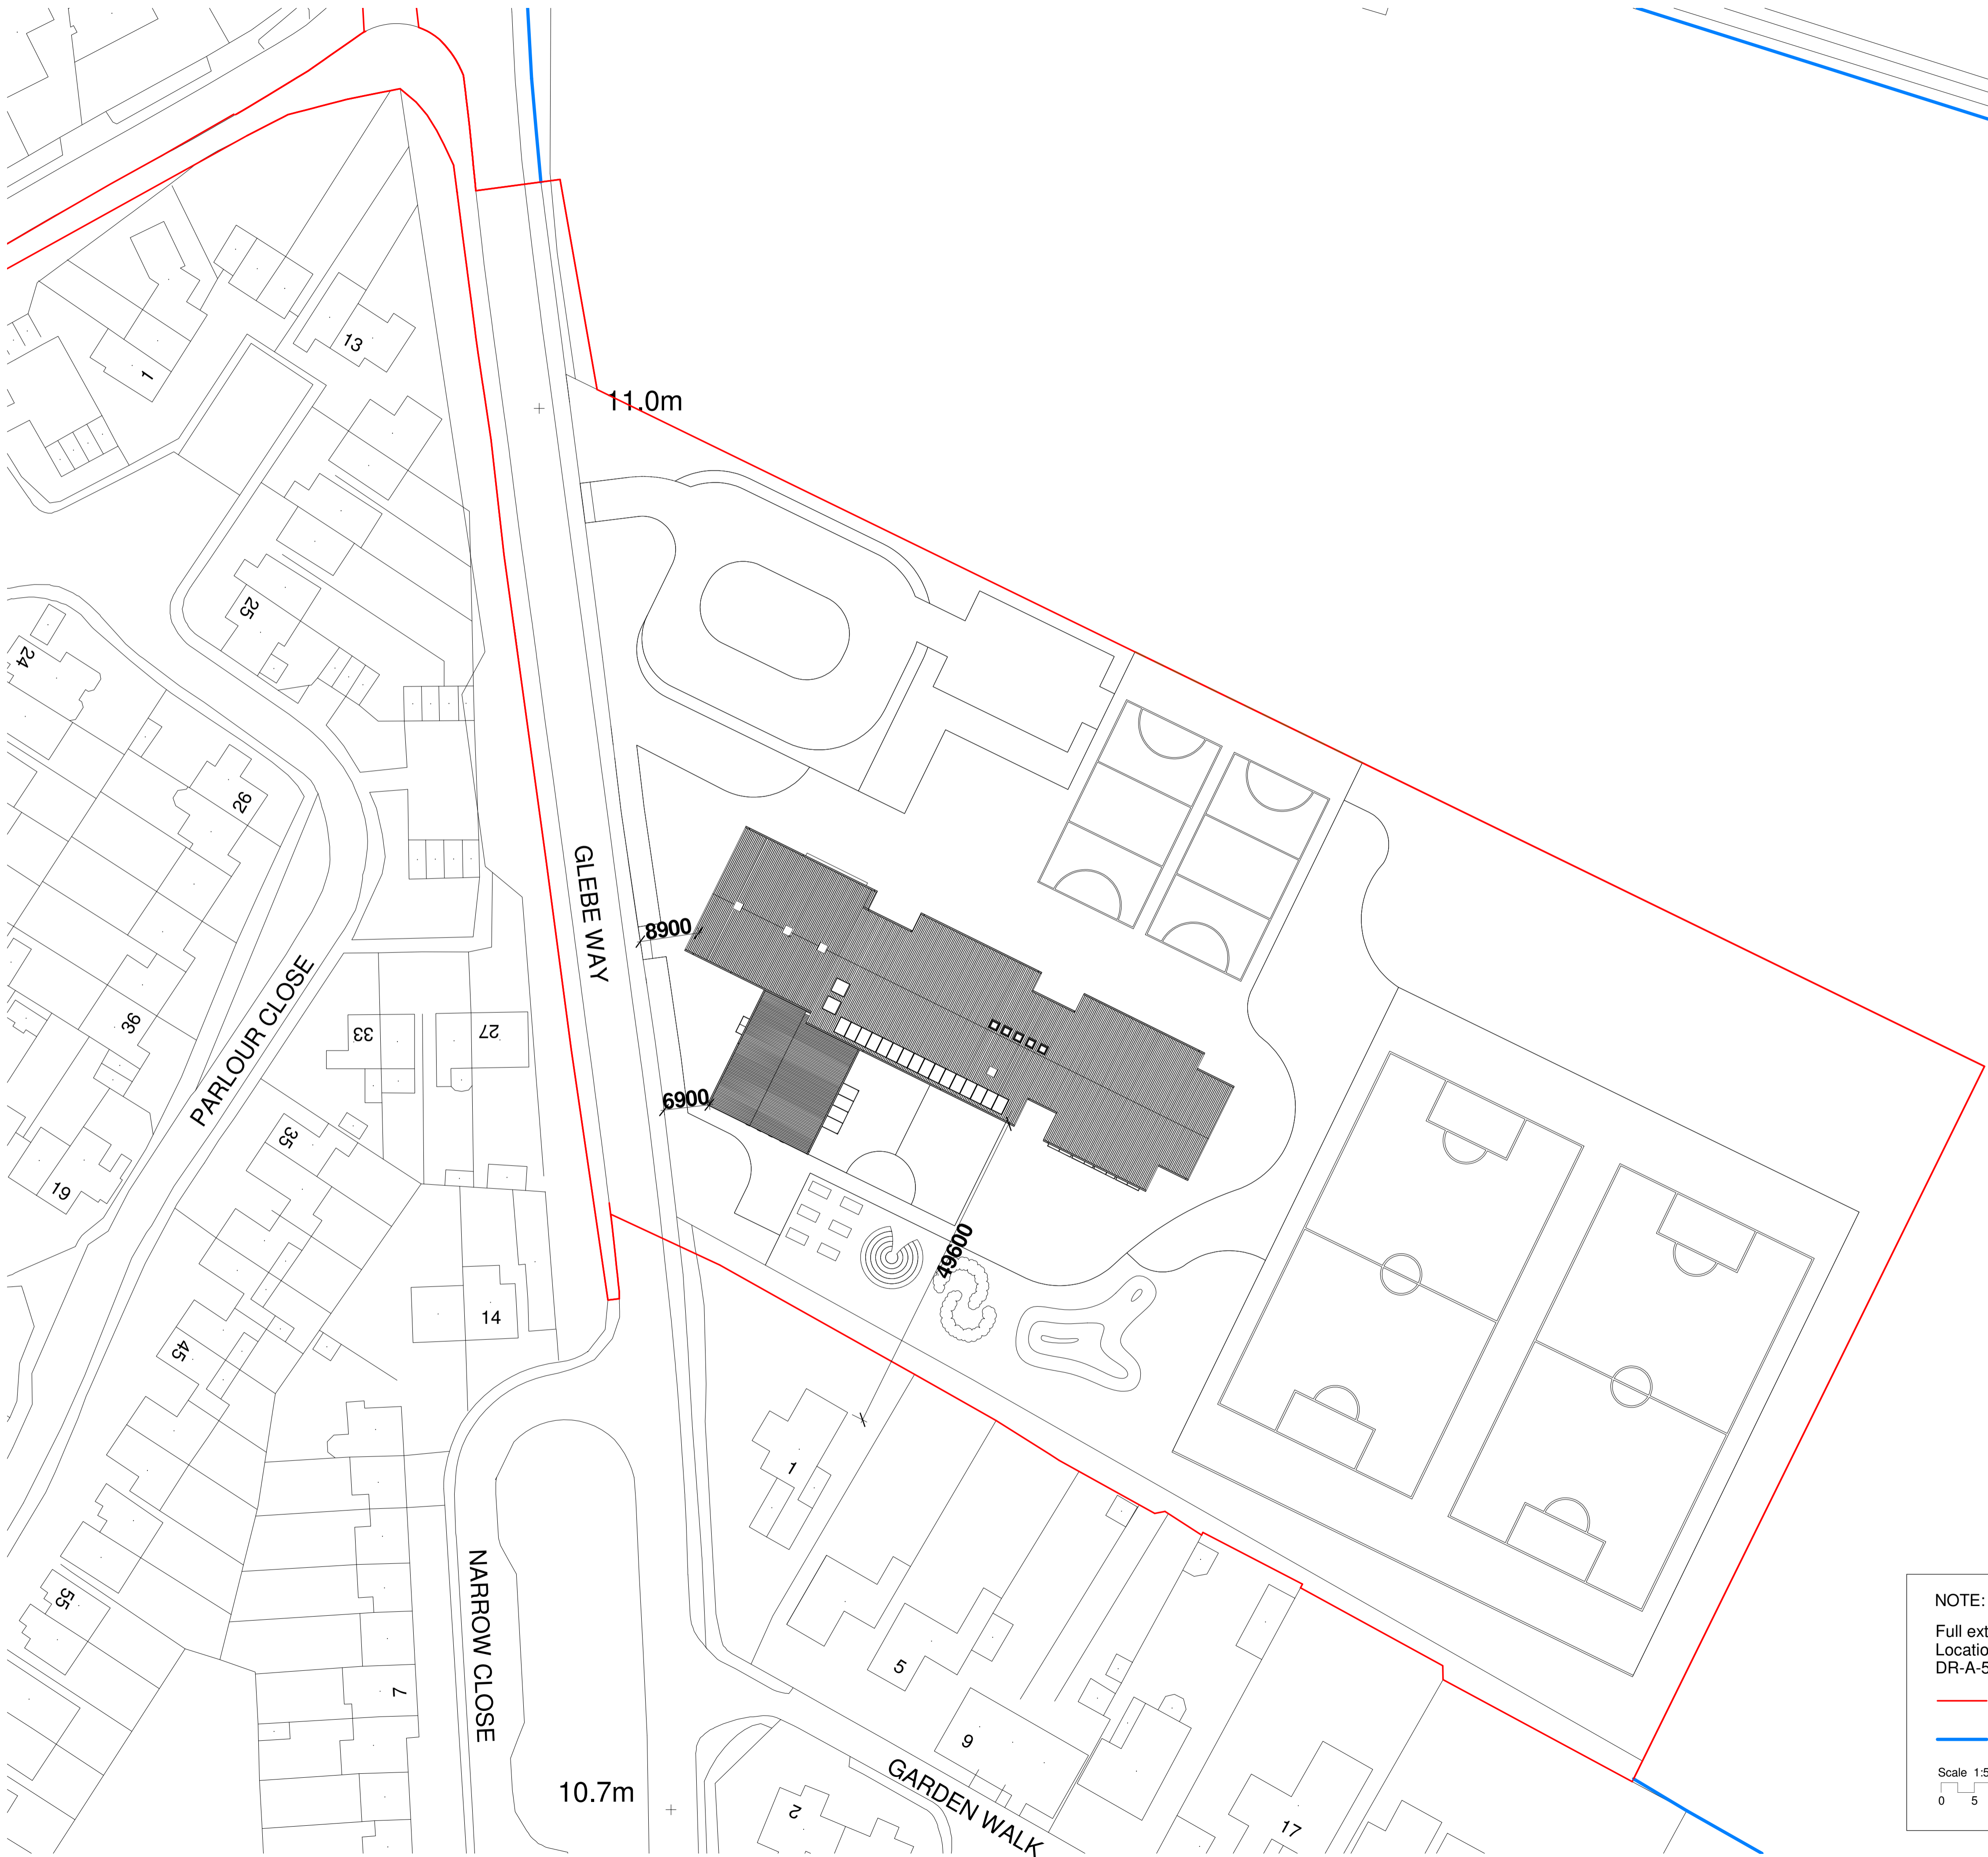

NOTE: Dimensions are indicative only.  
Full extent of Site Boundary shown on the  
Location Plan (Drawing 1642-SBA-XX-00-  
DR-A-500)

Line of Site Boundary  
Line of Site Ownership



Scale 1:500  
0 5 10 15 25m

No.	Revision	Date	Chk	Auth
-----	----------	------	-----	------

PLANNING				
Saunders Boston ARCHITECTS				
Client RG Carter / Cambs County Council				
Job Buxhall Farm Primary School				
Drawing Proposed Site Plan				
Scales 1 : 500 @A1		Date 13/09/18		
SBA Project Code 1642		Drawing Status Code		Revision
project	originator	zone	level	type
1642	-SBA-XX-XX-DR-A	-502		