




Proposed Floor Plan 1:100

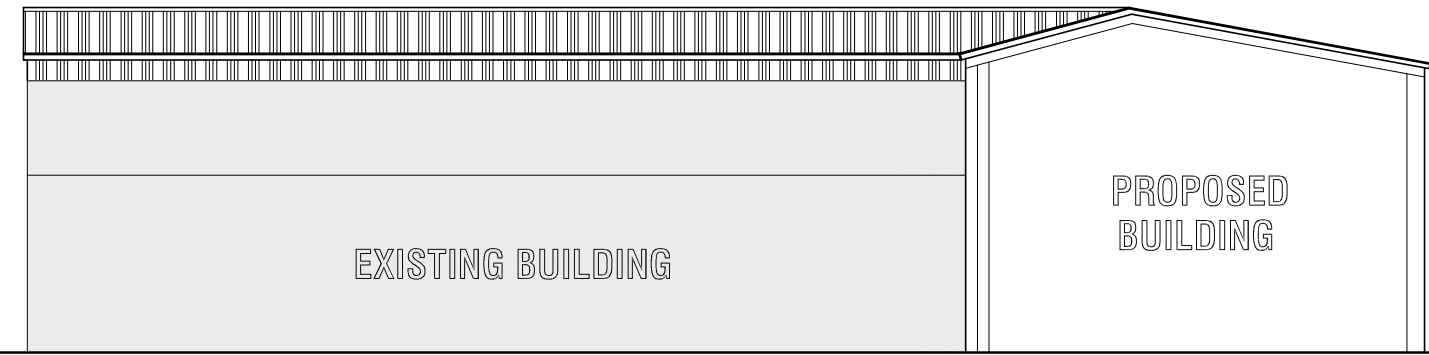


Proposed Front Elevation 1:200

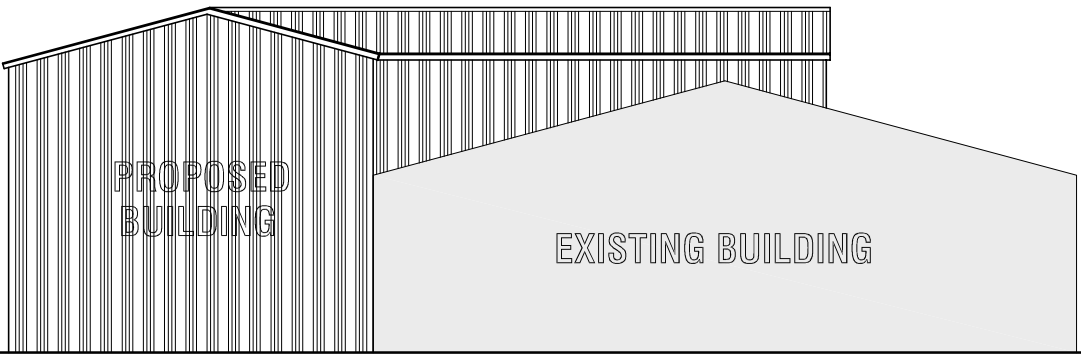

Proposed Side Elevation 1:200

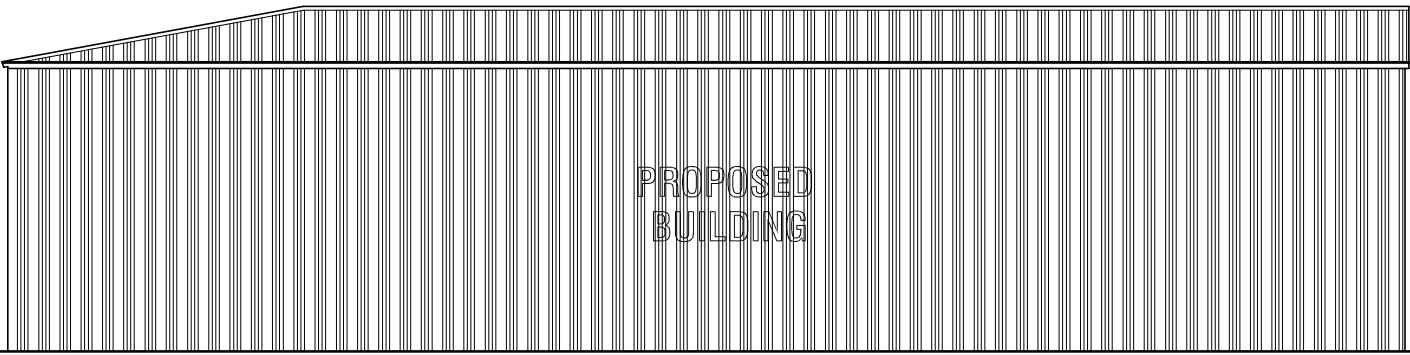

Proposed Rear Elevation 1:200

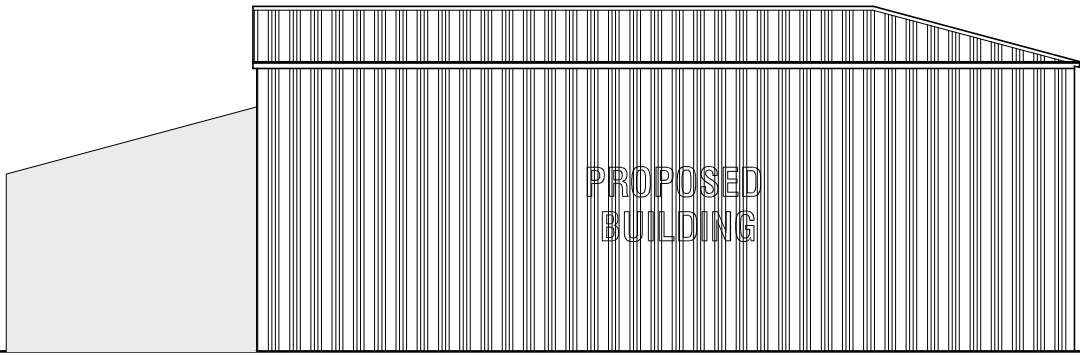

Proposed Side Elevation 1:200

