




File name N:\50600658 - TRUMPINGTON MEADOWS PHASE 2\IE MODELS AND DRAWINGS\DEVELOPMENT\AUTOCAD\RESTRICTED PARKING ZONE\0658-RPZ-005.DWG, printed on 29 November 2017 16:44:28, by Geary, Adrian

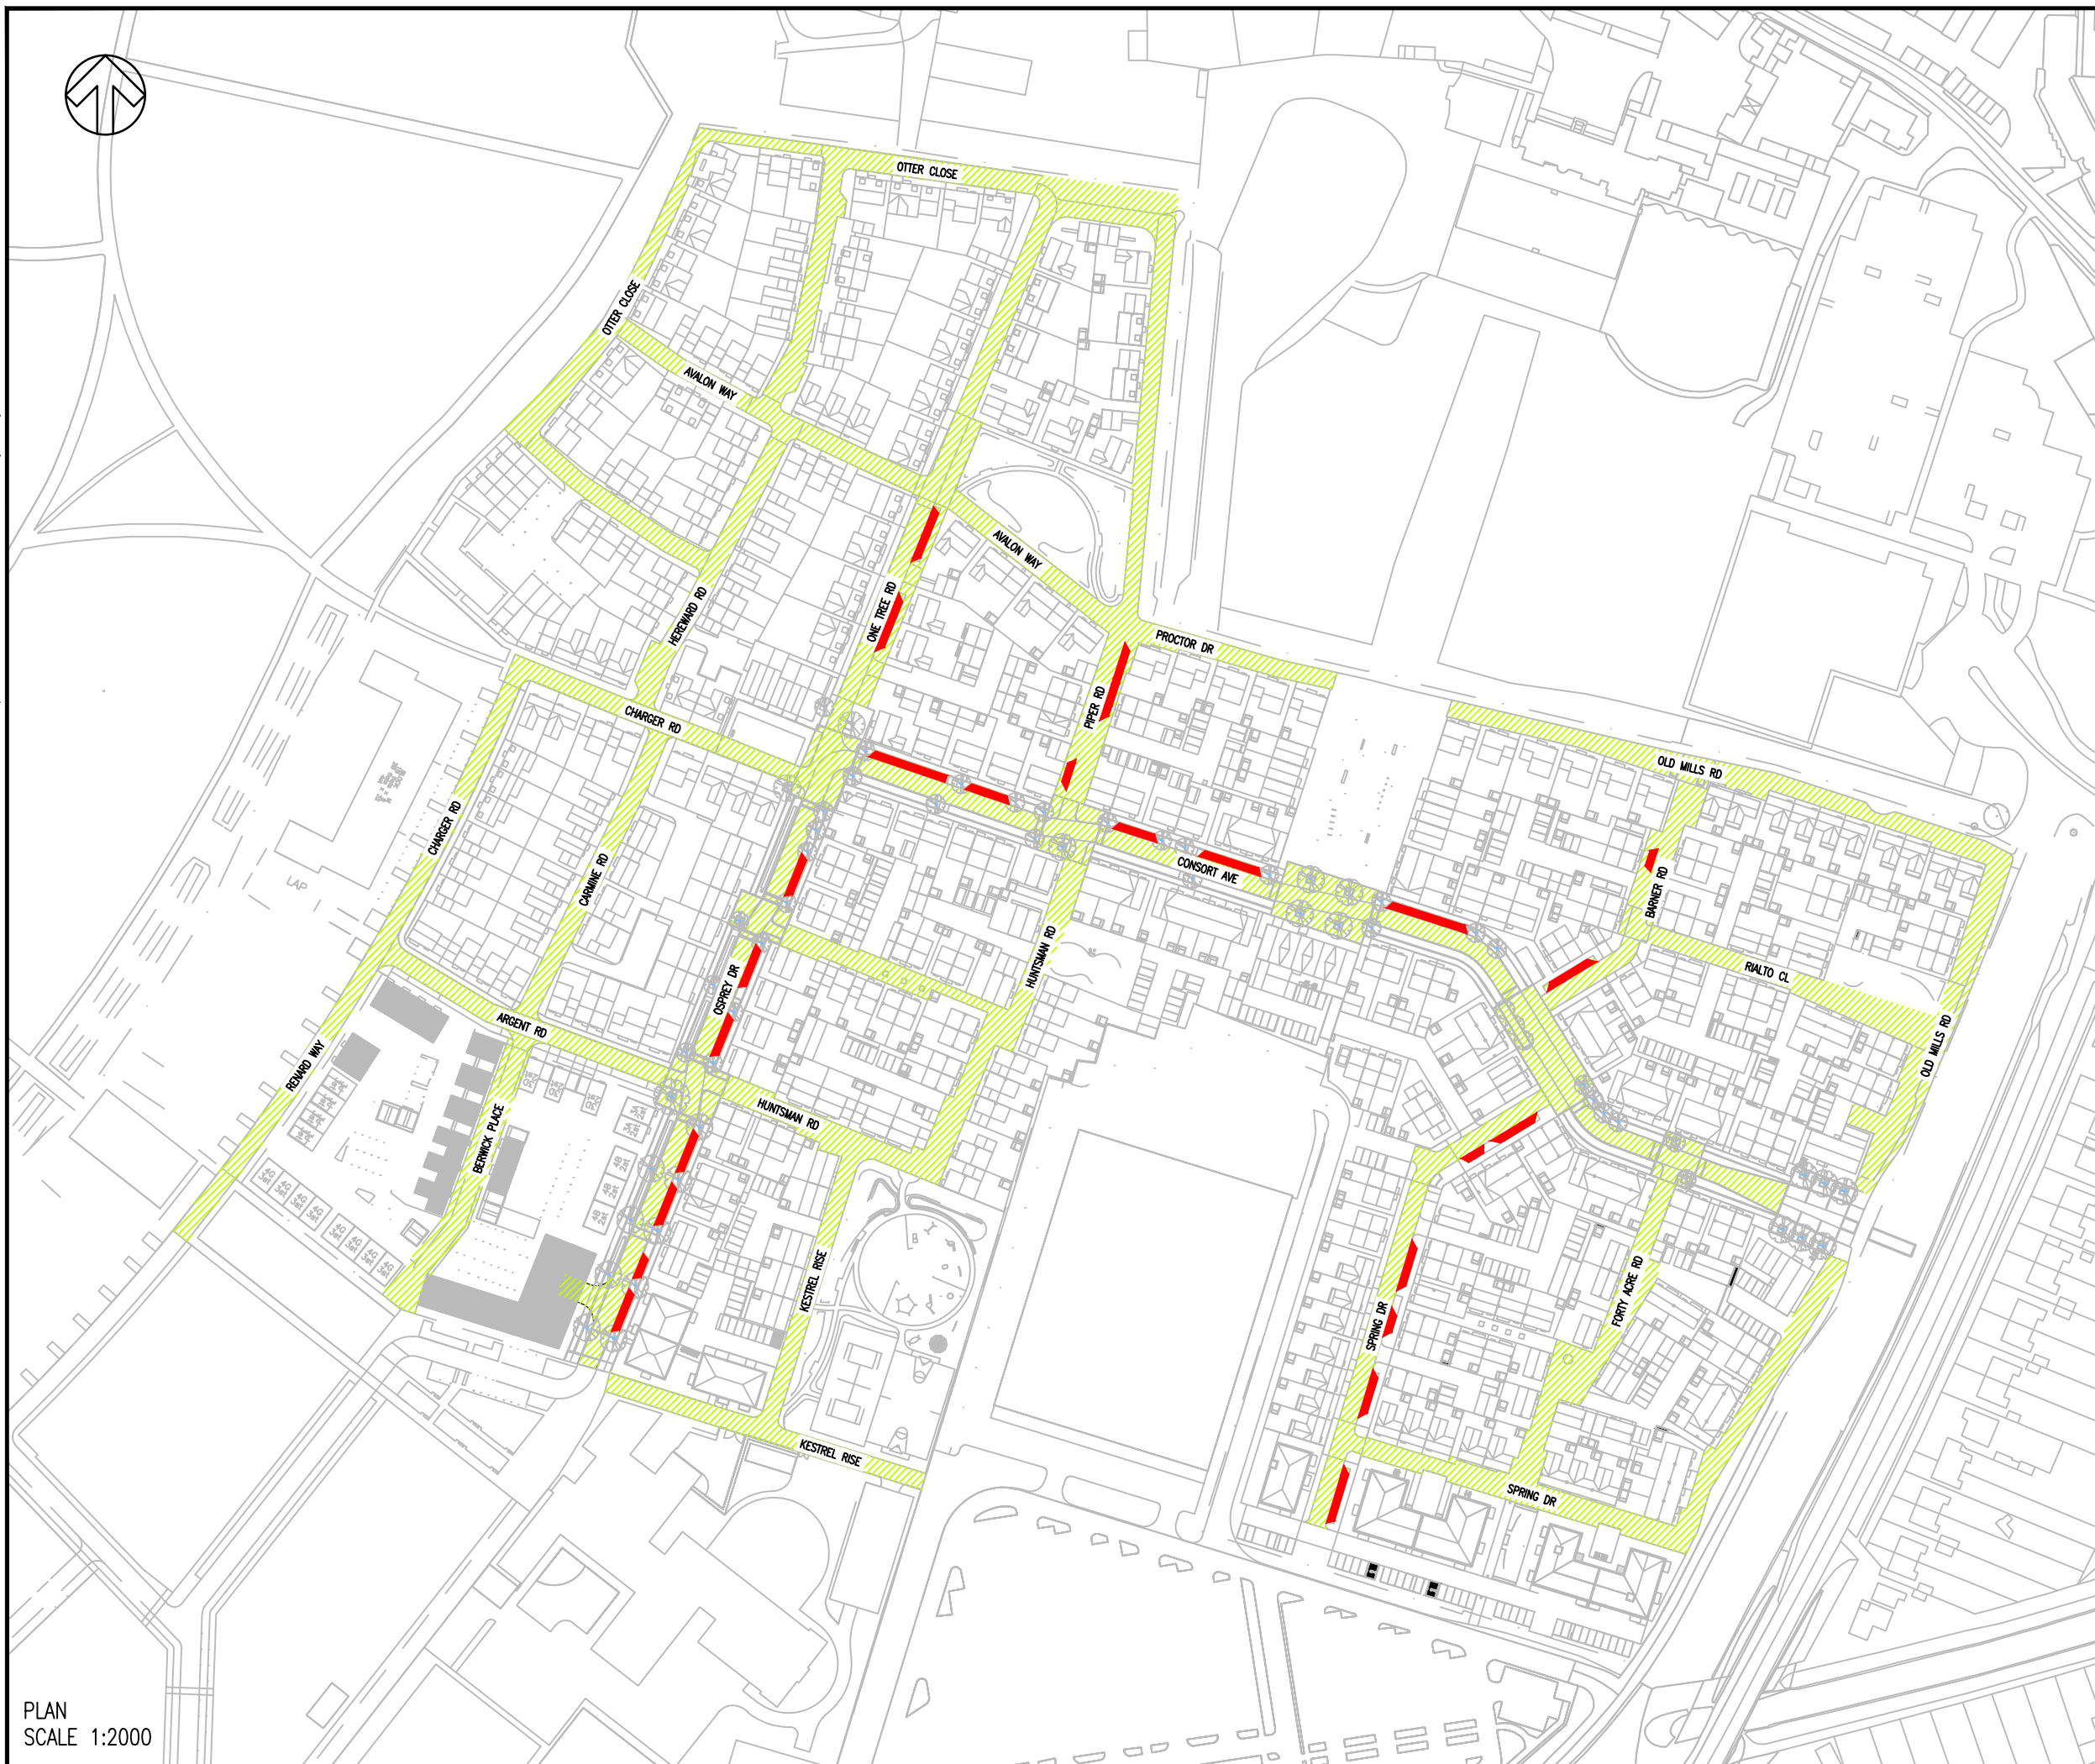

- KEY
-  Restricted Parking Zone (No Waiting 8am-6pm except in permit holder bays)
 -  Parking for Visitor Permit Holders only 8am-6pm

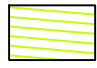

TITLE:
TRUMPINGTON MEADOWS
RESTRICTED PARKING ZONE

FIGURE No:
0658-RPZ-005

PLAN
SCALE 1:2000