



Status	D	Drawing Number	5098275/HW/RW/GA/009	Rev	B
--------	---	----------------	----------------------	-----	---

DO NOT SCALE

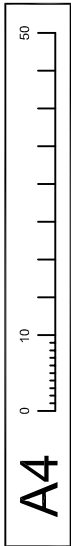

File Location: P:\GIS\A\Highways\Projects\5098275_31 New Park & Ride\A1 Site Data\CAD\Minor Works\ Drawing Name: Parking @ Secondary Junctioning Date: Oct 05, 2011 - 5:17pm Plotted by: dmed335

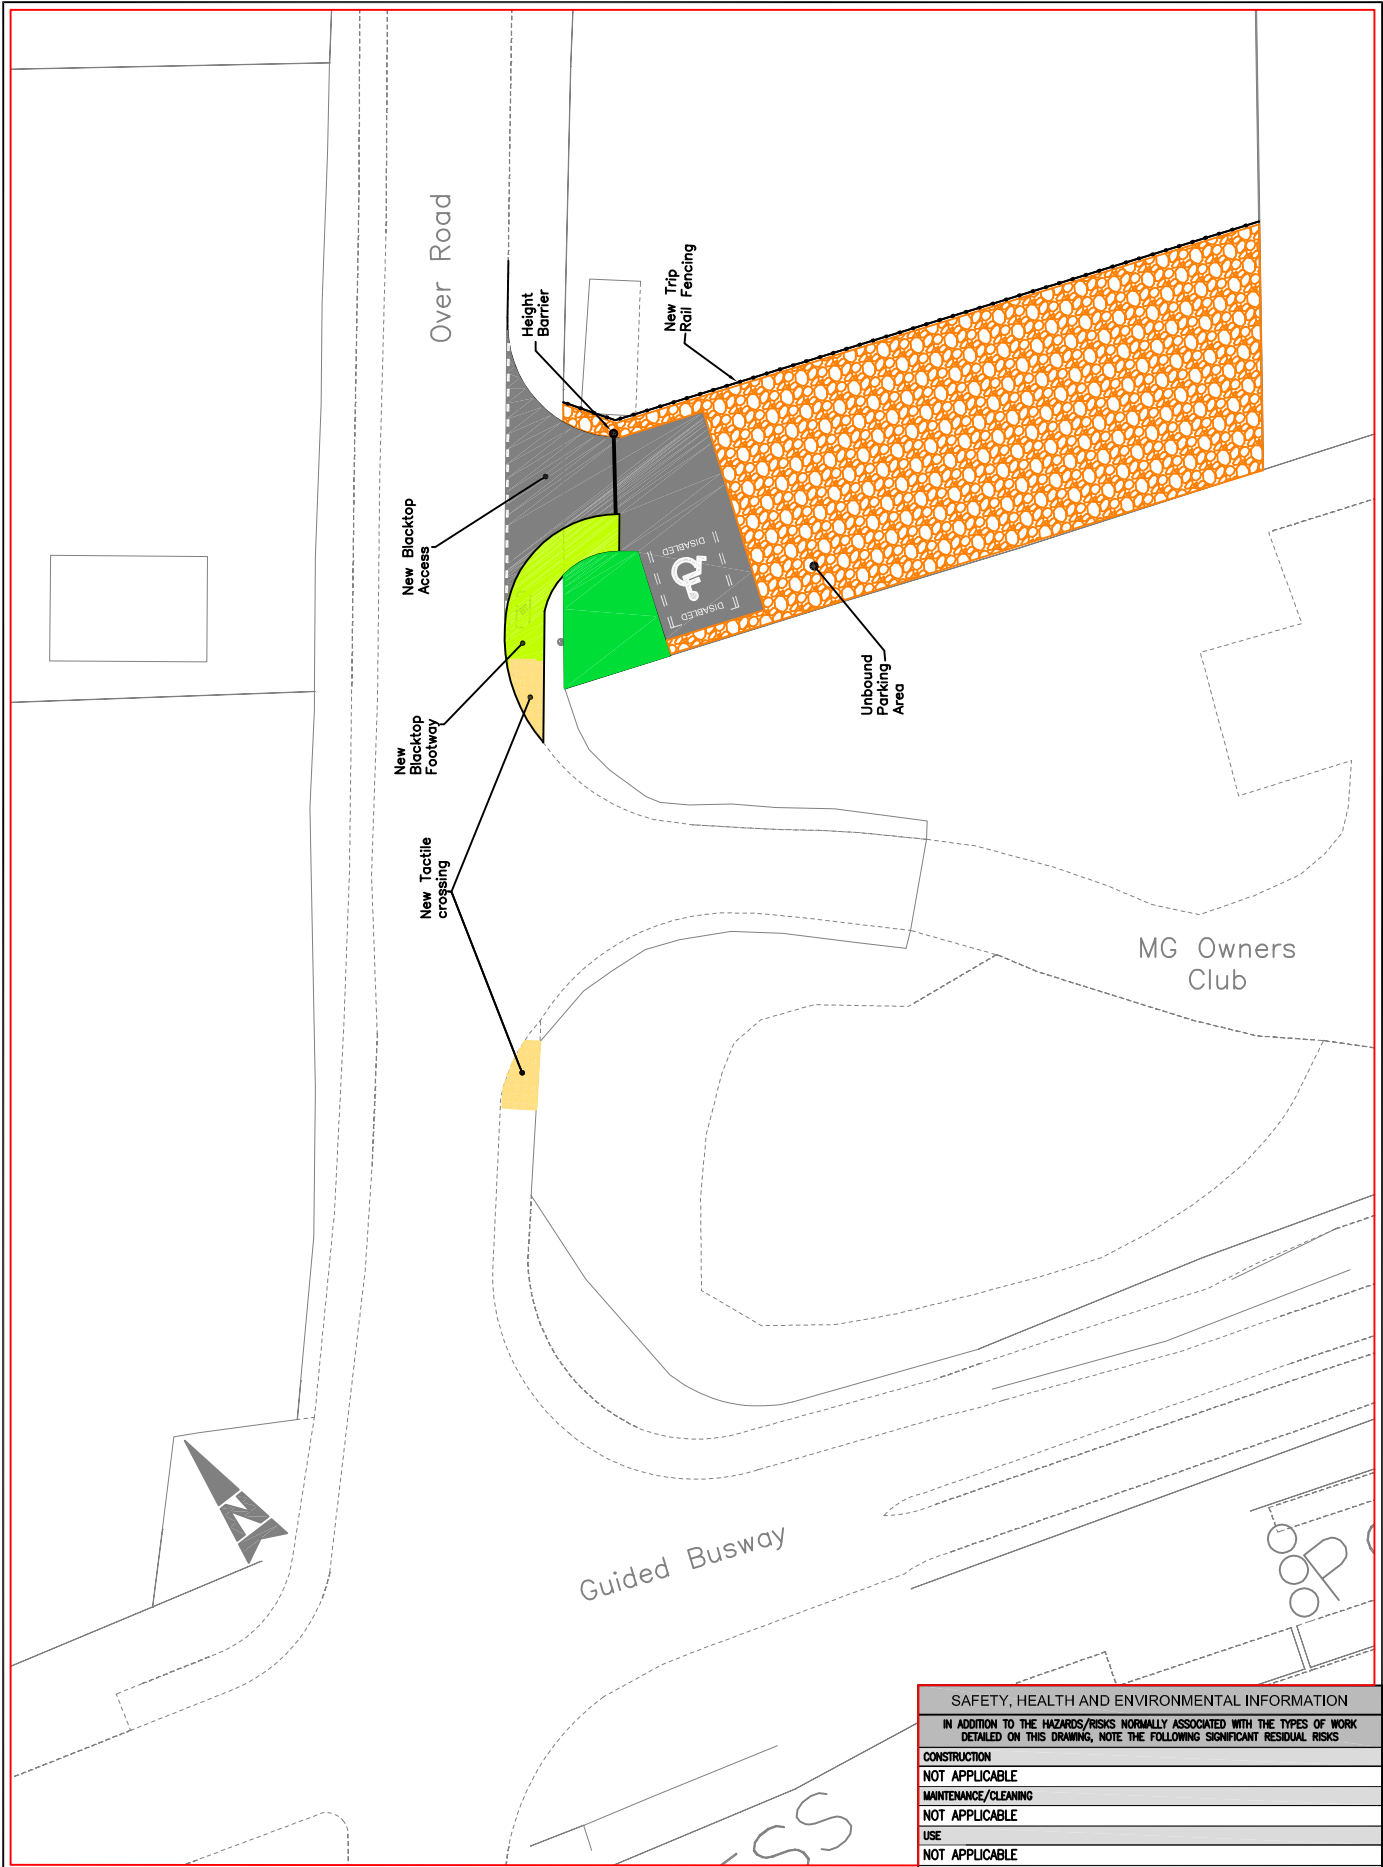

© Crown Copyright. All Rights Reserved. Licence Number 100023205

Client

Cambridgeshire Highways

working for

Cambridgeshire County Council

Cambridgeshire Highways

Design and Engineering Services

2/3 Wellbrook Court

Girton Road

Cambridge CB3 0NA

Fax: (01223) 814520

Tel: (01223) 814400

cambridgeshirehighways@atkinglobal.com

Project

CAMBRIDGESHIRE GUIDED BUSWAY

SAFETY, HEALTH AND ENVIRONMENTAL INFORMATION				
IN ADDITION TO THE HAZARDS/RISKS NORMALLY ASSOCIATED WITH THE TYPES OF WORK DETAILED ON THIS DRAWING, NOTE THE FOLLOWING SIGNIFICANT RESIDUAL RISKS				
CONSTRUCTION				
NOT APPLICABLE				
MAINTENANCE/CLEANING				
NOT APPLICABLE				
USE				
NOT APPLICABLE				
DECOMMISSIONING/DEMOLITION				
NOT APPLICABLE				
Title				
SWAVESEY SHORT STAY PARKING AREA				
Original Scale		Designed/Drawn ARD	Checked AE	Authorised AE
1 in 400 @ A4		Date 23/09/11	Date 29/09/11	Date 29/09/11
Status	Drawing Number			Rev
D	5098275/HW/RW/GA/009			B