


Fen Ditton to Horningsea Cycleway - Plan No. 2

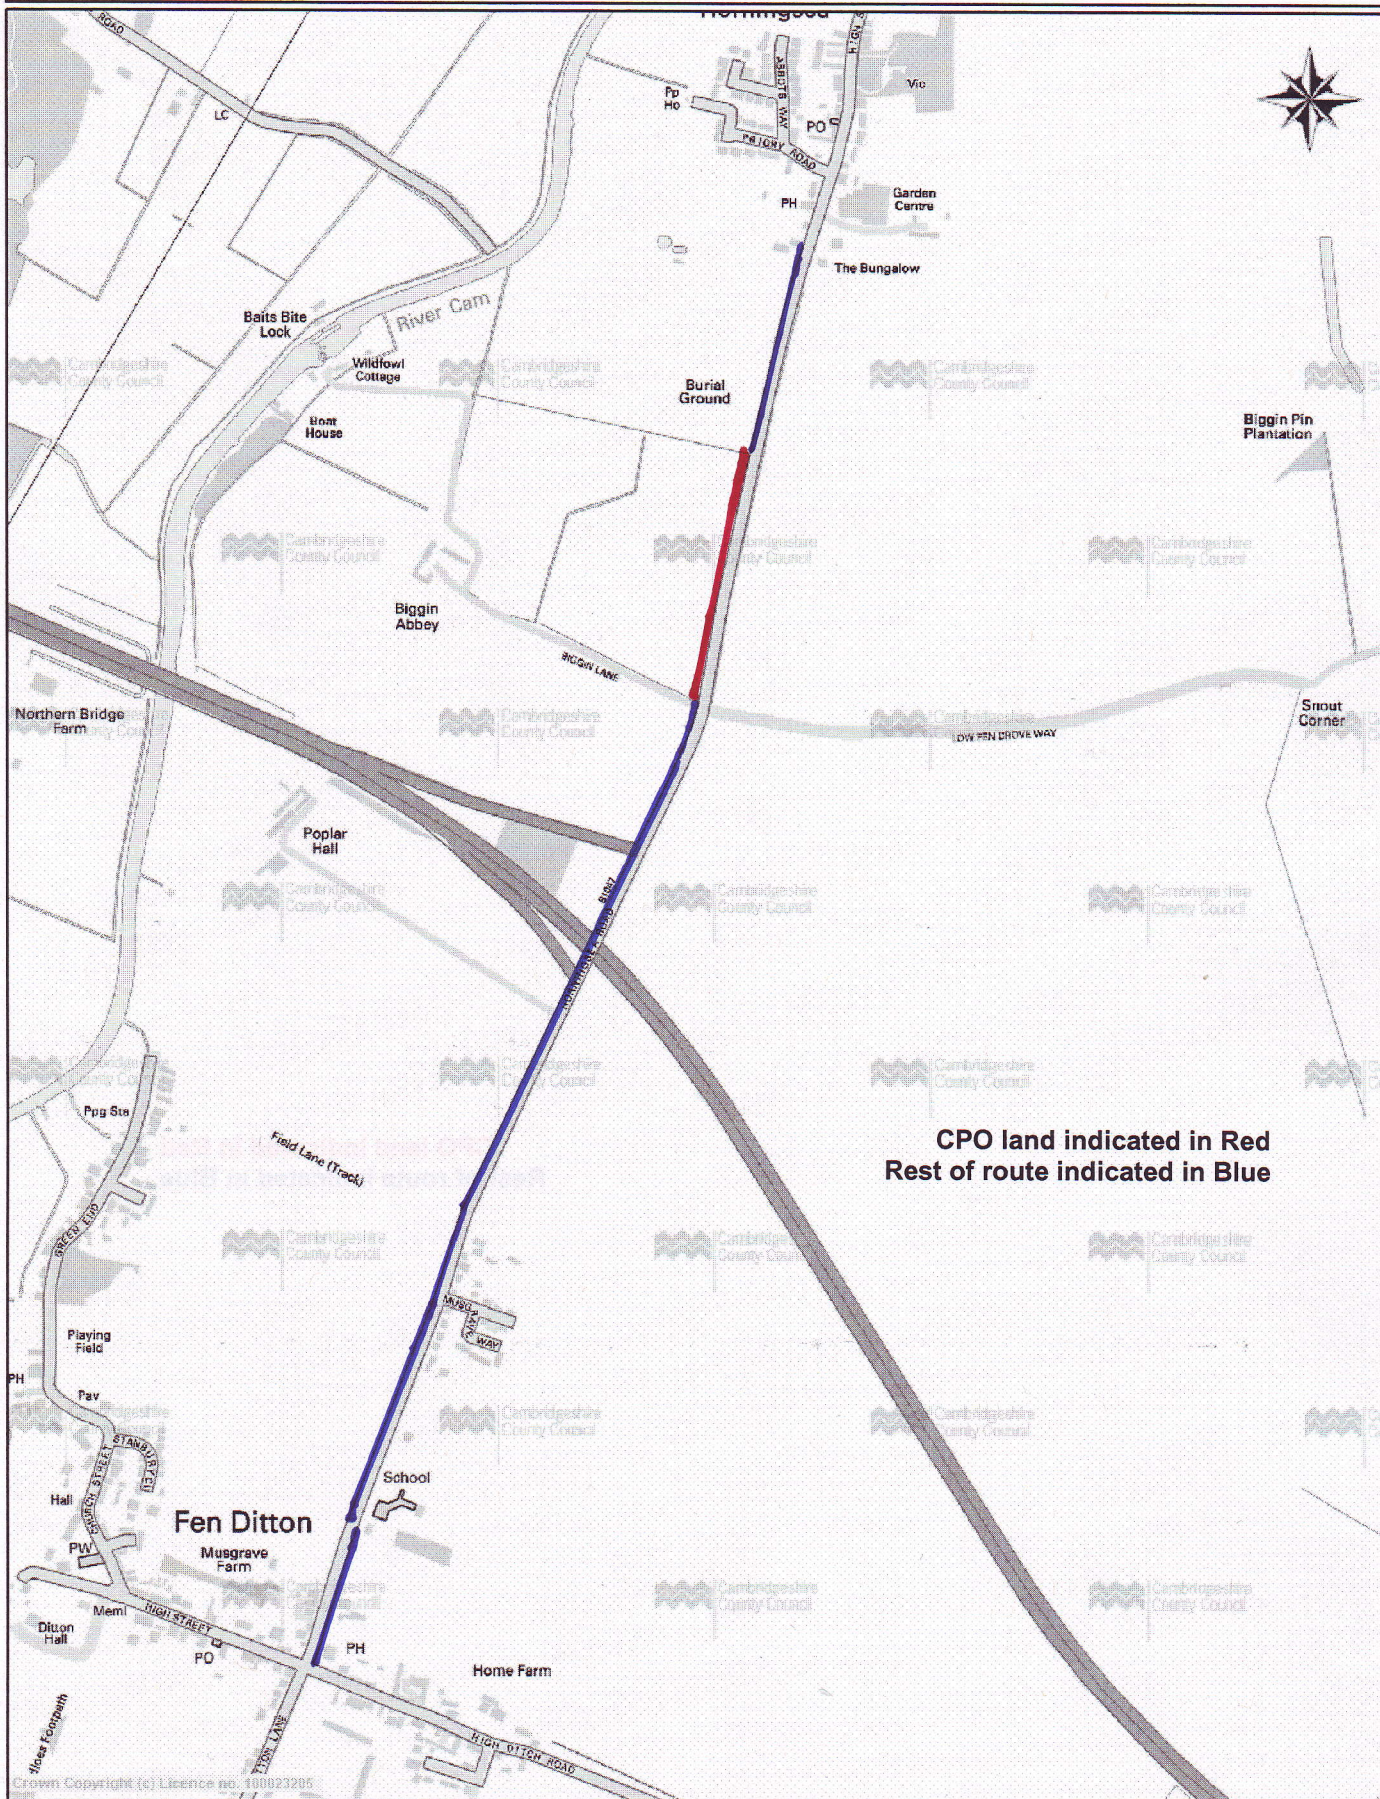

Cambridgeshire
County Council

© Crown copyright. All rights reserved.
100023205, 2009

At A4 Scale 1/10000

Centre = 549099 E 261269 N

Date 5/11/2009