


## Drawing 2 Rev A- Access & new screen planting. Extension to existing site to allow for storage of vehicles

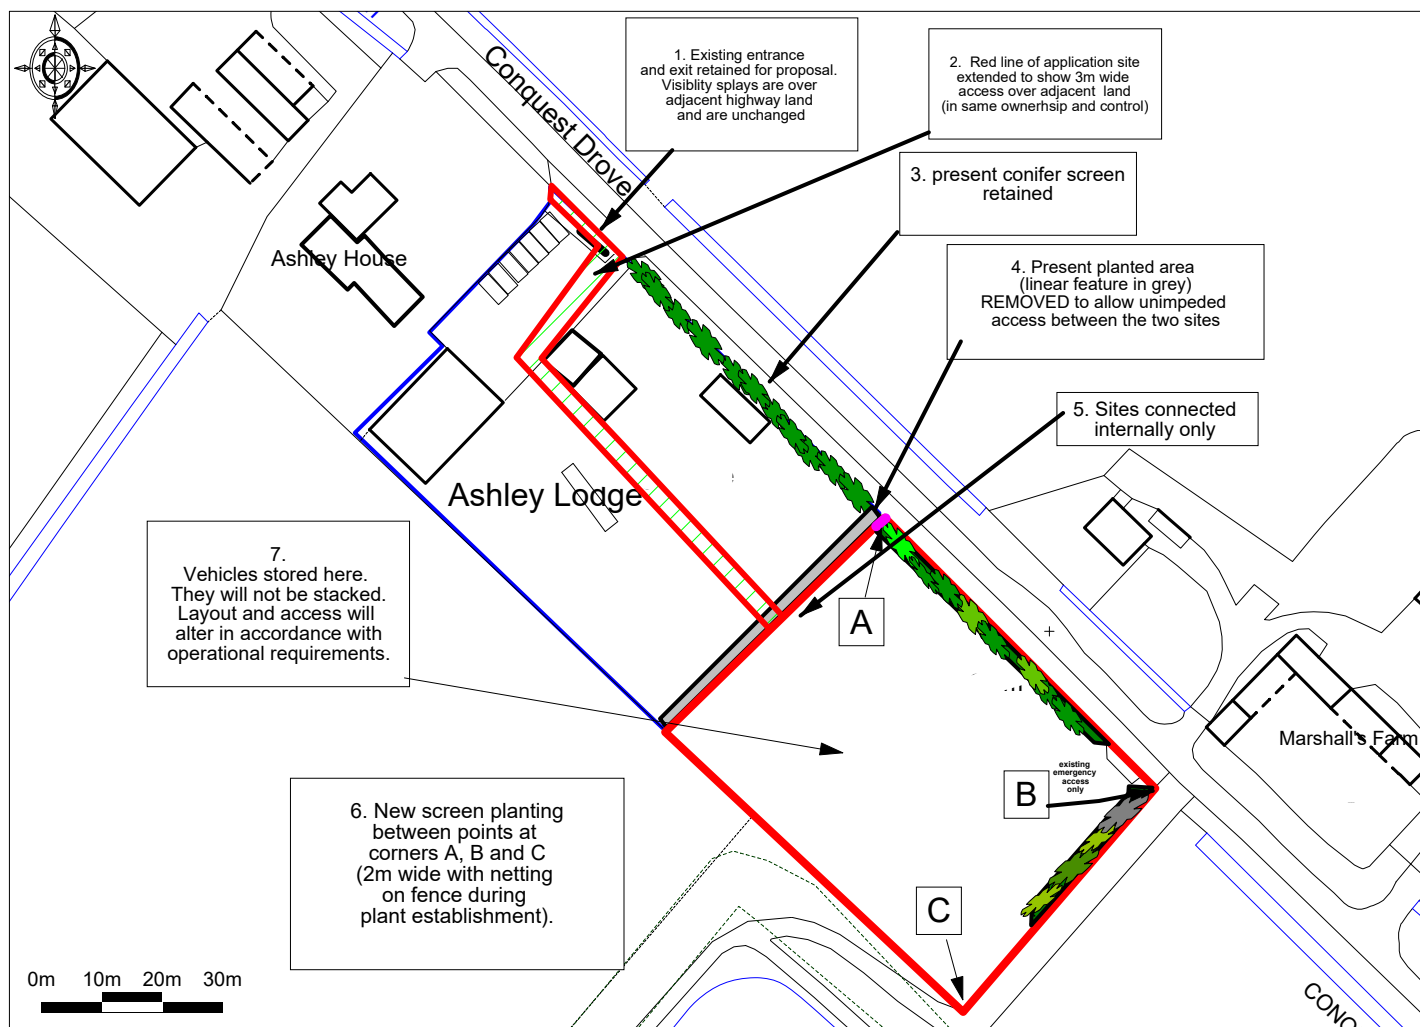

**Promap**  
LANDMARK INFORMATION GROUP

Ordnance Survey © Crown Copyright 2018. All rights reserved. Licence number 100022432. Plotted Scale - 1:1250

**AutoShells Ltd Ashley Lodge, Conquest Drive, PE7 3DH**



**matrix**  
planning