

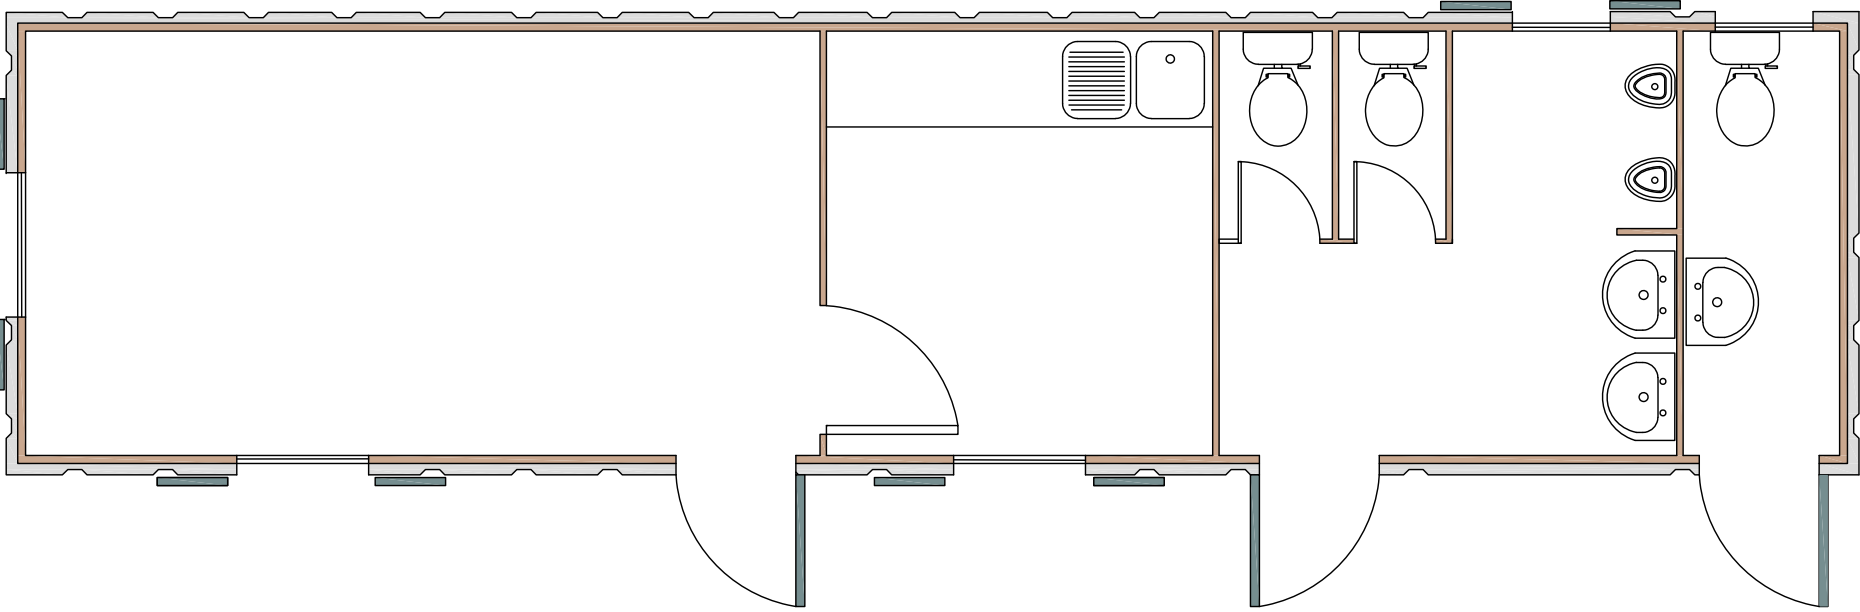
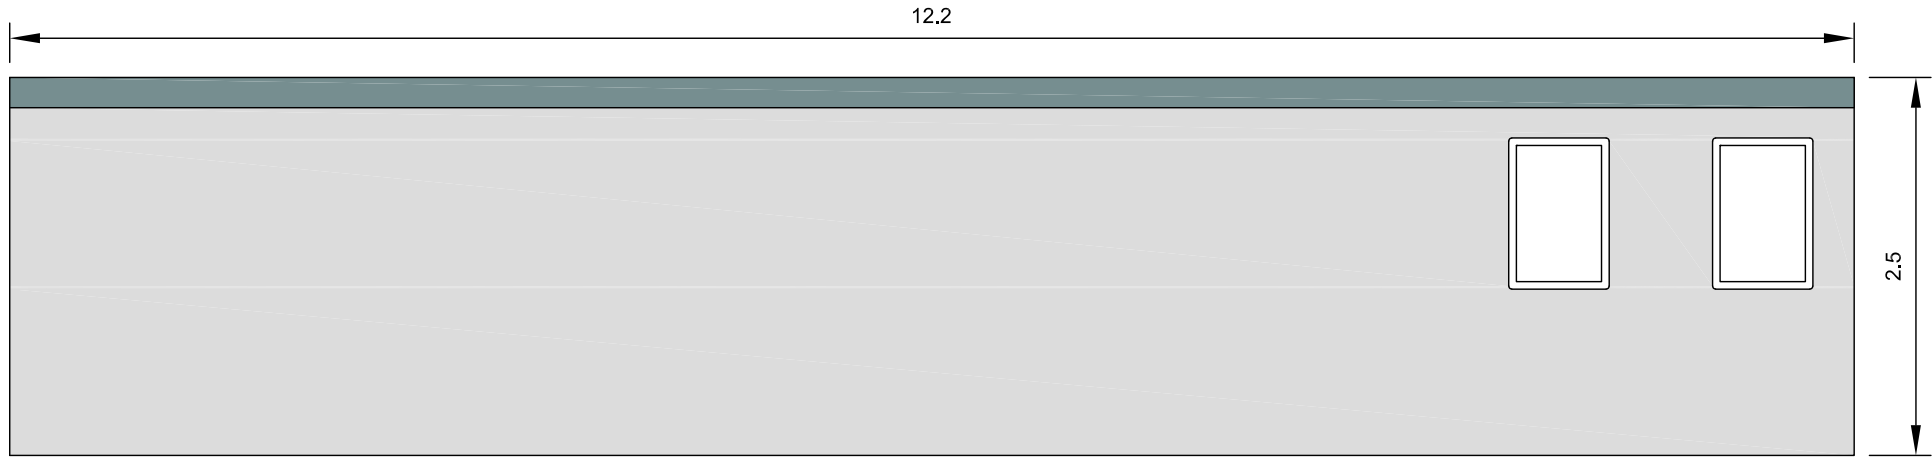




Double Storey Replacement Offices

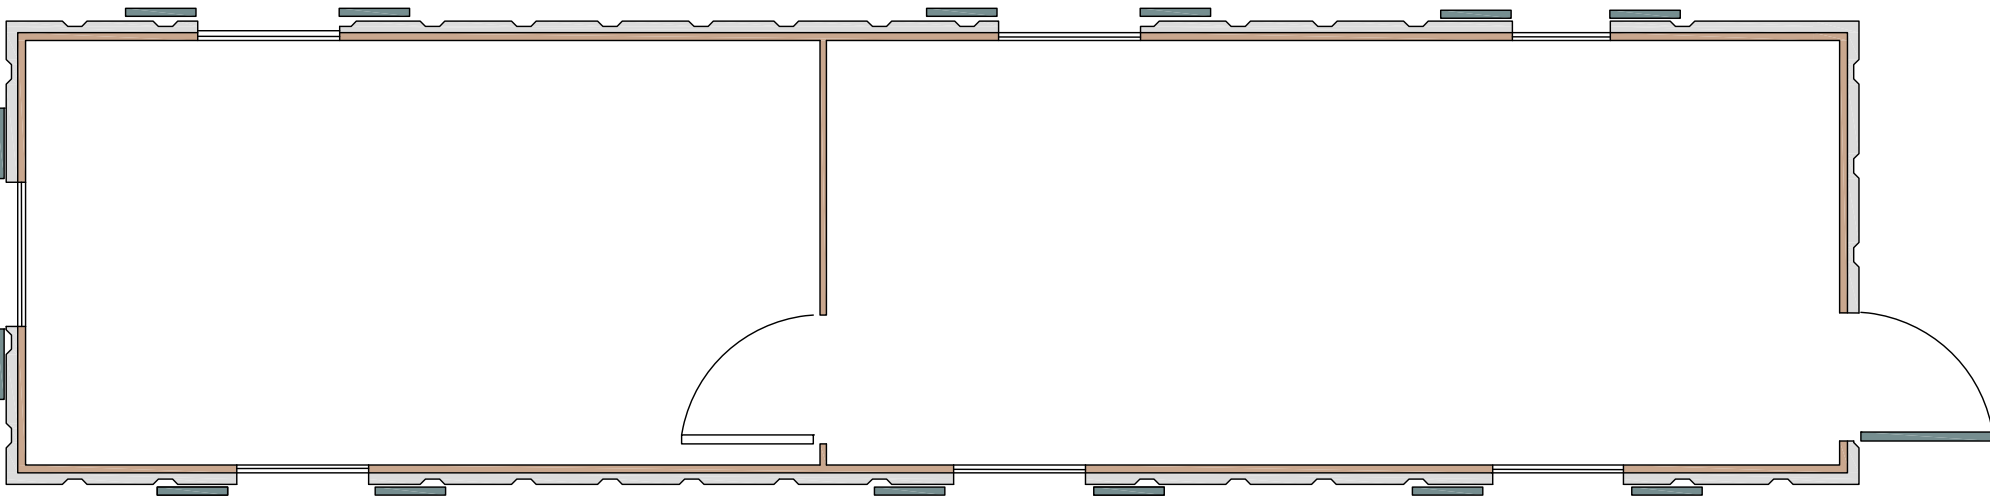

Welfare Cabin (Lower Unit)

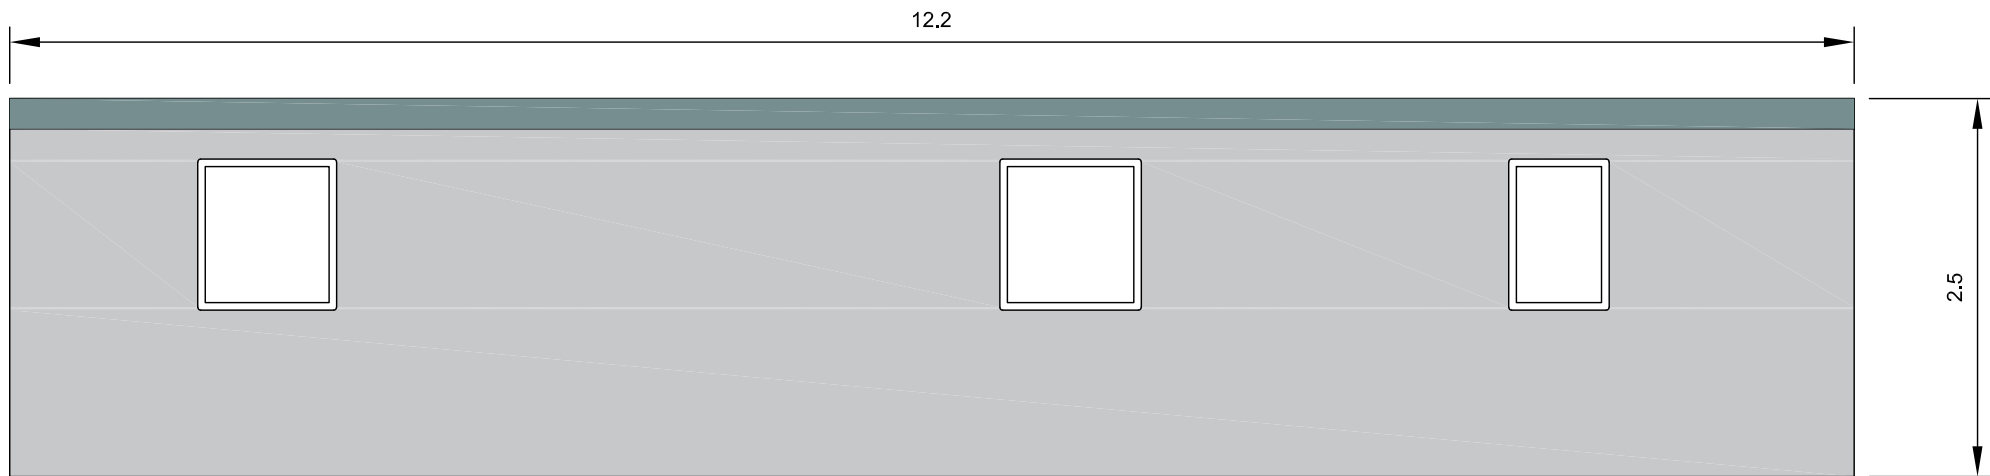

Double Office Cabin (Upper Unit)

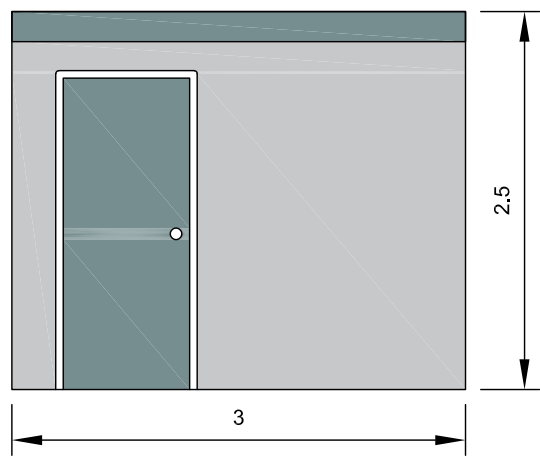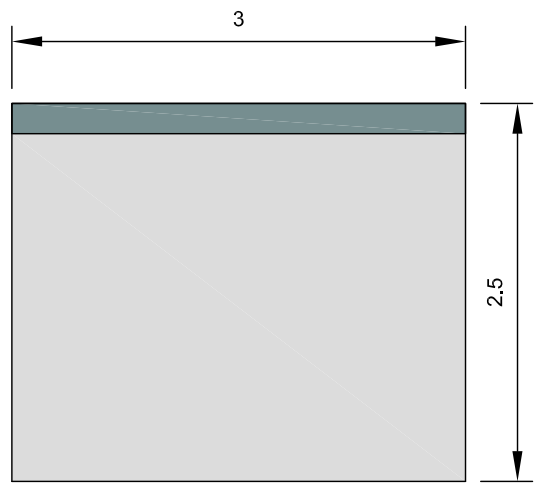

Site Cabins

18_C041_BARR_003

Shaun Denny_CAW

October 2018

1 : 50 @ A1

Ordnance Survey Reference - ..

Survey Reference - None



Department of National Reserves &
Development
CEMEX UK Operations Limited
Wolverhampton Road, Oldbury,
Worley, West Midlands, B69 4RJ.