
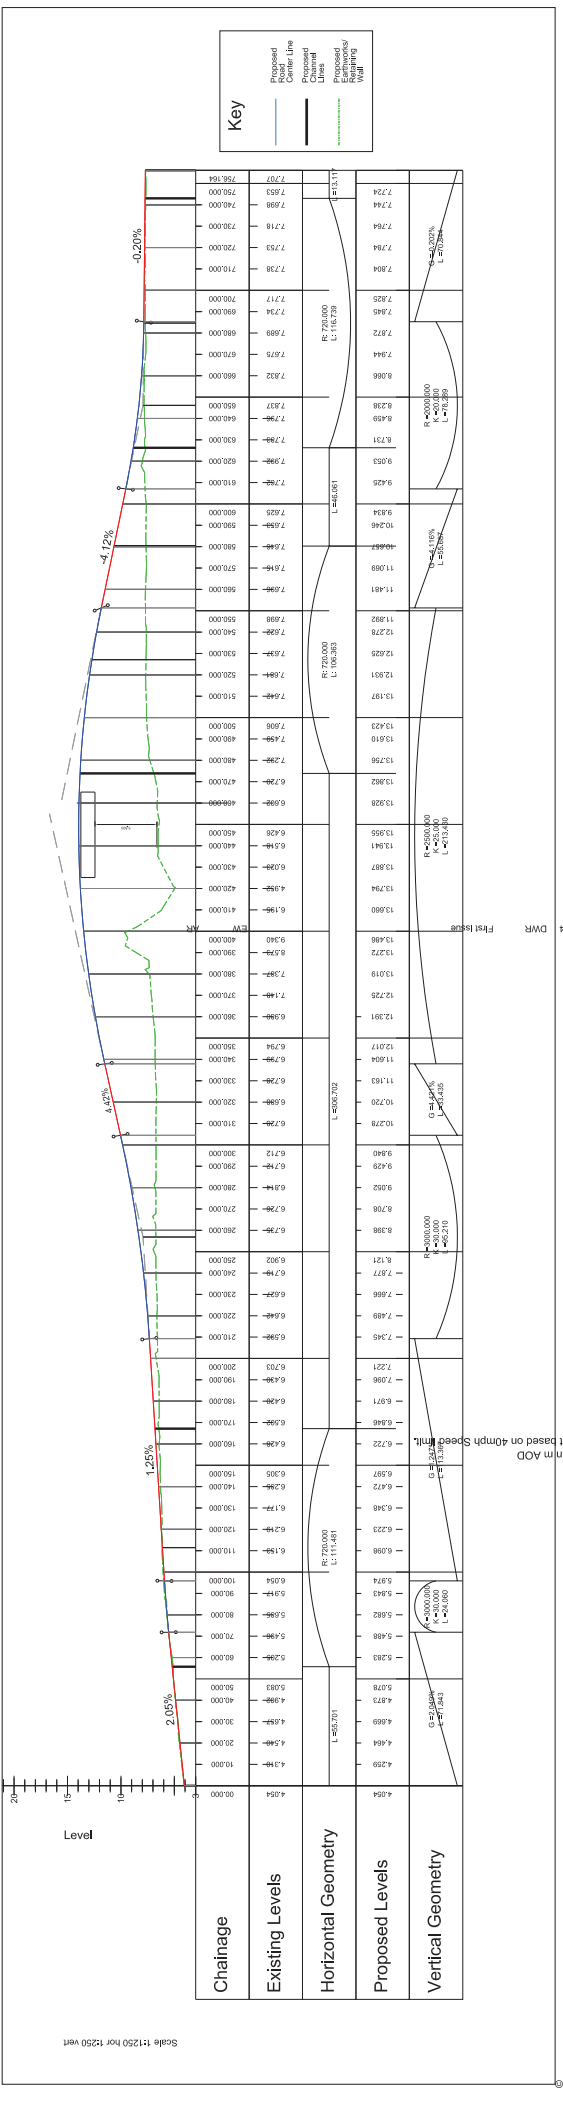


Appendix A (option 4)

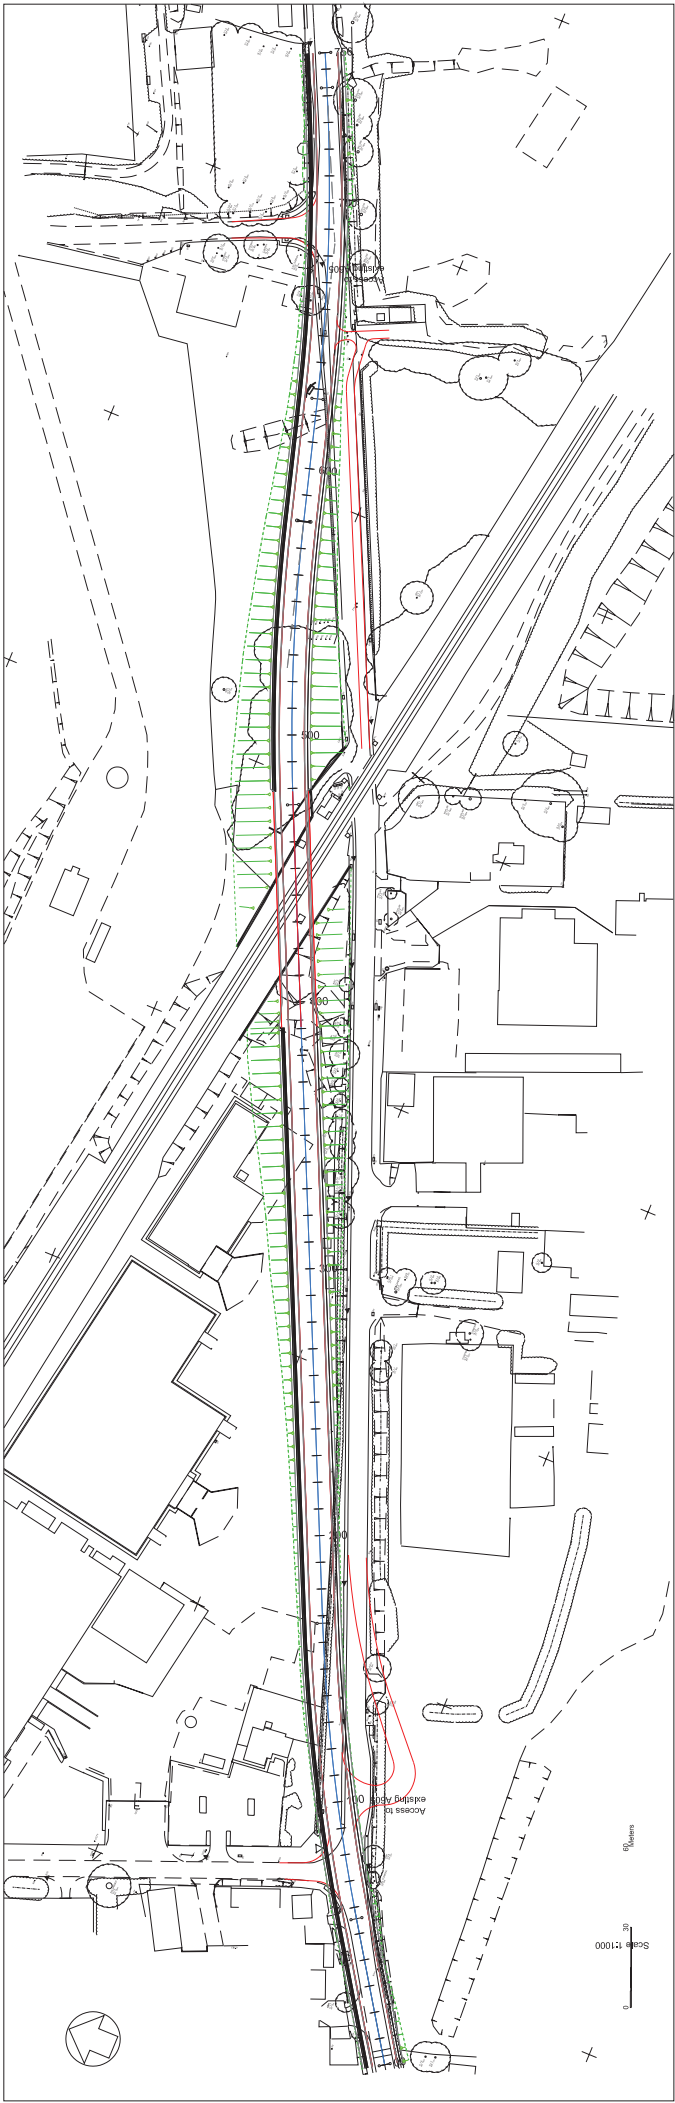

Mott MacDonald
Demetre House
Station Road
Cambridge

Client

Cambridgeshire
County Council

Rev

Date

Drawn

Description

Chkd

Appd

Title

As Shown

Scale at A3

Off line North

Option 4

Level Crossing

AG05 Kings Dyke Whittlesey

Drawn

Checked

Approved

Security

Status

Rev

PRE

P1