



The north point is approximate and should not be used as a true reference

Whilst every effort is made to keep these drawings current, this cannot be guaranteed. All information should therefore be checked and confirmed. Cambridgeshire County Council cannot be held responsible for errors or omissions outside of its control.

Where a drawing is derived from Ordnance Survey data, the following copyright statement applies :
This drawing is based upon Ordnance Survey material with the permission of Ordnance Survey on behalf of the Controller of Her Majesty's Stationery Office © Crown copyright. Unauthorised reproduction infringes Crown copyright and may lead to prosecution or civil proceedings. 100023205 2015

© Crown copyright and database rights 2015 Ordnance Survey 100023205

Sawtry Youth Centre

Proposed at Sawtry Community Centre

Site Name: UNKNOWN SCHOOL
USRN: 00000
Building Name: Main Building
UBRN: 01
Block Name: Extension
Block No: B1
GEA: m2
GIA: m2

Room Legend: Room Number ★
Room Name
Room Area m2

★ Room Number: Does not equate to actual room number. It is the assigned e-business identification number for the room.

Drawing File:
\\ccc.cambridgeshire.gov.uk\Data\Res Ppd\
CCC Building Surveys\
UNKNOWN SCHOOL (00001)\Main Building (0000101)\
Drawings\0_Ground Floor (Date)_00000.dwg

Revision History:
\\ccc.cambridgeshire.gov.uk\Data\Res Ppd\
CCC Building Surveys\
Revisions\Revisions Sheet.xls

Images:
\\ccc.cambridgeshire.gov.uk\Data\Res Ppd\
CCC Building Surveys\
Images

Date: 26-04-2018


Drawn by: SB

Zoom Factor: 1:100 on A3

DO NOT SCALE THIS DRAWING

57.6sqM
Library

Option 2

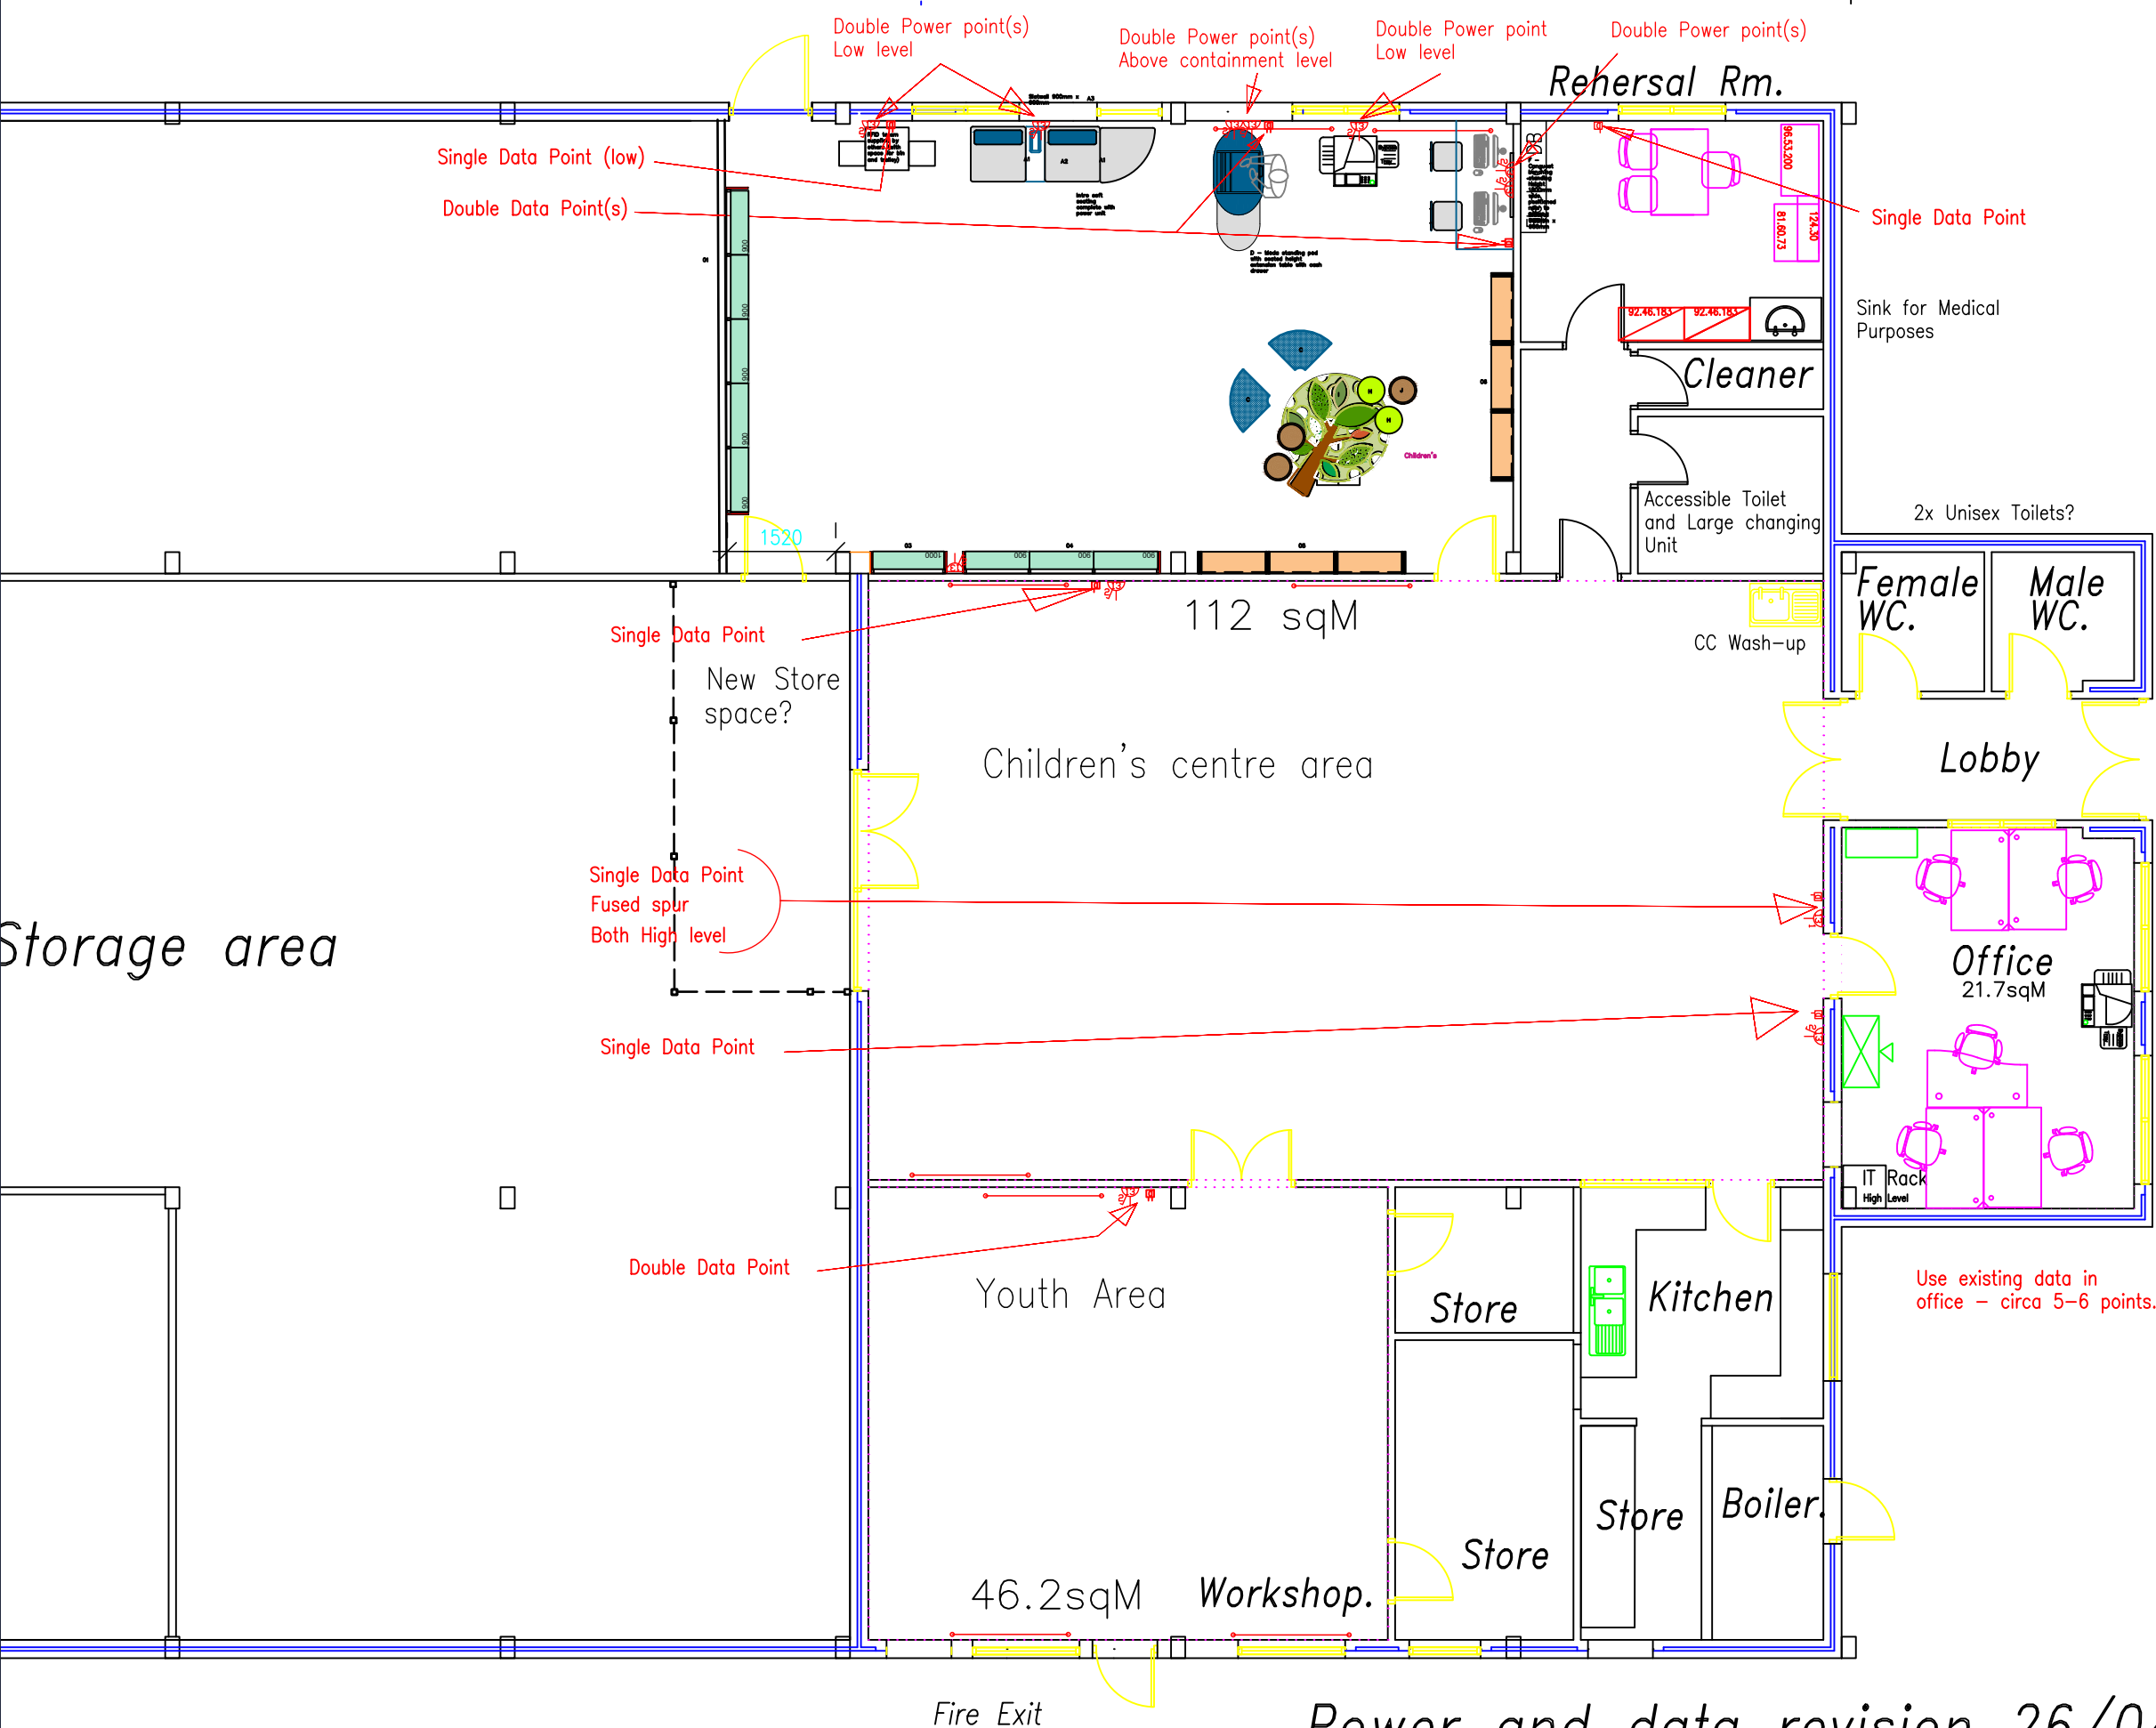

Power and data revision 26/04