
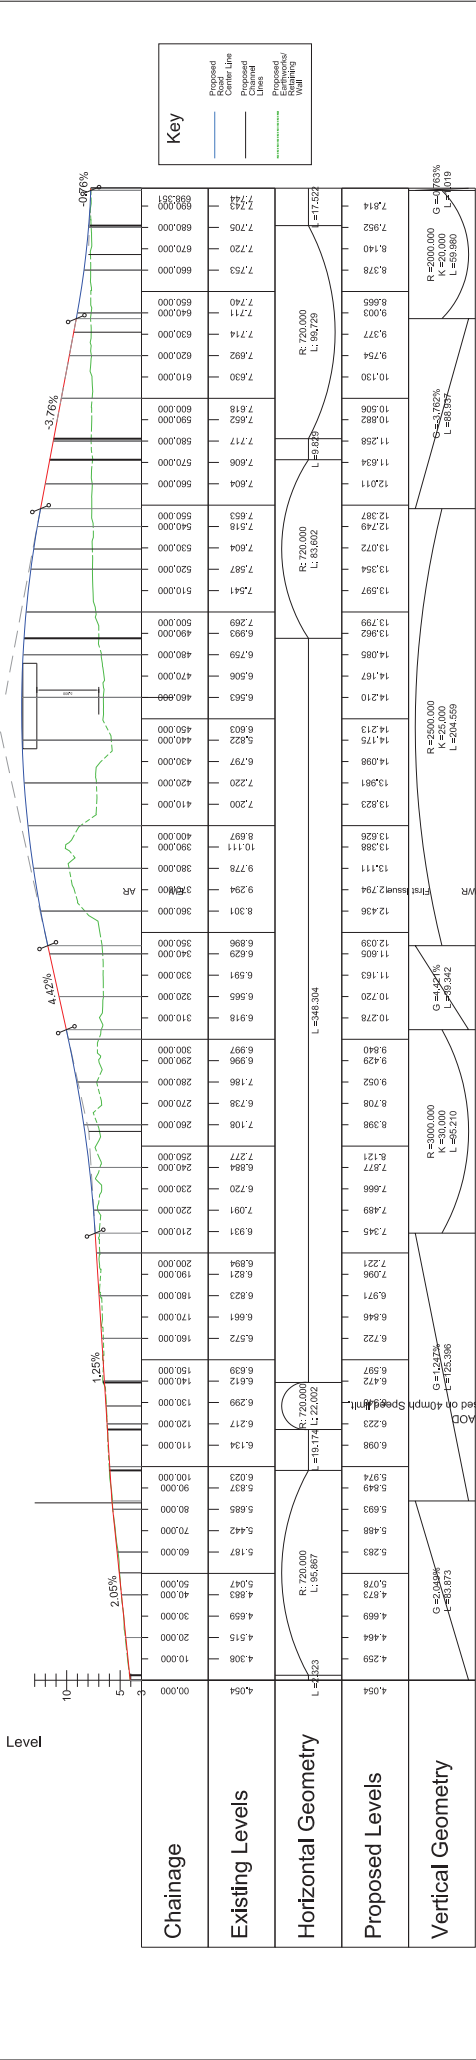


Appendix A (option 3a)

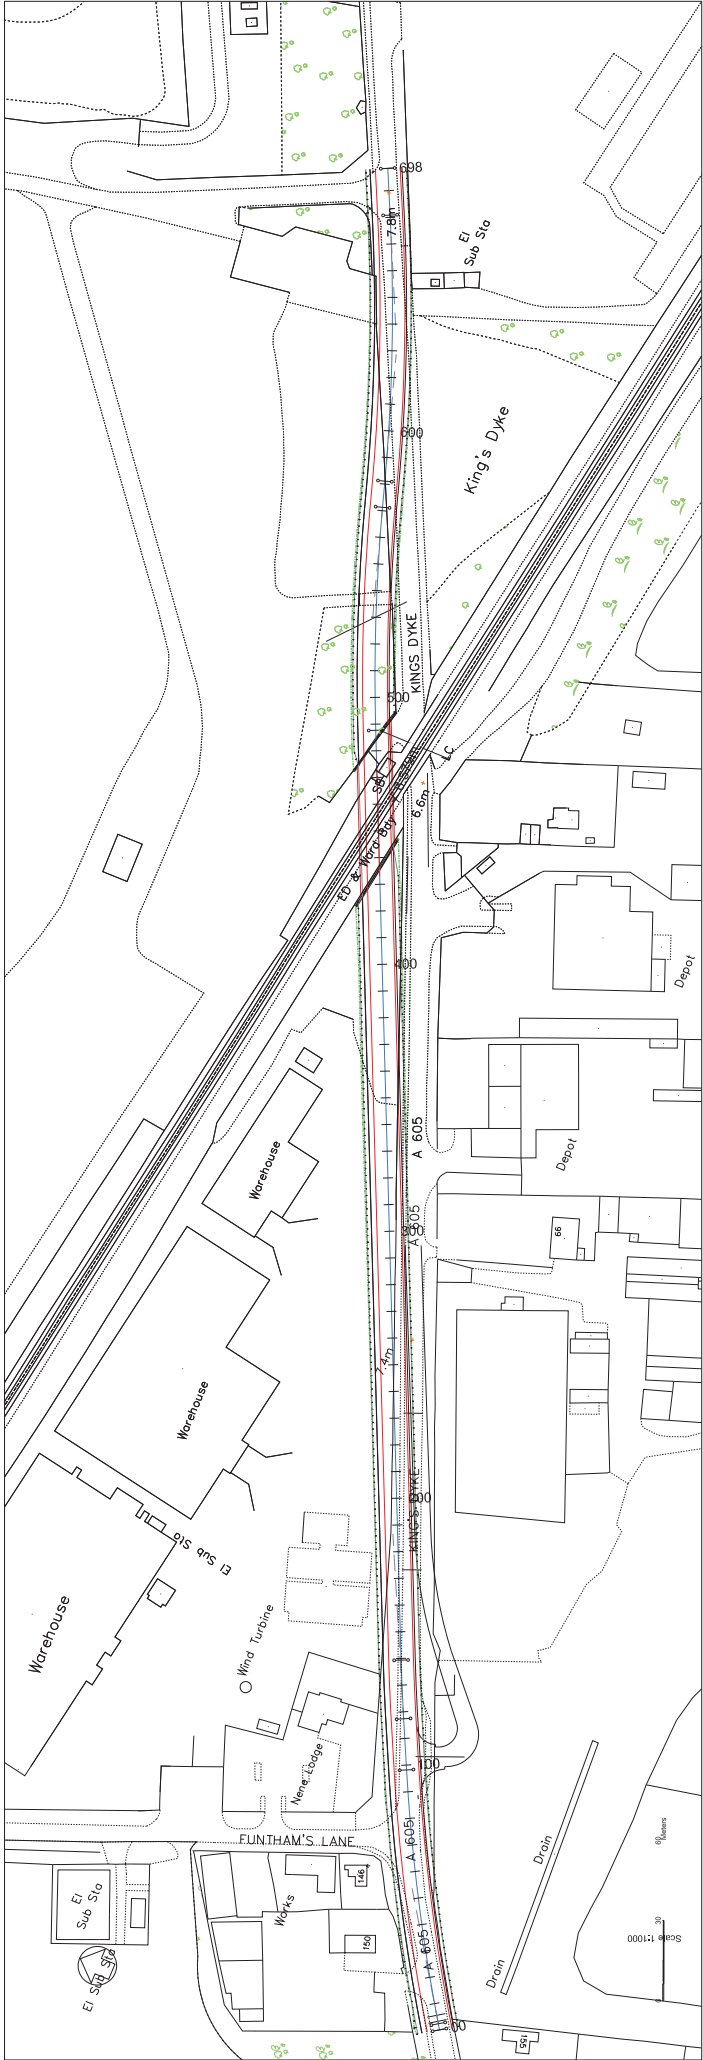

 Demetris House Station Road Cambridge	Client	 Cambridgeshire County Council		Drawing Number MMD-332955-C-DR-XX-3002	Rev PRE	Status P1			
		As Shown							
		Scale at A1							
		Part On line North							
Title		AG05 Kings Dyke (Whittlesey) Level Crossing Option 3a		Chkd Appd	DWR EWR AR	Rev PRE			
Description		Part On line North							
Date		10/03/2014							
Rev		P							