
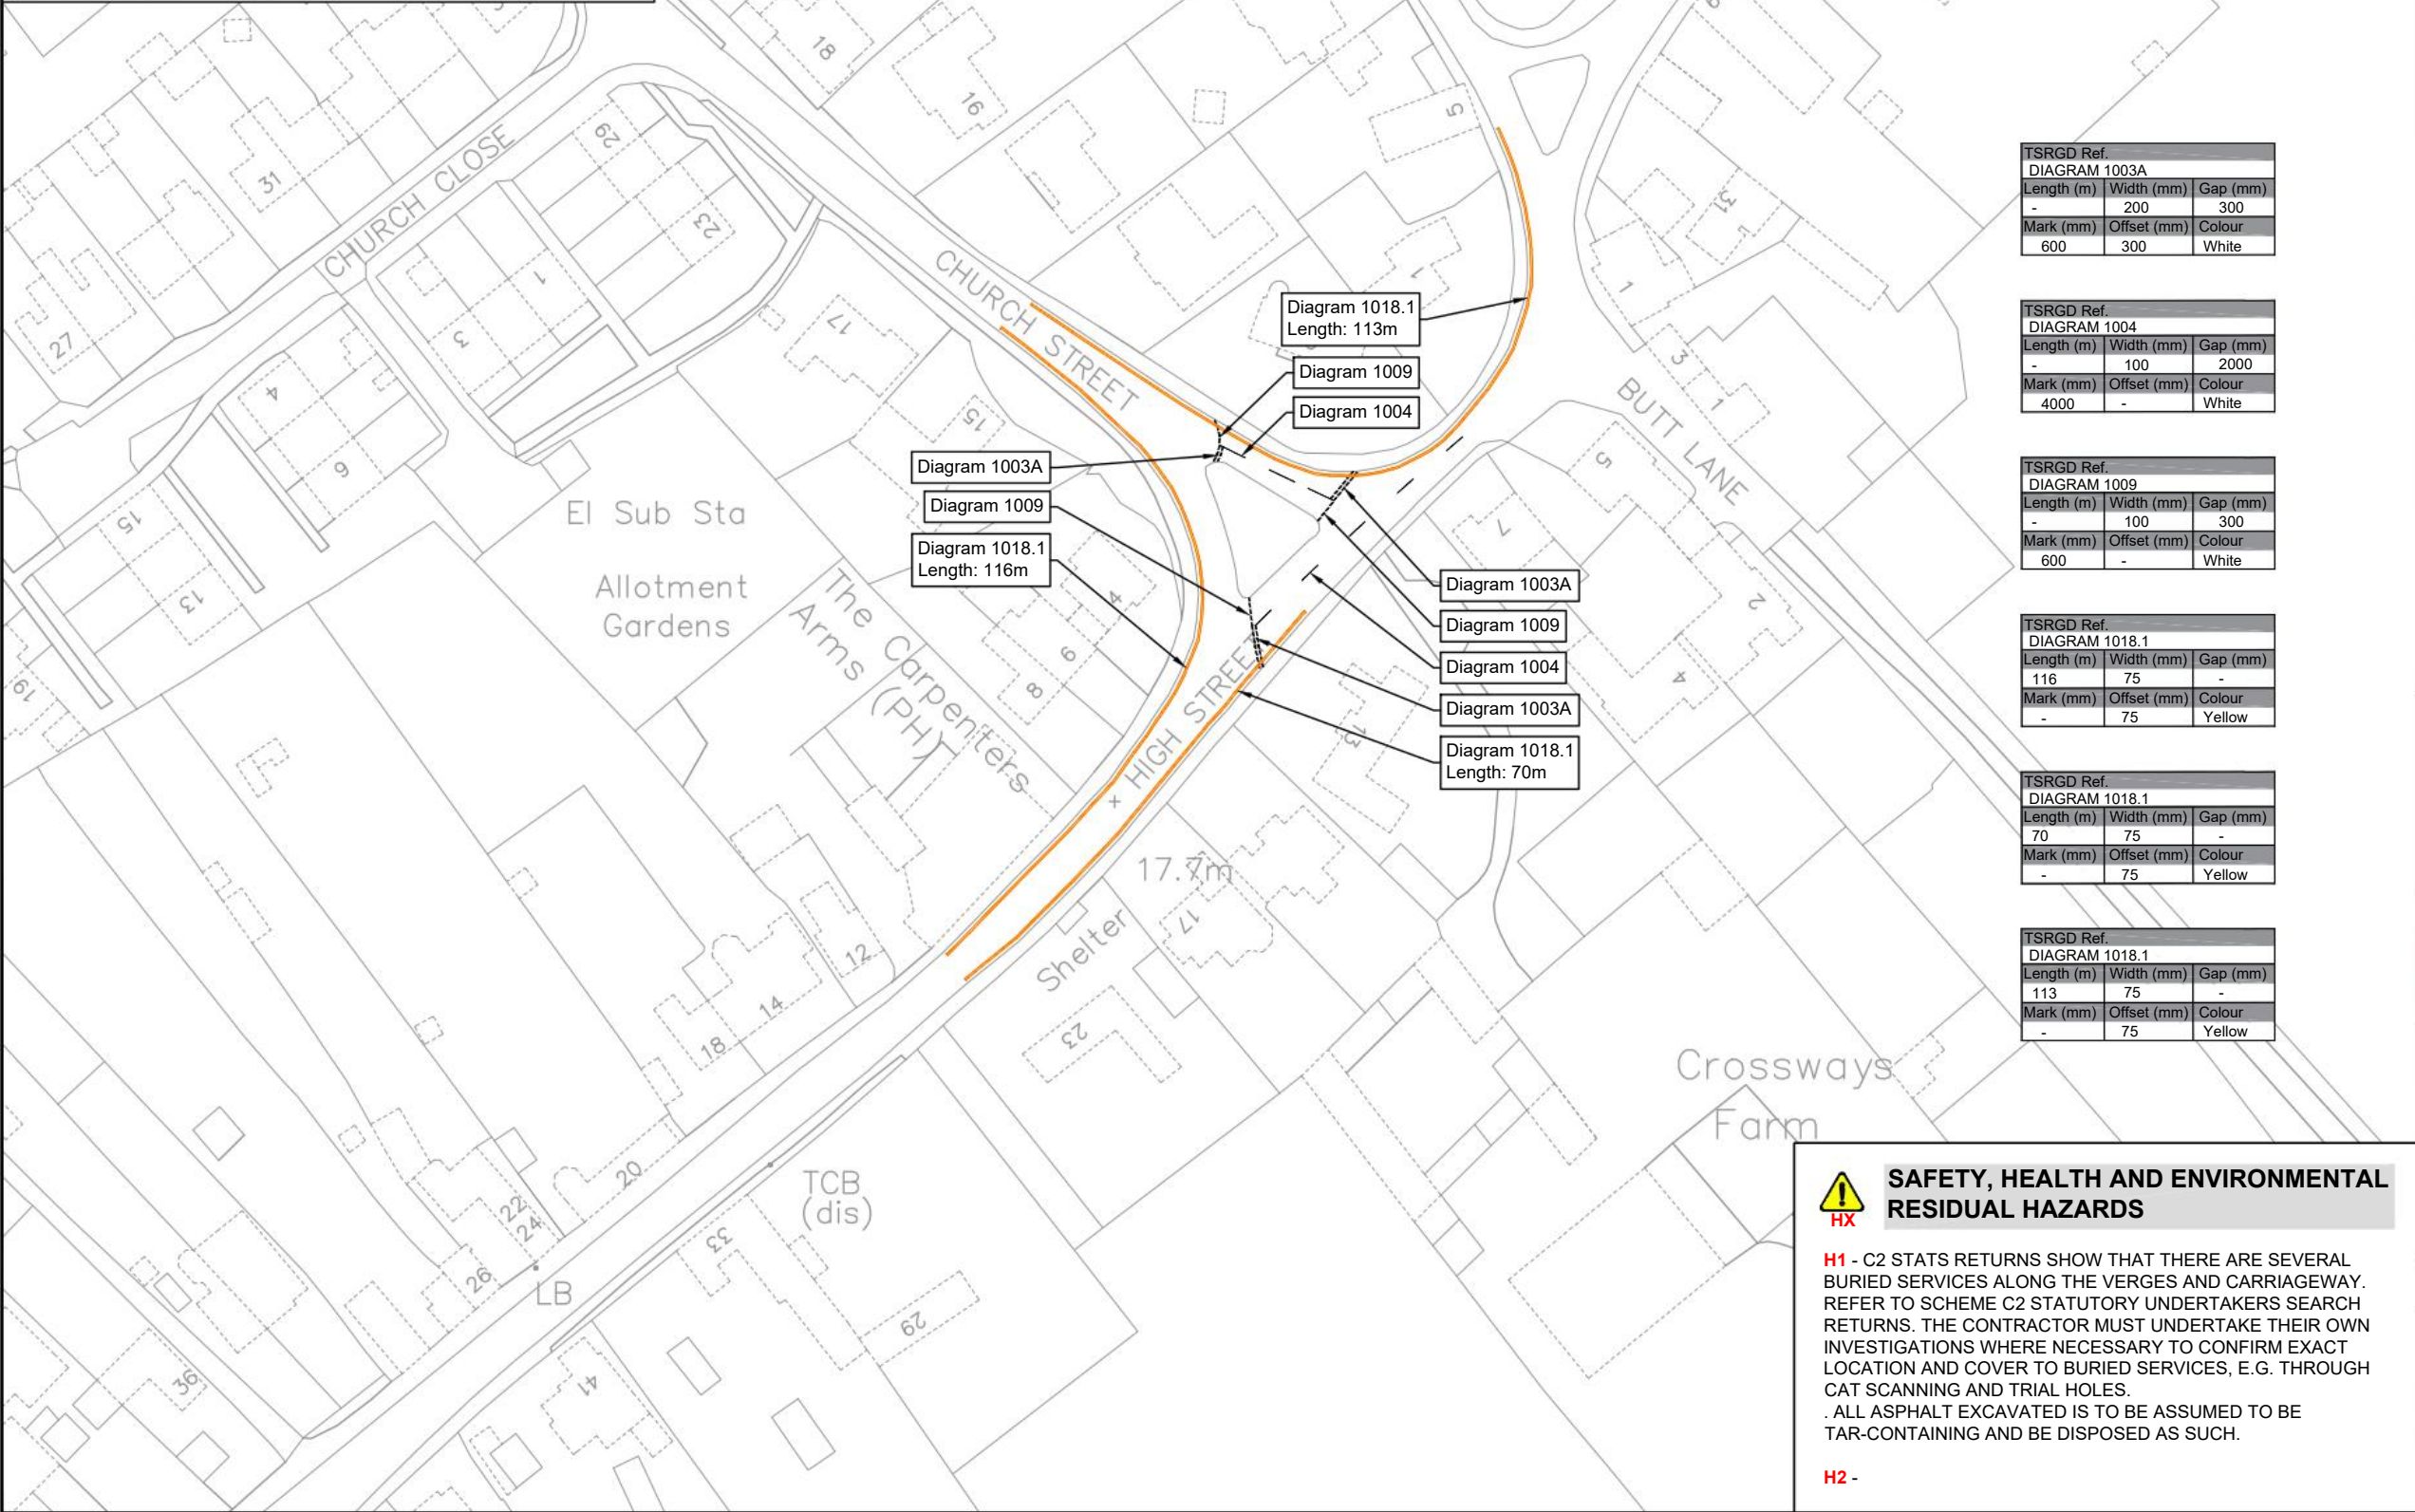


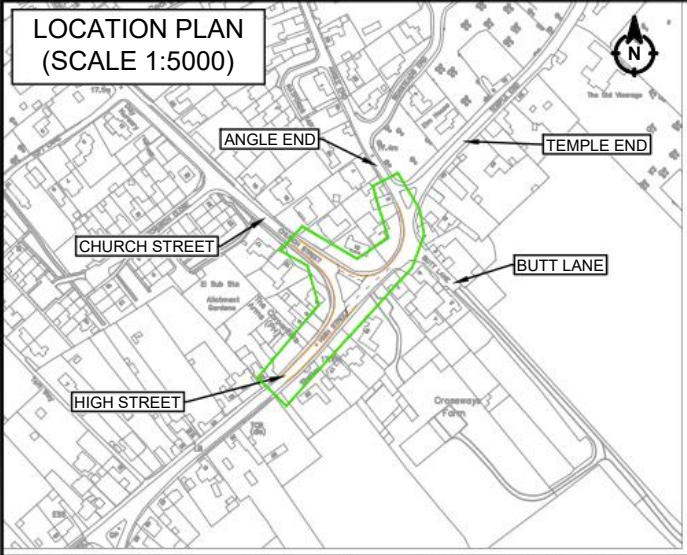

TSRGD Ref. DIAGRAM 1003A		
Length (m)	Width (mm)	Gap (mm)
-	200	300
Mark (mm)	Offset (mm)	Colour
600	300	White

TSRGD Ref. DIAGRAM 1004		
Length (m)	Width (mm)	Gap (mm)
-	100	2000
Mark (mm)	Offset (mm)	Colour
4000	-	White

TSRGD Ref. DIAGRAM 1009		
Length (m)	Width (mm)	Gap (mm)
-	100	300
Mark (mm)	Offset (mm)	Colour
600	-	White

TSRGD Ref. DIAGRAM 1018.1		
Length (m)	Width (mm)	Gap (mm)
116	75	-
Mark (mm)	Offset (mm)	Colour
-	75	Yellow

TSRGD Ref. DIAGRAM 1018.1		
Length (m)	Width (mm)	Gap (mm)
70	75	-
Mark (mm)	Offset (mm)	Colour
-	75	Yellow

TSRGD Ref. DIAGRAM 1018.1		
Length (m)	Width (mm)	Gap (mm)
113	75	-
Mark (mm)	Offset (mm)	Colour
-	75	Yellow



SAFETY, HEALTH AND ENVIRONMENTAL RESIDUAL HAZARDS

H1 - C2 STATS RETURNS SHOW THAT THERE ARE SEVERAL BURIED SERVICES ALONG THE VERGES AND CARRIAGEWAY. REFER TO SCHEME C2 STATUTORY UNDERTAKERS SEARCH RETURNS. THE CONTRACTOR MUST UNDERTAKE THEIR OWN INVESTIGATIONS WHERE NECESSARY TO CONFIRM EXACT LOCATION AND COVER TO BURIED SERVICES, E.G. THROUGH CAT SCANNING AND TRIAL HOLES.
. ALL ASPHALT EXCAVATED IS TO BE ASSUMED TO BE TAR-CONTAINING AND BE DISPOSED AS SUCH.

H2 -

NOTES

- ALL DIMENSIONS GIVEN IN THIS DRAWING ARE IN METRES UNLESS SPECIFICALLY STATED OTHERWISE.
- THIS DRAWING IS TO BE READ IN CONJUNCTION WITH THE PROJECT PRE-CONSTRUCTION INFORMATION AND ALL OTHER RELEVANT DOCUMENTS.
 - PCI:
 - DRA:
- ALL WORKS TO BE CARRIED OUT IN ACCORDANCE WITH THE CAMBRIDGESHIRE 'HOUSING ESTATE ROAD CONSTRUCTION SPECIFICATION (2018)' (HERCS) & THE 'SPECIFICATION FOR HIGHWAY WORKS' (SHW). IN EVENT OF DISCREPANCIES HERCS WILL TAKE PRECEDENCE.
- ALL STATUTORY UNDERTAKER'S INFORMATION PROVIDED AND/OR PLOTTED ARE BASED OFF OF RETURN C2 INFORMATION. CAMBRIDGESHIRE COUNTY COUNCIL CANNOT BE HELD RESPONSIBLE FOR ANY INACCURACY. THE CONTRACTOR AND OR SCHEME DELIVERY MANAGER TO CARRY OUT THEIR OWN INVESTIGATIONS.
- ANY QUANTITIES PROVIDED WITHIN DESIGN DRAWINGS ARE TO BE USED AS AN ESTIMATE ONLY AND TO BE RE-CALCULATED BY THE CONTRACTOR.
- ANY ISSUES OR DISCREPANCIES TO BE RAISED WITH THE PROJECT ENGINEER AS SOON AS THEY OCCUR OR ARE IDENTIFIED.
- ACCURATE LOCATION OF SIGN POSTS TO BE CONFIRMED WITH CCC ENGINEER PRIOR TO COMMENCEMENT OF WORKS



REFER TO DESIGNER'S RISK
ASSESSMENT FOR DETAILED
INFORMATION ON HAZARDS

KEY

PROPOSED DOUBLE
YELLOW ROAD MARKING

Date	Rev	Description
02/05/24	A	REDUCED LENGTH OF DYLS ALONG ANGLE END FROM 127m TO 113m - CHANGES MADE BY RB.



Project
LOCAL HIGHWAY IMPROVEMENTS
2023 - 2024
GREAT WILBRAHAM, CAMBRIDGE

Title
PROPOSED ROAD MARKINGS
HIGH STREET & CHURCH STREET

Scale	Drawn	Checked	Date
1:1000	SJ		

Based upon Ordnance Survey material with the permission of the controller of His Majesty's Stationery Office. Unauthorised reproduction infringes copyright and may lead to prosecution.
© Crown Copyright and database rights (2023) Ordnance Survey 100023205

Drawing number	Rev
30CPX31377 /1200 / 001	A