



ELEVATION TO SOUTH-WEST

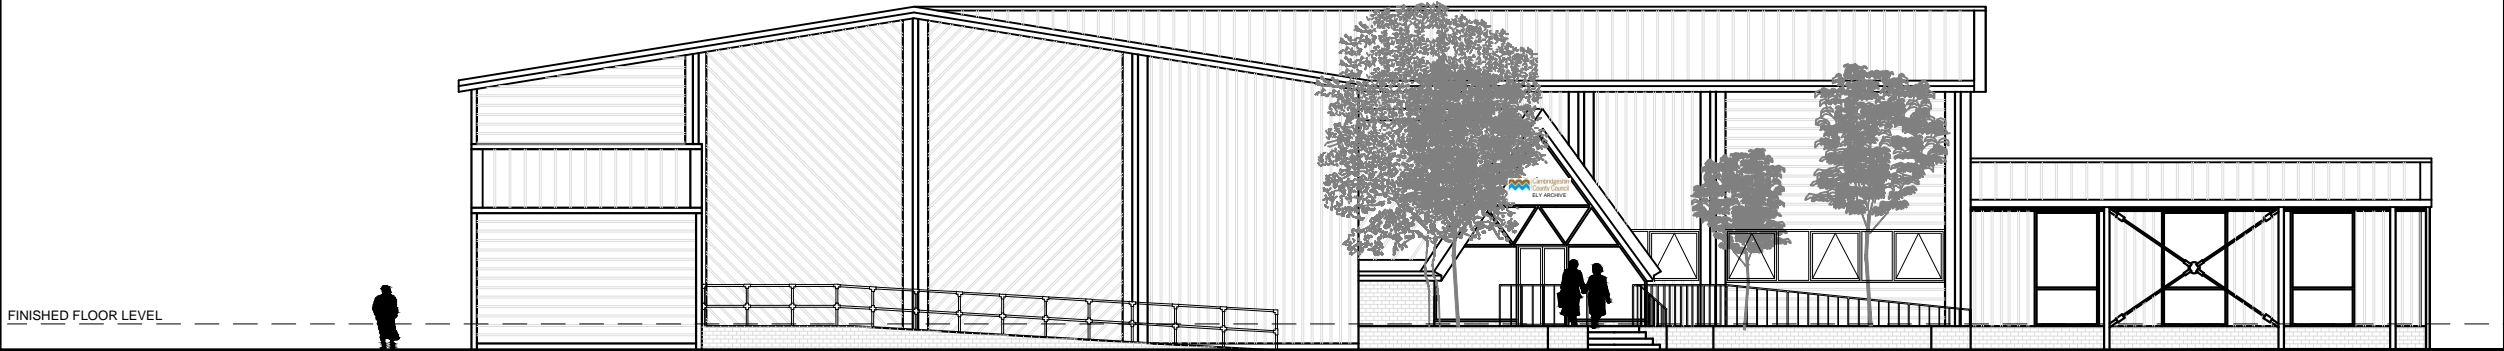

ELEVATION TO NORTH-EAST



ELEVATION TO SOUTH-EAST

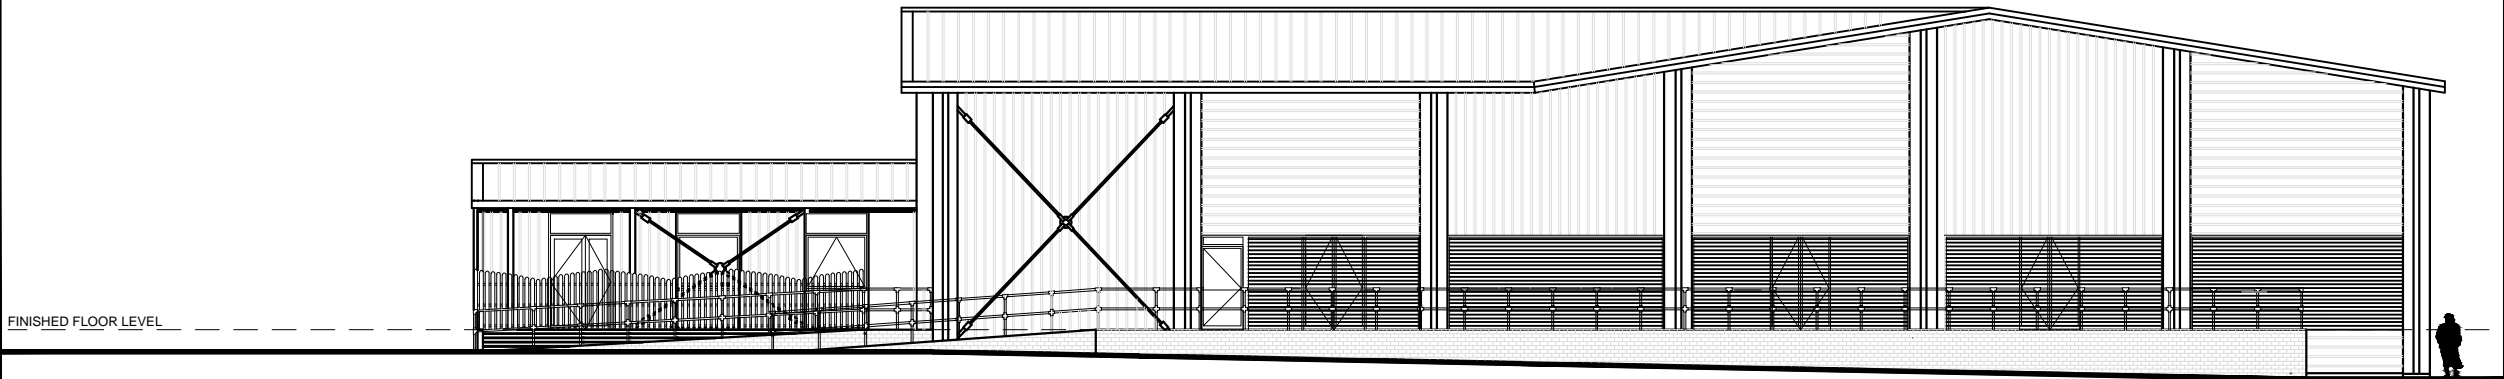

ELEVATION TO NORTH-WEST

ATKINS

NOTES

- 1. DO NOT SCALE FROM THIS DRAWING.
- 2. ALL MEASUREMENTS ARE IN MILLIMETRES UNLESS STATED OTHERWISE.
- 3. THIS DRAWING IS TO BE READ IN CONJUNCTION WITH THE SPECIFICATION AND ALL RELEVANT ARCHITECTURAL, ELECTRICAL, MECHANICAL AND STRUCTURAL DRAWINGS.

CHANGE OF USE
PLANNING APPLICATION

IN ADDITION TO THE HAZARDS/RISKS NORMALLY ASSOCIATED WITH THE TYPES OF WORK DETAILED ON THIS DRAWING, NOTE THE FOLLOWING SIGNIFICANT RESIDUAL RISKS :-

	</				

ATKINS

Atkins Limited
4th Floor, The Octagon
27 Middleborough
Colchester, Essex
CO1 1TG
England
Telephone +44(0)1206 732000
Fax +44(0)1206 732020

CLIENT:



PROJECT:

ELY HUB

TITLE:

PROPOSED ELEVATIONS

SCALE:	ORIGINAL SIZE:	DESIGNED:	DRAWN:	CHECKED:	AUTHORISED:
1:200	A3	JH	AB	JH	JH
OFFICE:	DATE:	DATE:	DATE:	DATE:	DATE:
COL	12/06/2015	12/06/2015	12/06/2015	12/06/2015	12/06/2015

PROJECT NO:	DISCIPLINE:	TYPE:	CODE:	DRG NO:	REV:
5140581	A	-	-	SK 4	P4