


A14 to Swavesey Cycleway - Plan No. 4

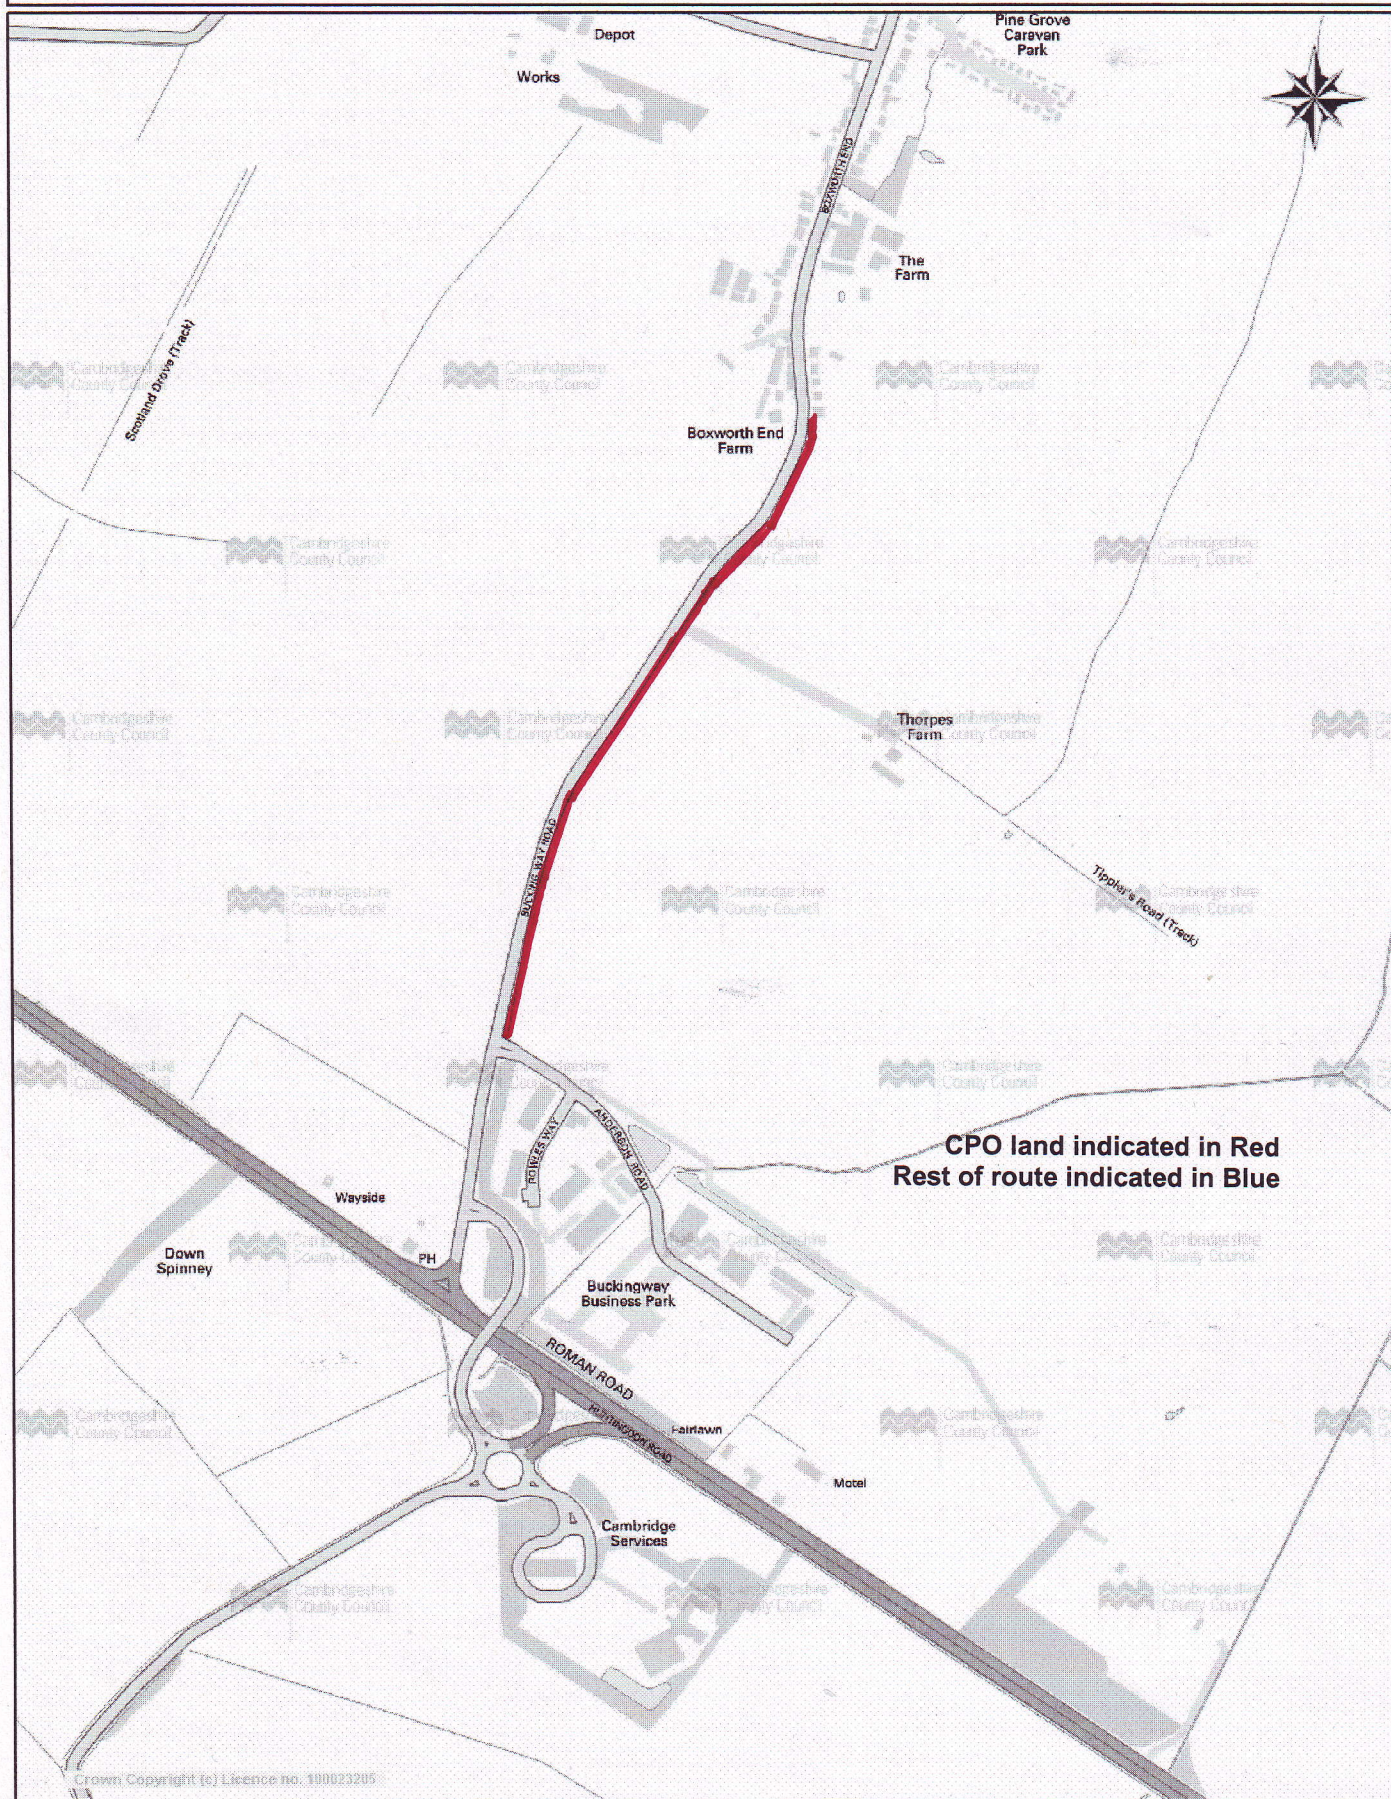

Cambridgeshire
County Council

© Crown copyright. All rights reserved.
100023205, 2009

At A4 Scale 1/10000

Centre = 536031 E 266297 N

Date 5/11/2009