




KEY - Existing

- Bundling
- Existing Structures
- Lagoon
- Concrete Hardstanding - Retrospective
- Concrete Hardstanding Permitted Under: PP H/05003/12/CW
- Office
- Biofilter
- Screening & Storage
- Weighbridge
- Office
- Welfare
- Weighbridge Office
- Workshop
- Biofilter
- Composting Tunnels
- Maturation
- Waste Water Treatment Plant
- Biomass Feed Hoppers (6m x 2.4m) - Retrospective


KEY - Proposed

- Planning Application Boundary
- Land Ownership Boundary
- Earth Bund (6m wide x 2.2m high)
- Access Road (8m wide)
- Food Waste Transfer
- HGV Access (Envvar SK04-A-PHI, Envvar SK05-A-PHI)
- Weighbridge (18m x 3.5m)
- Weighbridge Office
- Weighbridge (18m x 3.5m)
- Biomass Fuel Storage Bays
- Composting & Waste Transfer
- Biomass Boiler & Finished Dry Product Storage
- Drying Material Hoppers (6m x 2.4m)
- Drying Material Pre-Process Storage Bays
- Wood Bulking / T6 Area

All dimensions to be verified on site. Figured dimensions to take precedent to those scaled. Any areas indicated on this drawing are for guidance only, no responsibility is taken for their accuracy.
The drawing is the property of GPP Planning Limited. Copyright is reserved by them and the drawing is issued on the condition that it is not copied, reproduced, retained or disclosed to any unauthorized person, either wholly or in part without the written consent in writing of GPP Planning.
© 2017 GPP Planning Limited. All rights reserved.

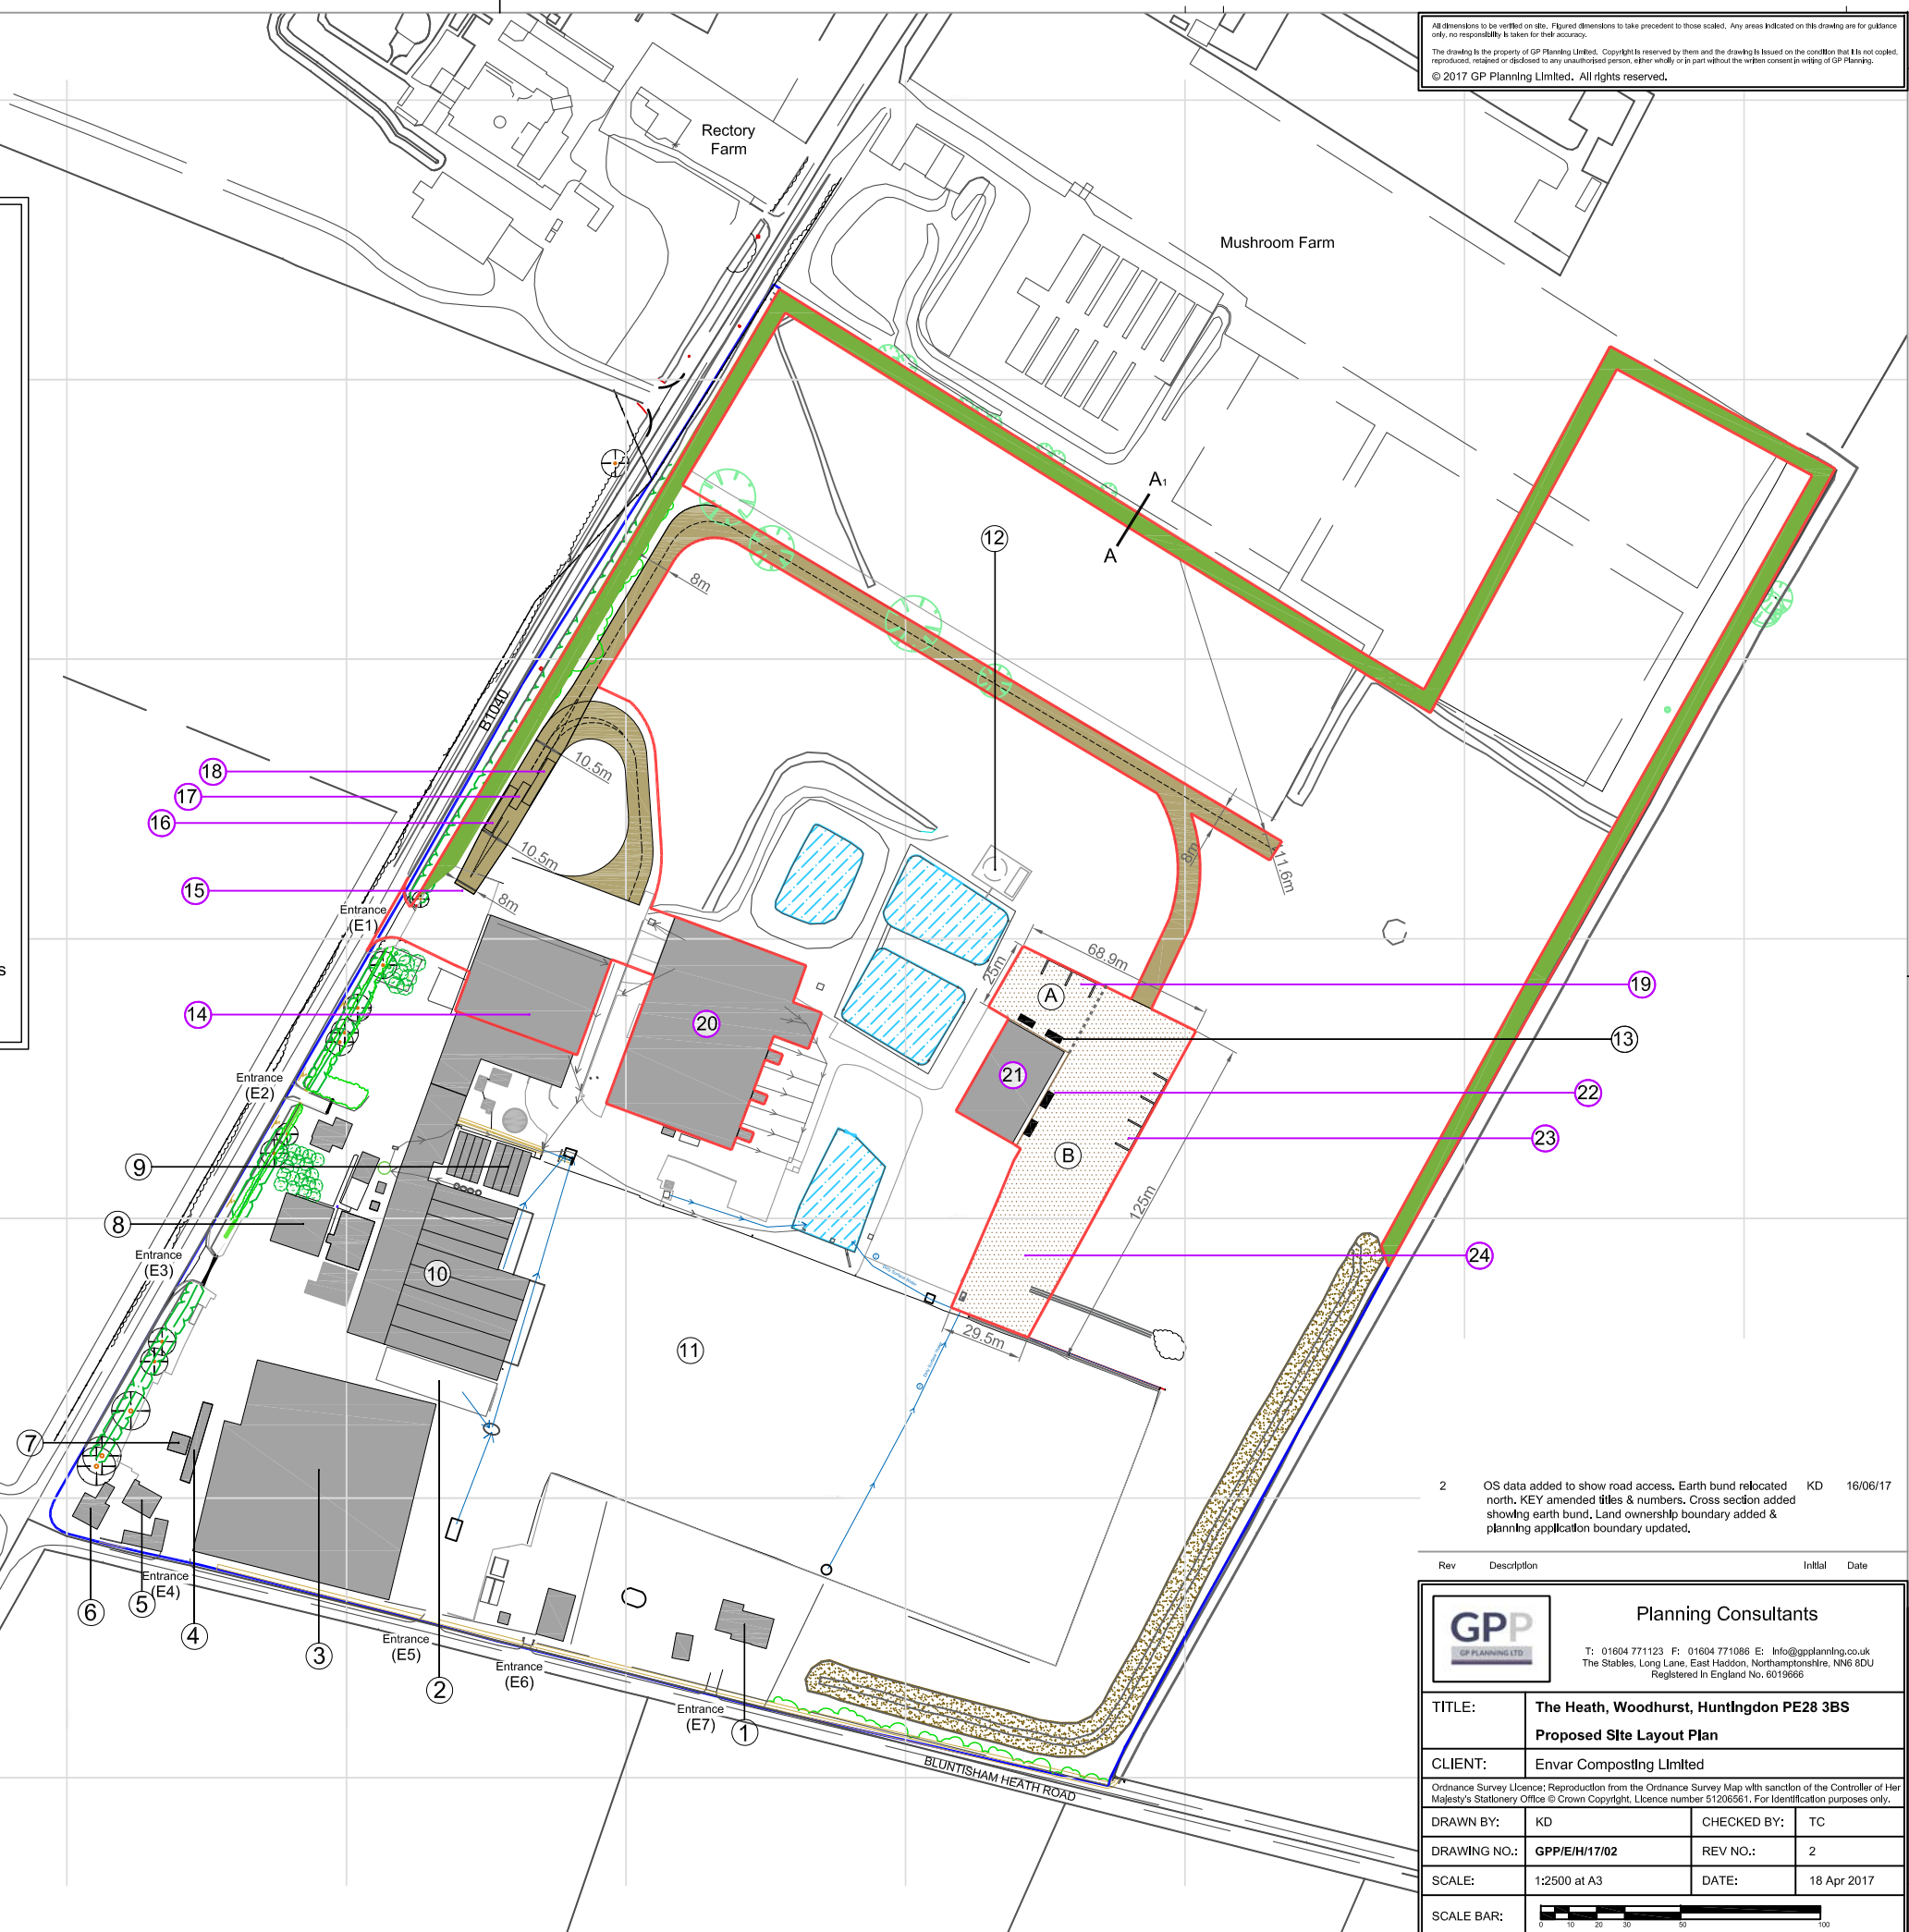
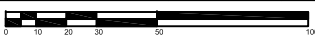


Earth Bund Cross Section

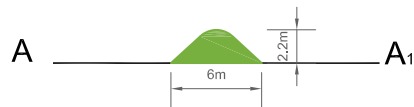

Scale 1:500 at A3

2	OS data added to show road access, Earth bund relocated north, KEY amended titles & numbers, Cross section added showing earth bund, Land ownership boundary added & planning application boundary updated.	KD	16/06/17
---	---	----	----------

Rev	Description	Initial	Date
<div><div></div><div><h1>Planning Consultants</h1><p>T: 01604 771123 F: 01604 771086 E: info@gppanning.co.uk The Stables, Long Lane, East Haddon, Northamptonshire, NN6 8DU Registered in England No. 6019666</p></div></div>			
TITLE:		The Heath, Woodhurst, Huntingdon PE28 3BS	
		Proposed Site Layout Plan	
CLIENT:		Envar Composting Limited	
Ordnance Survey Licence; Reproduction from the Ordnance Survey Map with sanction of the Controller of Her Majesty's Stationery Office © Crown Copyright, Licence number 51206561. For identification purposes only.			
DRAWN BY:		KD	CHECKED BY: TC
DRAWING NO.:		GPP/E/H/17/02	
SCALE:		1:2500 at A3	REV NO.: 2
		DATE:	18 Apr 2017
SCALE BAR:			

ORIGINAL A3 SIZE SHEET