


cycle store KS 2 gates
(pedestrian/cyclist) gates
(deliveries/refuse) hall dining area

WEST BOUNDARY ELEVATION
(KS 2 block - Hall garden)

CDM RESIDUAL RISKS	
ITEM	RISK
01	Risk 01
02	Risk 02
03	Risk 03
04	Risk 04
05	Risk 05

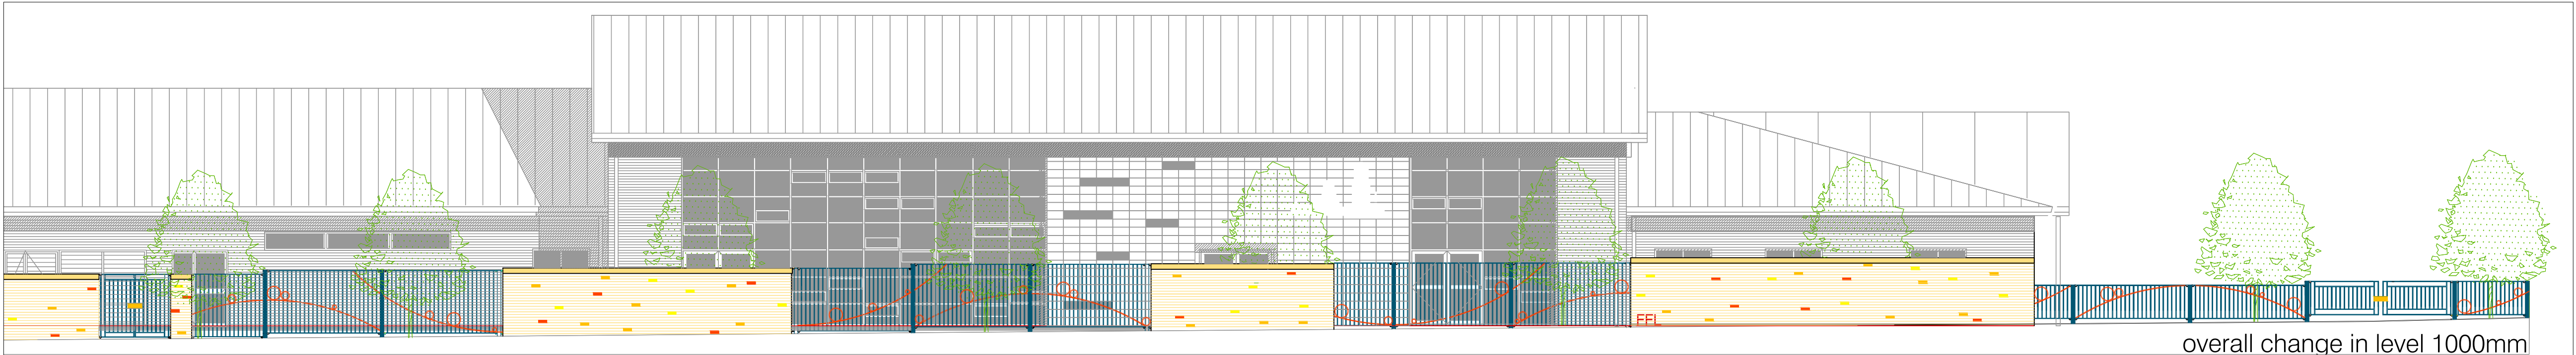

gates hall dining area small hall area front plaza area

(deliveries/refuse)

overall change in level 1000mm

WEST BOUNDARY ELEVATION
(Hall garden - Front plaza)


P3	Revised Planning Issue (Colours & text size amended)	19.05.14	HB
P2	Planning Issue	14.05.14	HB
P1	MB 3 Issue	07.05.14	HB
No:	Revision	Date:	Init:

Job
Isle of Ely Primary School
Ely

Drawing
Elevations - West

Client
Education client
Cambridgeshire County Council

Hannah Brown Landscapes
42 Constables Leys, Kimbolton, Huntingdon
Cambridgeshire PE28 0JG
T: 01480 861933 M: 07711 047030
E: hannah@hannahbrownlandscapes.co.uk

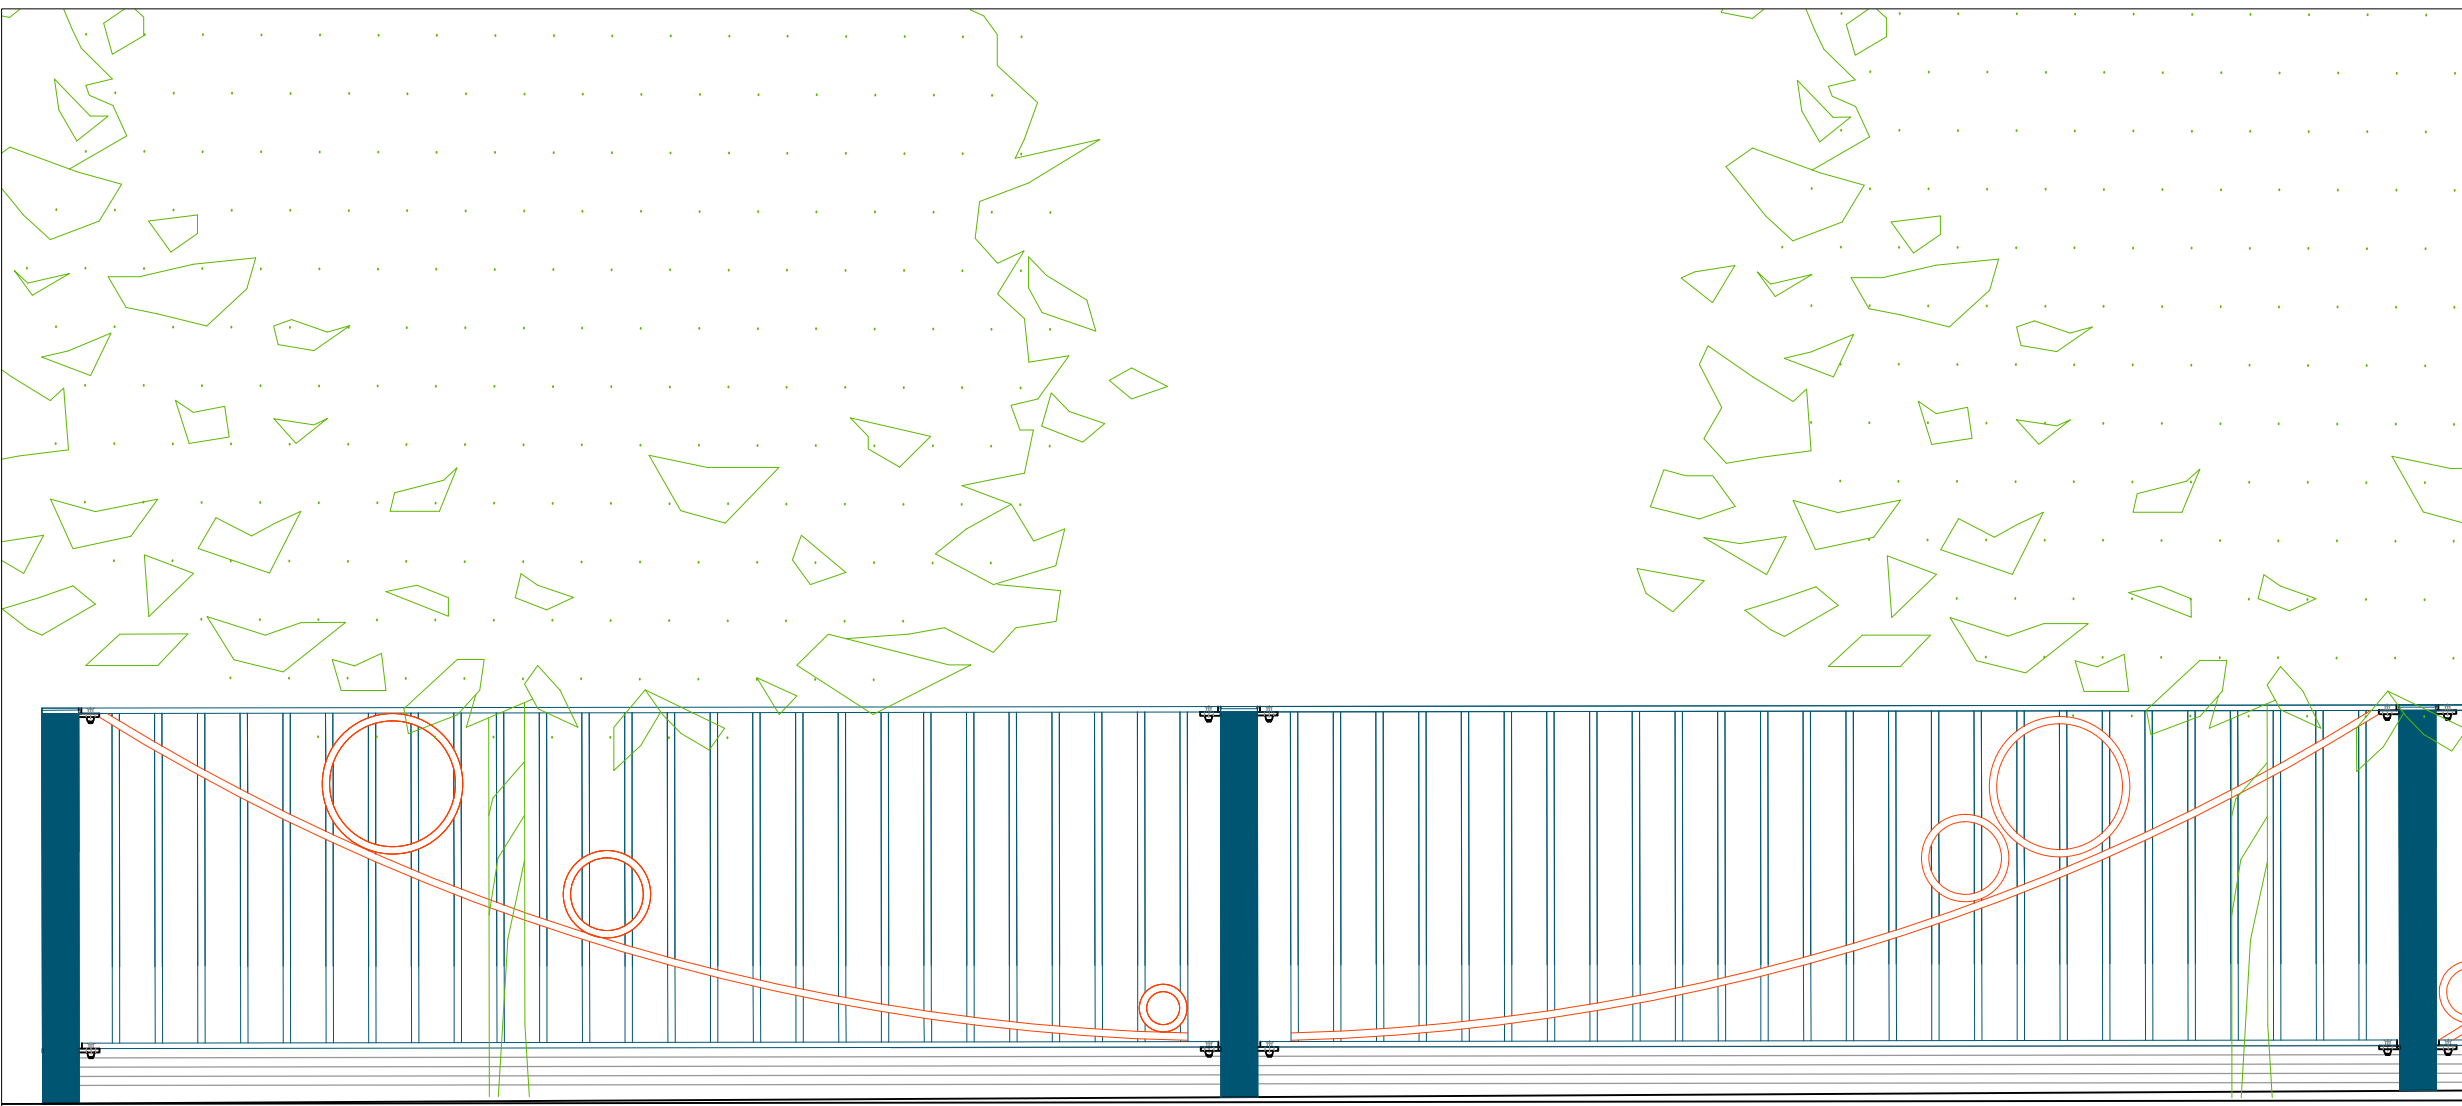

Boundary railing design (1m & 1.8m high)



Boundary wall design (1.8m - 2.0m high)

Scale	Date	Drawn/Checked
1:100/1:20 @ A1	07.05.14	HB
Job No	Dwg No	Rev
07-12	HBL-LS06	P3