



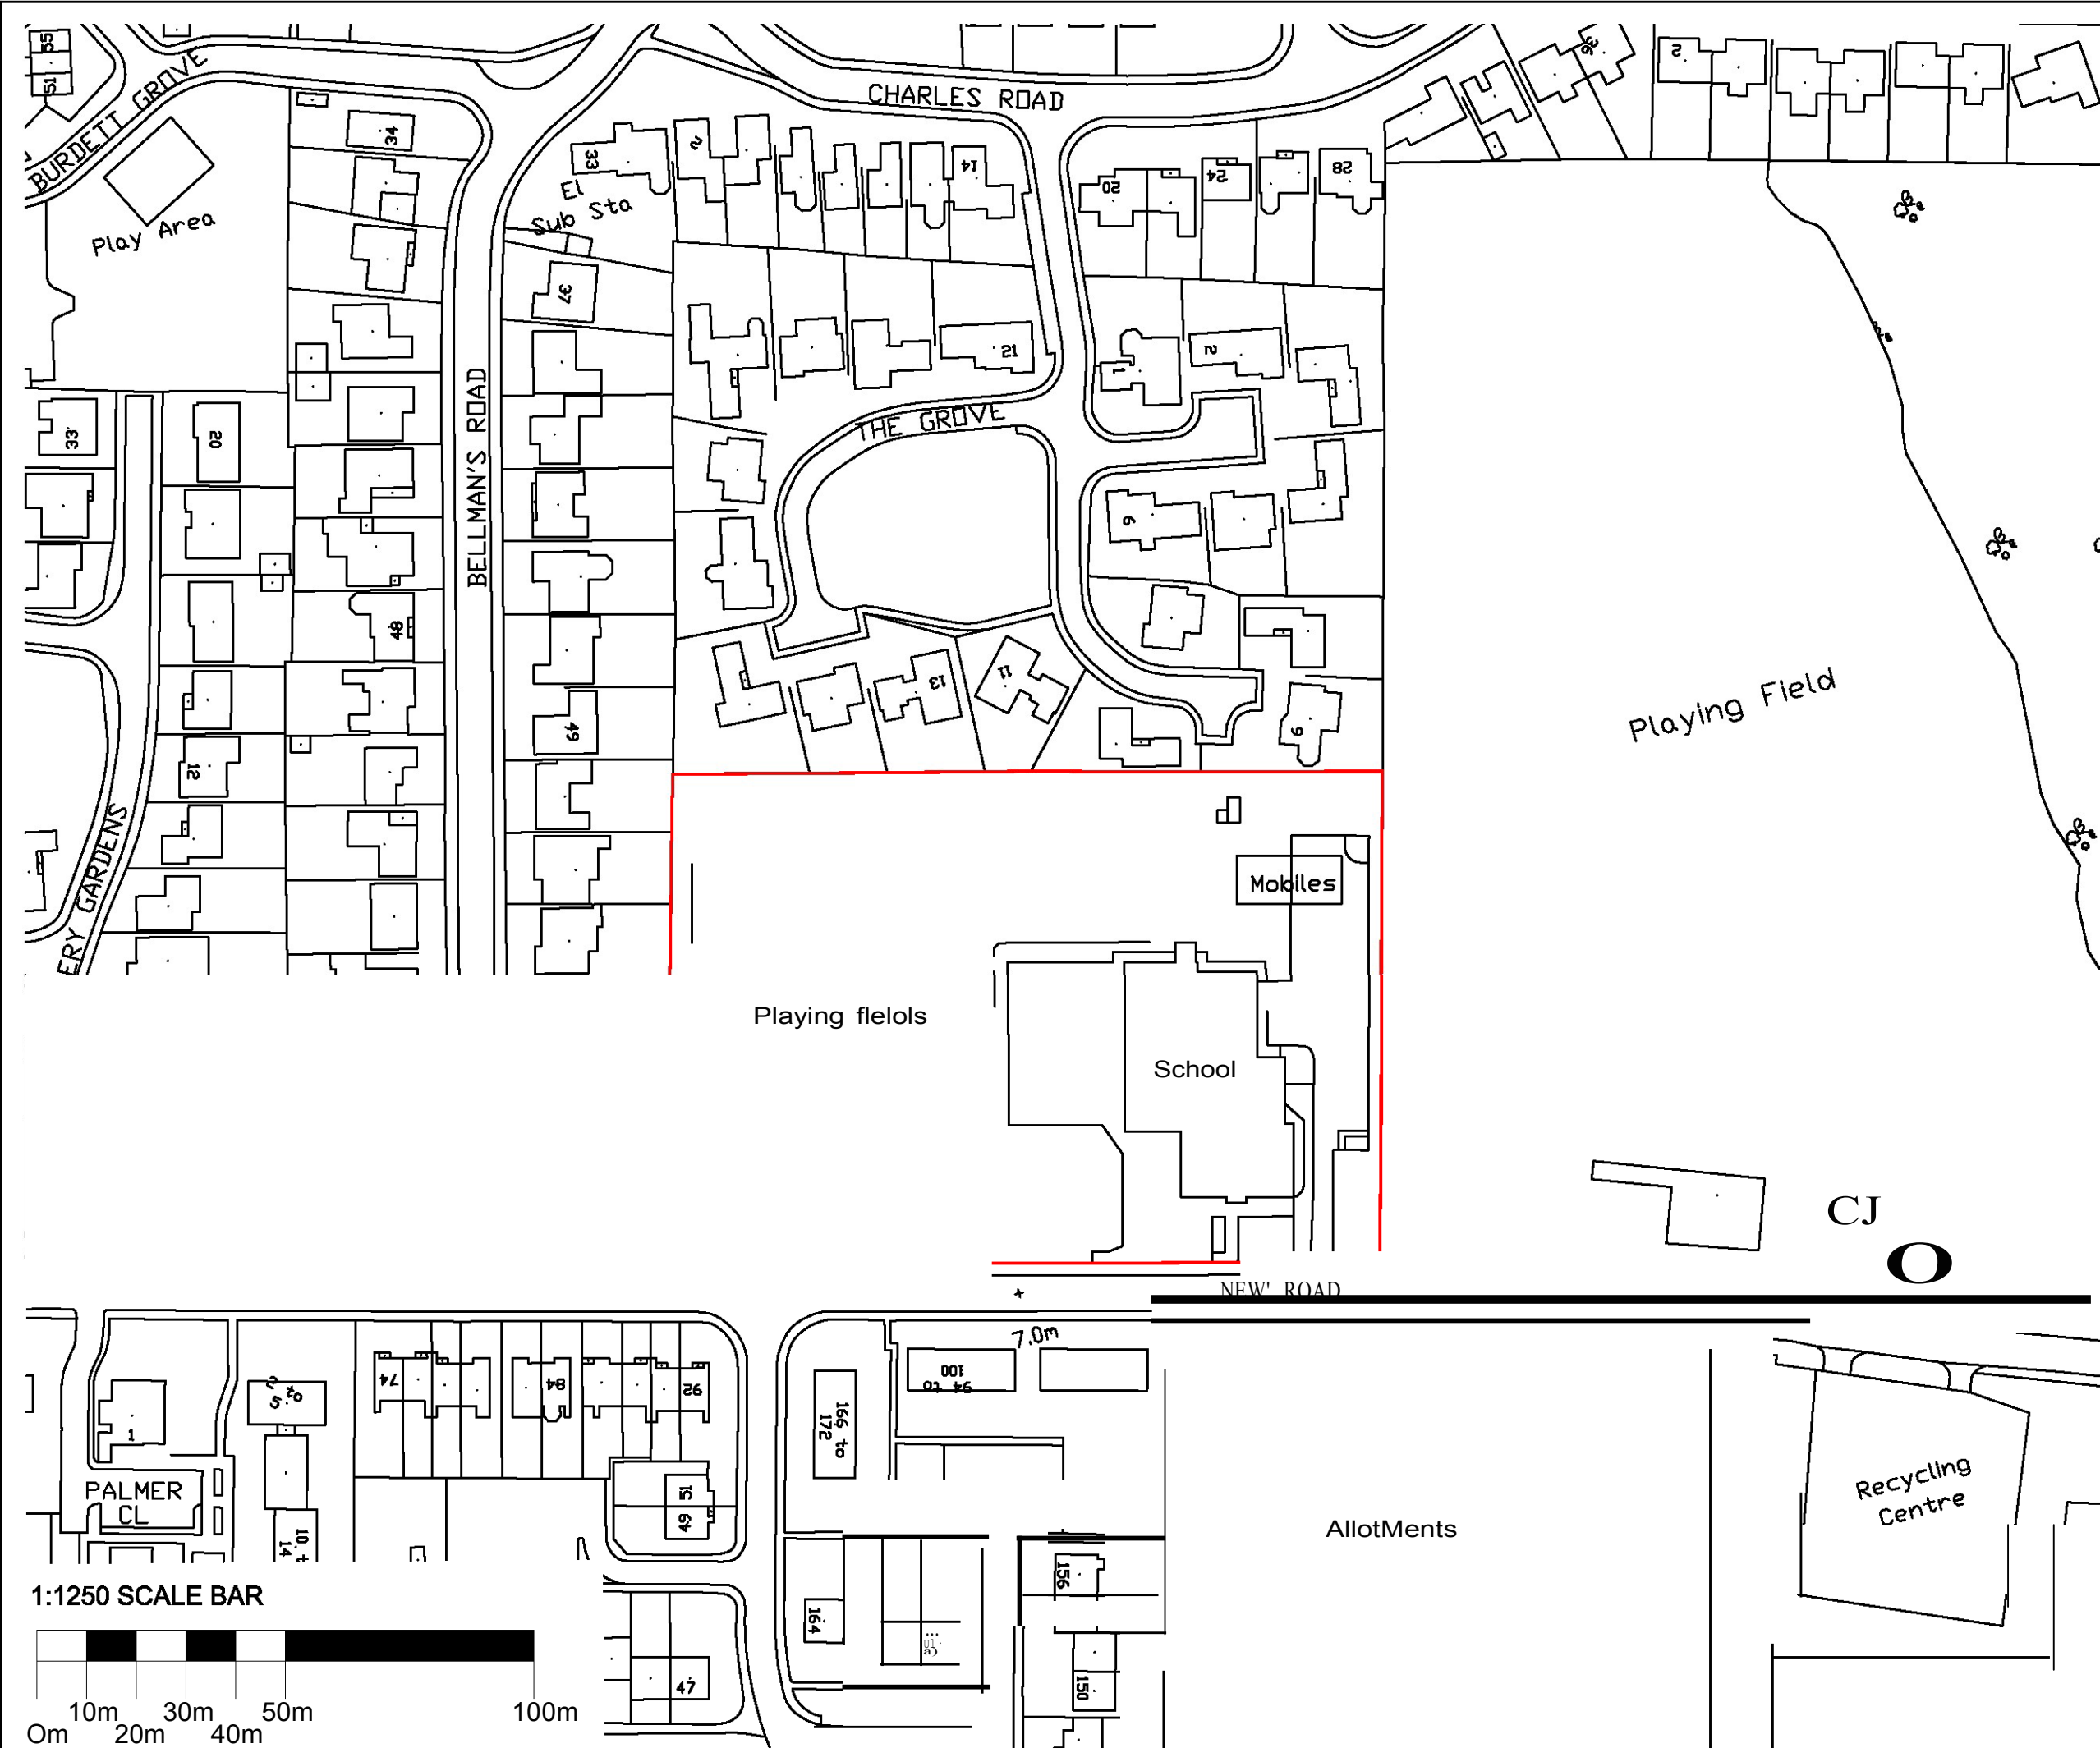

This drawing is not to be scaled. It is for information only and should not be used for any purpose other than that for which it was prepared. The general contractor is responsible for checking all dimensions and areas.

Notes

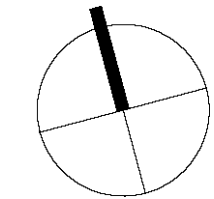

© Crown copyright and database rights 2016 Ordnance Survey 100023205

01 20.06.2018
Issued for Planning RM PW

Rev Date Action

rh p r h pertner hlp architects
94 Chesterton Road Cambridge CB4 1ER
T 01223 316309
www.rhpartnership.co.uk
combridge@rhpartnership.co.uk

New Road Primary School, Whittlesey
Extension and Refurbishment

Location Plan

Project	originator	volume	level	type	role	number	revision
P0580-A-200							01
8-JG13	RHP				Drawn	RM	*****
1:1200	P0580						PW

1:1250 SCALE BAR

