


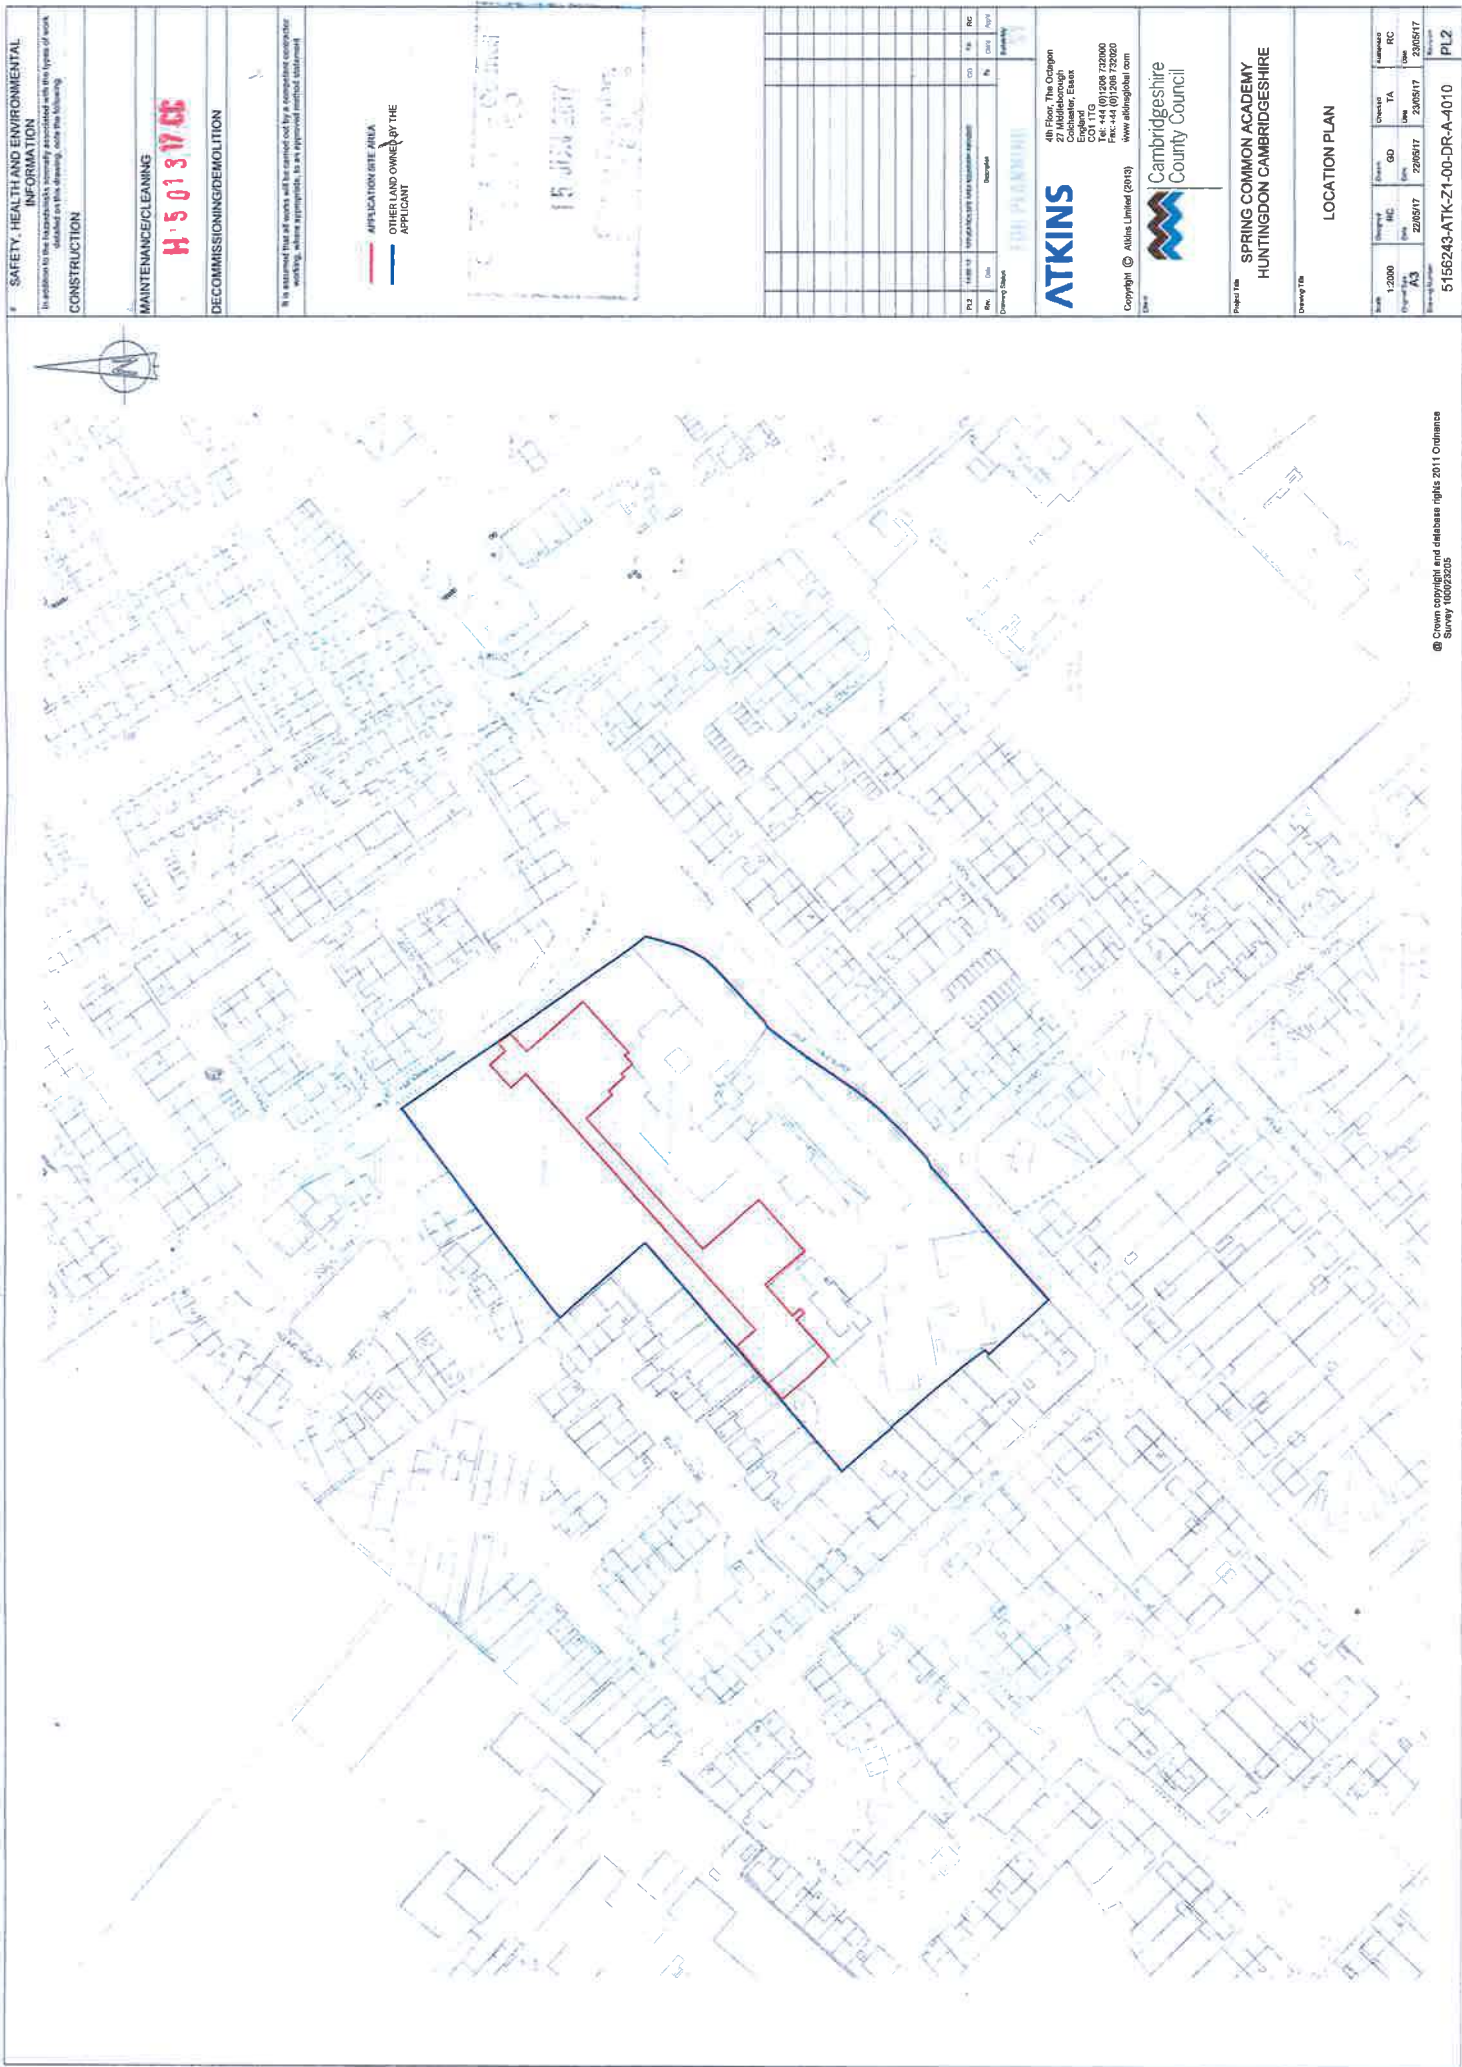

SAFETY, HEALTH AND ENVIRONMENTAL INFORMATION In addition to the instructions normally associated with this type of work, the user must read the instructions for the use of the equipment and the instructions for the use of the equipment.	
CONSTRUCTION	
MAINTENANCE/CLEANING H 5 01 317 CE	
DECOMMISSIONING/DEMOLITION	
It is assumed that all work will be carried out by a competent person working, where appropriate, to an approved method statement.	
APPLICATION SITE AREA OTHER AND OWNED BY THE APPLICANT	
15 JUL 2017	
FOR PLANNING	
ATKINS 4th Floor, The Octagon Middleborough Cambridgeshire England CB1 1TG Tel: +44 (0)1223 722000 Fax: +44 (0)1223 722020 www.atkinsglobal.com	
Copyright © Atkins Limited (2013) Cambridgeshire County Council	
Project Title SPRING COMMON ACADEMY HUNTINGDON CAMBRIDGESHIRE	
Drawing Title LOCATION PLAN	
Scale 1:2000 Drawing Size A3	
Drawing Number 5156243-ATK-Z1-00-DR-A-010	
Revision PL2	