


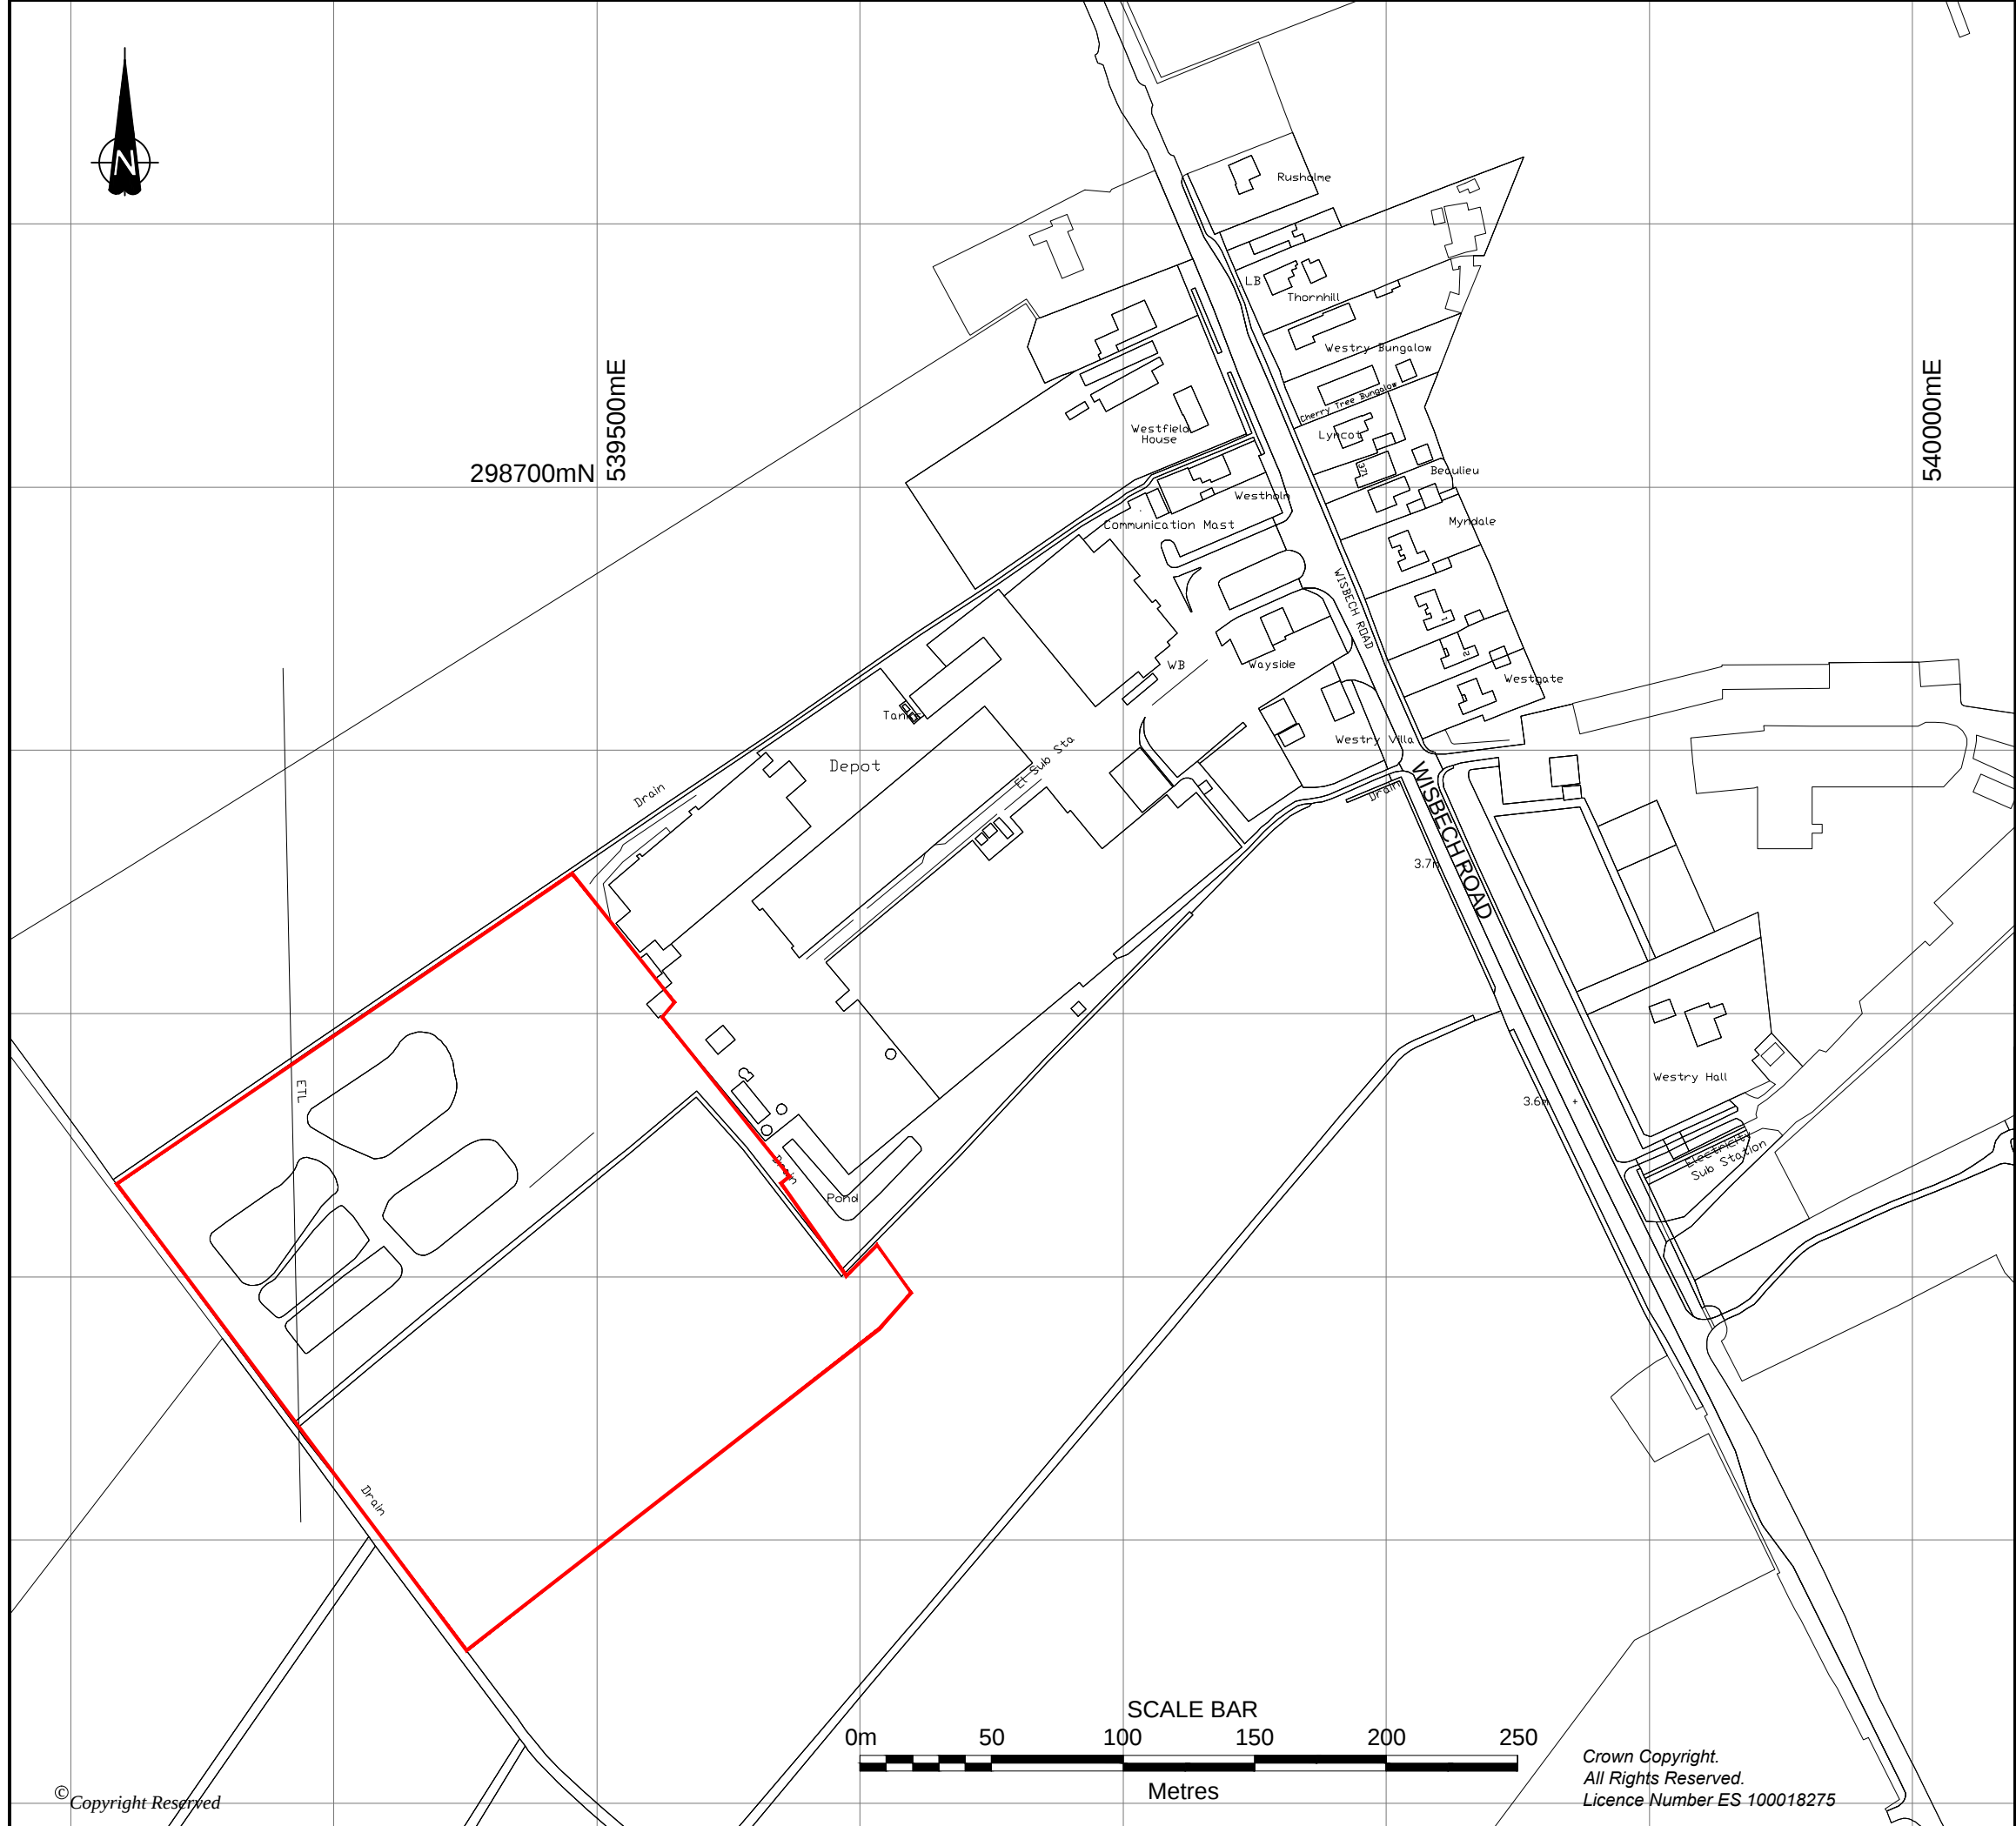


KEY

Application Boundary



A	First Issue	03/09/14	MAB	KR	DWB
REVISION	DETAILS	DATE	DRAWN	CHK'D	APP'D
CLIENT Life Crown Ltd					
PROJECT Potential A.D./Residential-National					
DRAWING TITLE Site Location Plan					
DRG No. ST10728-102		SCALE 1:2500 @ A3		DATE 03/09/14	
DRAWN BY MAB		CHECKED BY KR		APPROVED BY DWB	
☒ STOKES-ON-TRENT (HEAD OFFICE)	TEL 0845 111 7777	☐ CARDIFF	TEL 029 2072 9191		
☐ NEWCASTLE UPON TYNE	TEL 0191 232 0943	☐ LEIGH	TEL 01942 260101		
☐ WEST BROMWICH	TEL 0121 580 0909	☐ SHEFFIELD	TEL 0114 245 6244		
☐ LONDON	TEL 020 7287 2872	☐ EDINBURGH	TEL 0131 555 3311		
		☐ LIVERPOOL	TEL 0151 494 5431		

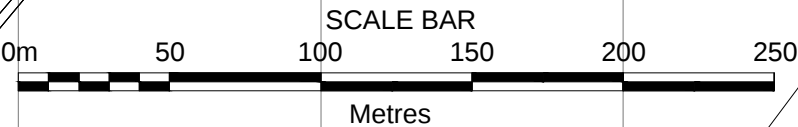

Crown Copyright.
All Rights Reserved.
Licence Number ES 100018275



wardell
armstrong

your earth our world