


1m 10m 0

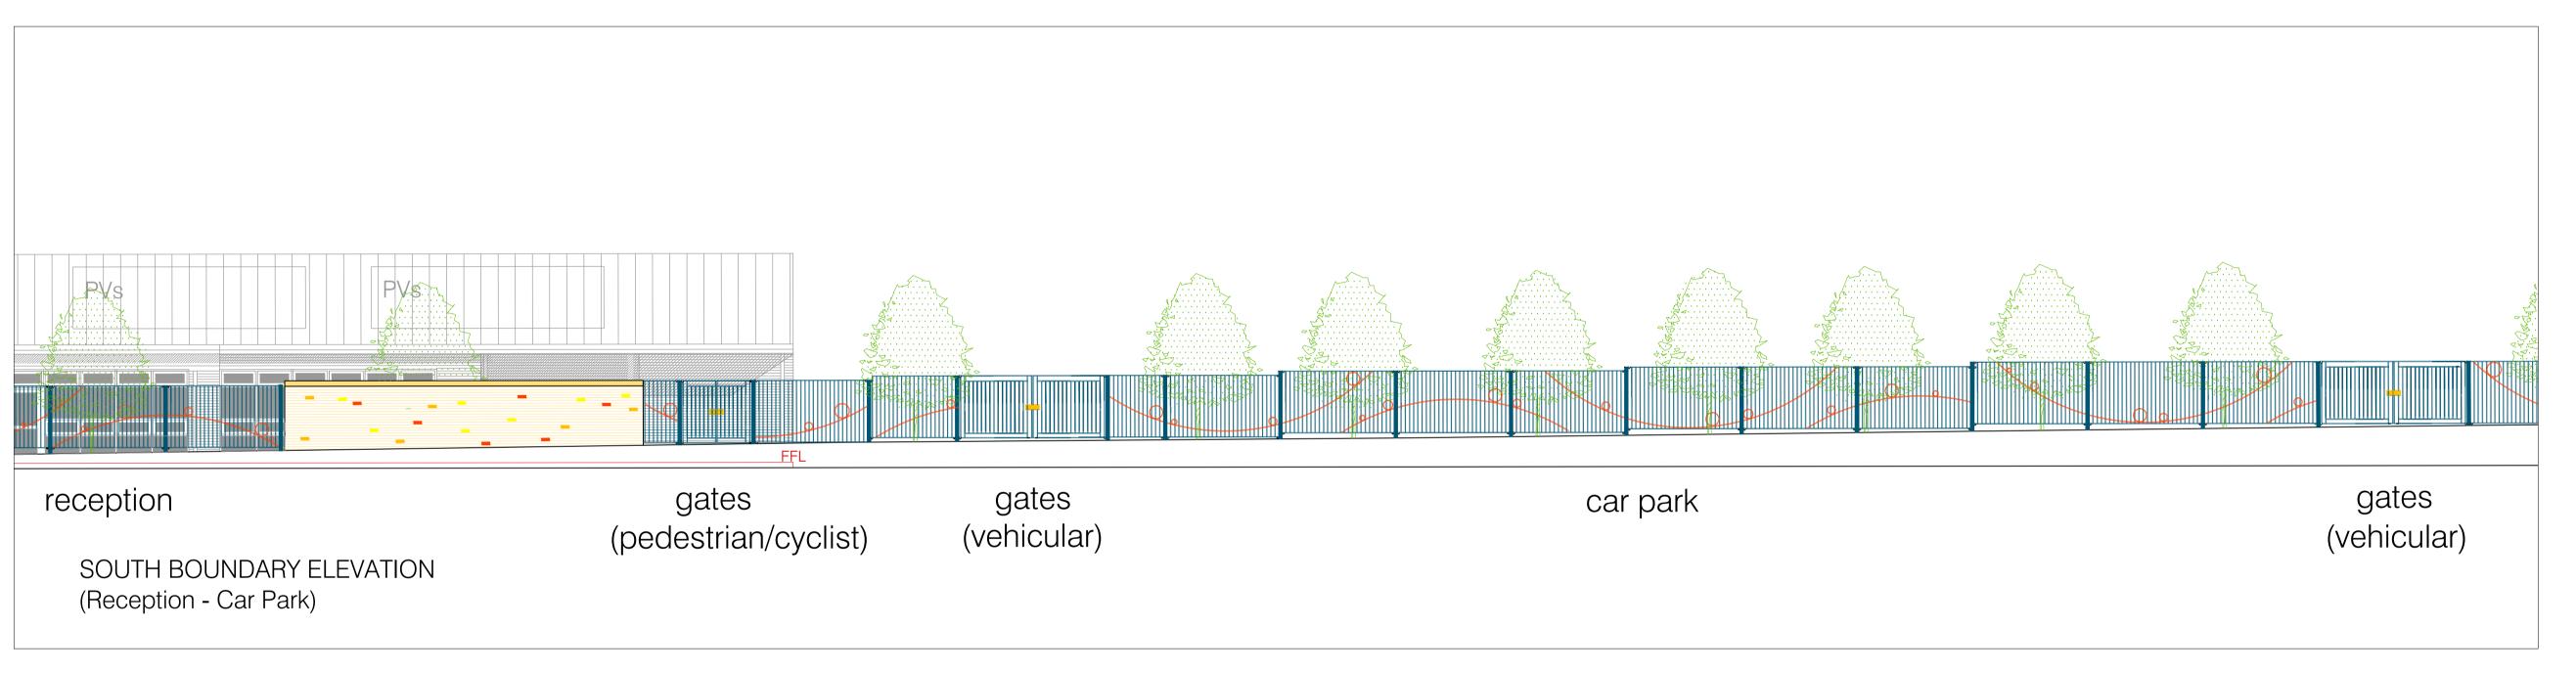

P3 Revised Planning Issue (colours & text size amended)
P2 Planning Issue
P3 MS 3 Issue
P4 MS 3 Issue
P5 No: Revision

P6 Ely Primary School
Ely

P7 Drawing
Elevations - South

Client
Education client
Cambridgeshire County Council

overall change in level 1300mm

car park gates car park
(vehicular)

SOUTH BOUNDARY ELEVATION
(Car Park)

 Scale
 Date
 Drawn/Checke

 1:100 @ A1
 07.05.14
 HB

 CAD File:

 Job No
 Dwg No
 Rev

HBL-LS05

Hannah Brown Landscapes

42 Constables Leys, Kimbolton, Huntingdon Cambridgeshire PE28 0JG

T: 01480 861933 M: 07711 047030 E: hannah@hannahbrownlandscapes.co.uk