


Drawing 1 Rev A- Access & new screen planting. **Extension to existing site to allow for storage of vehicles**

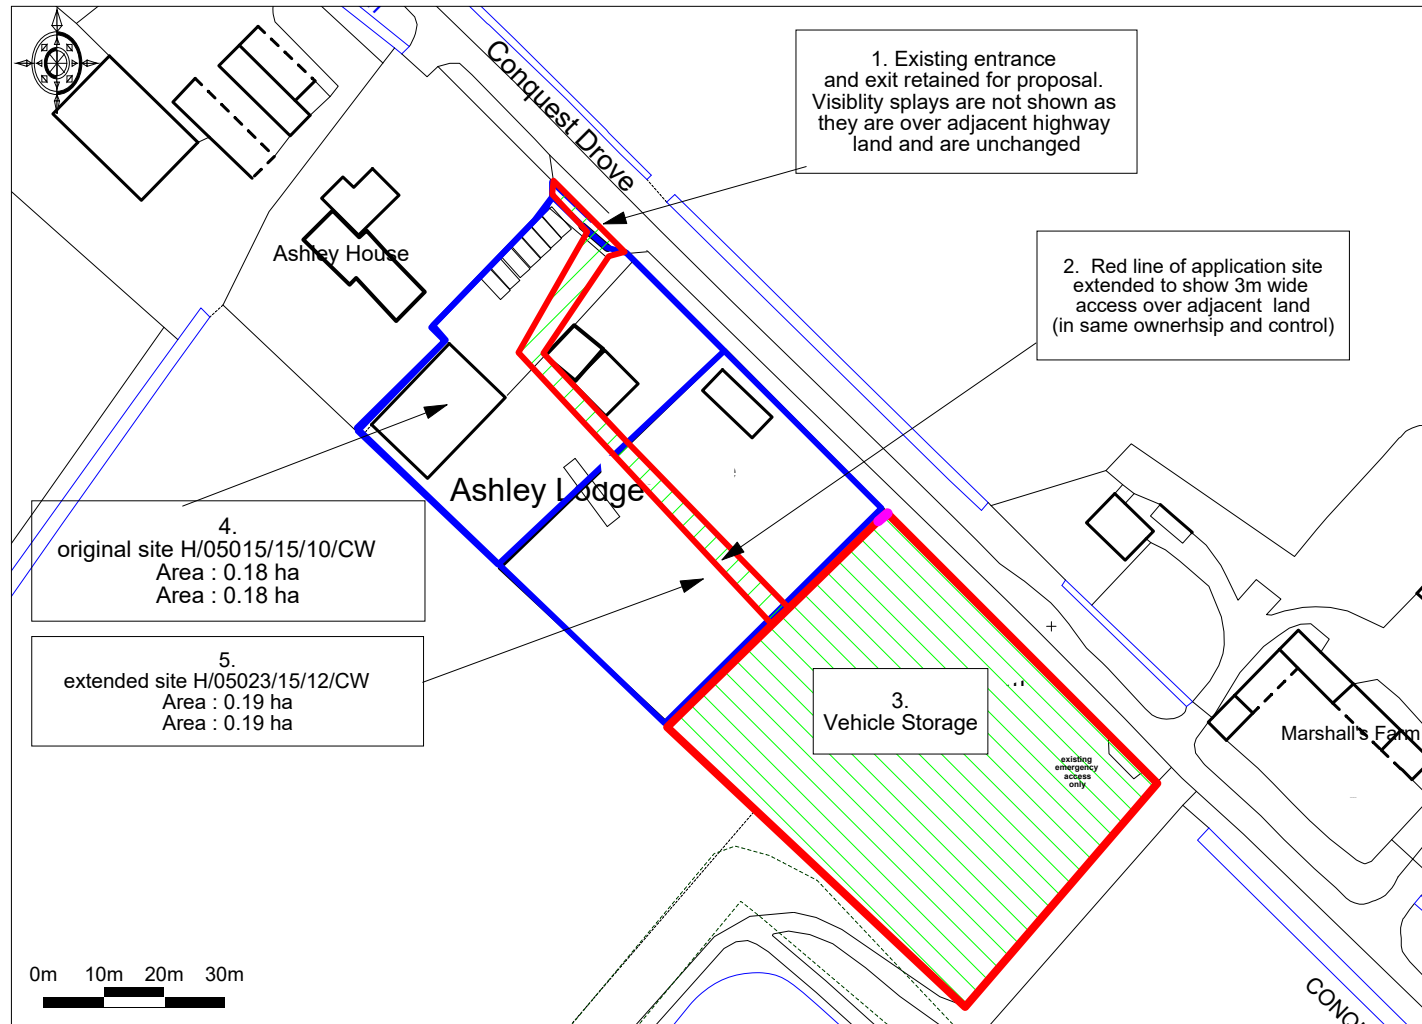

Ordnance Survey © Crown Copyright 2018. All rights reserved. Licence number 100022432. Plotted Scale - 1:1250

Promap
 LANDMARK INFORMATION GROUP

AutoShells Ltd Ashley Lodge, Conquest Drove, PE7 3DH



matrix
 planning