


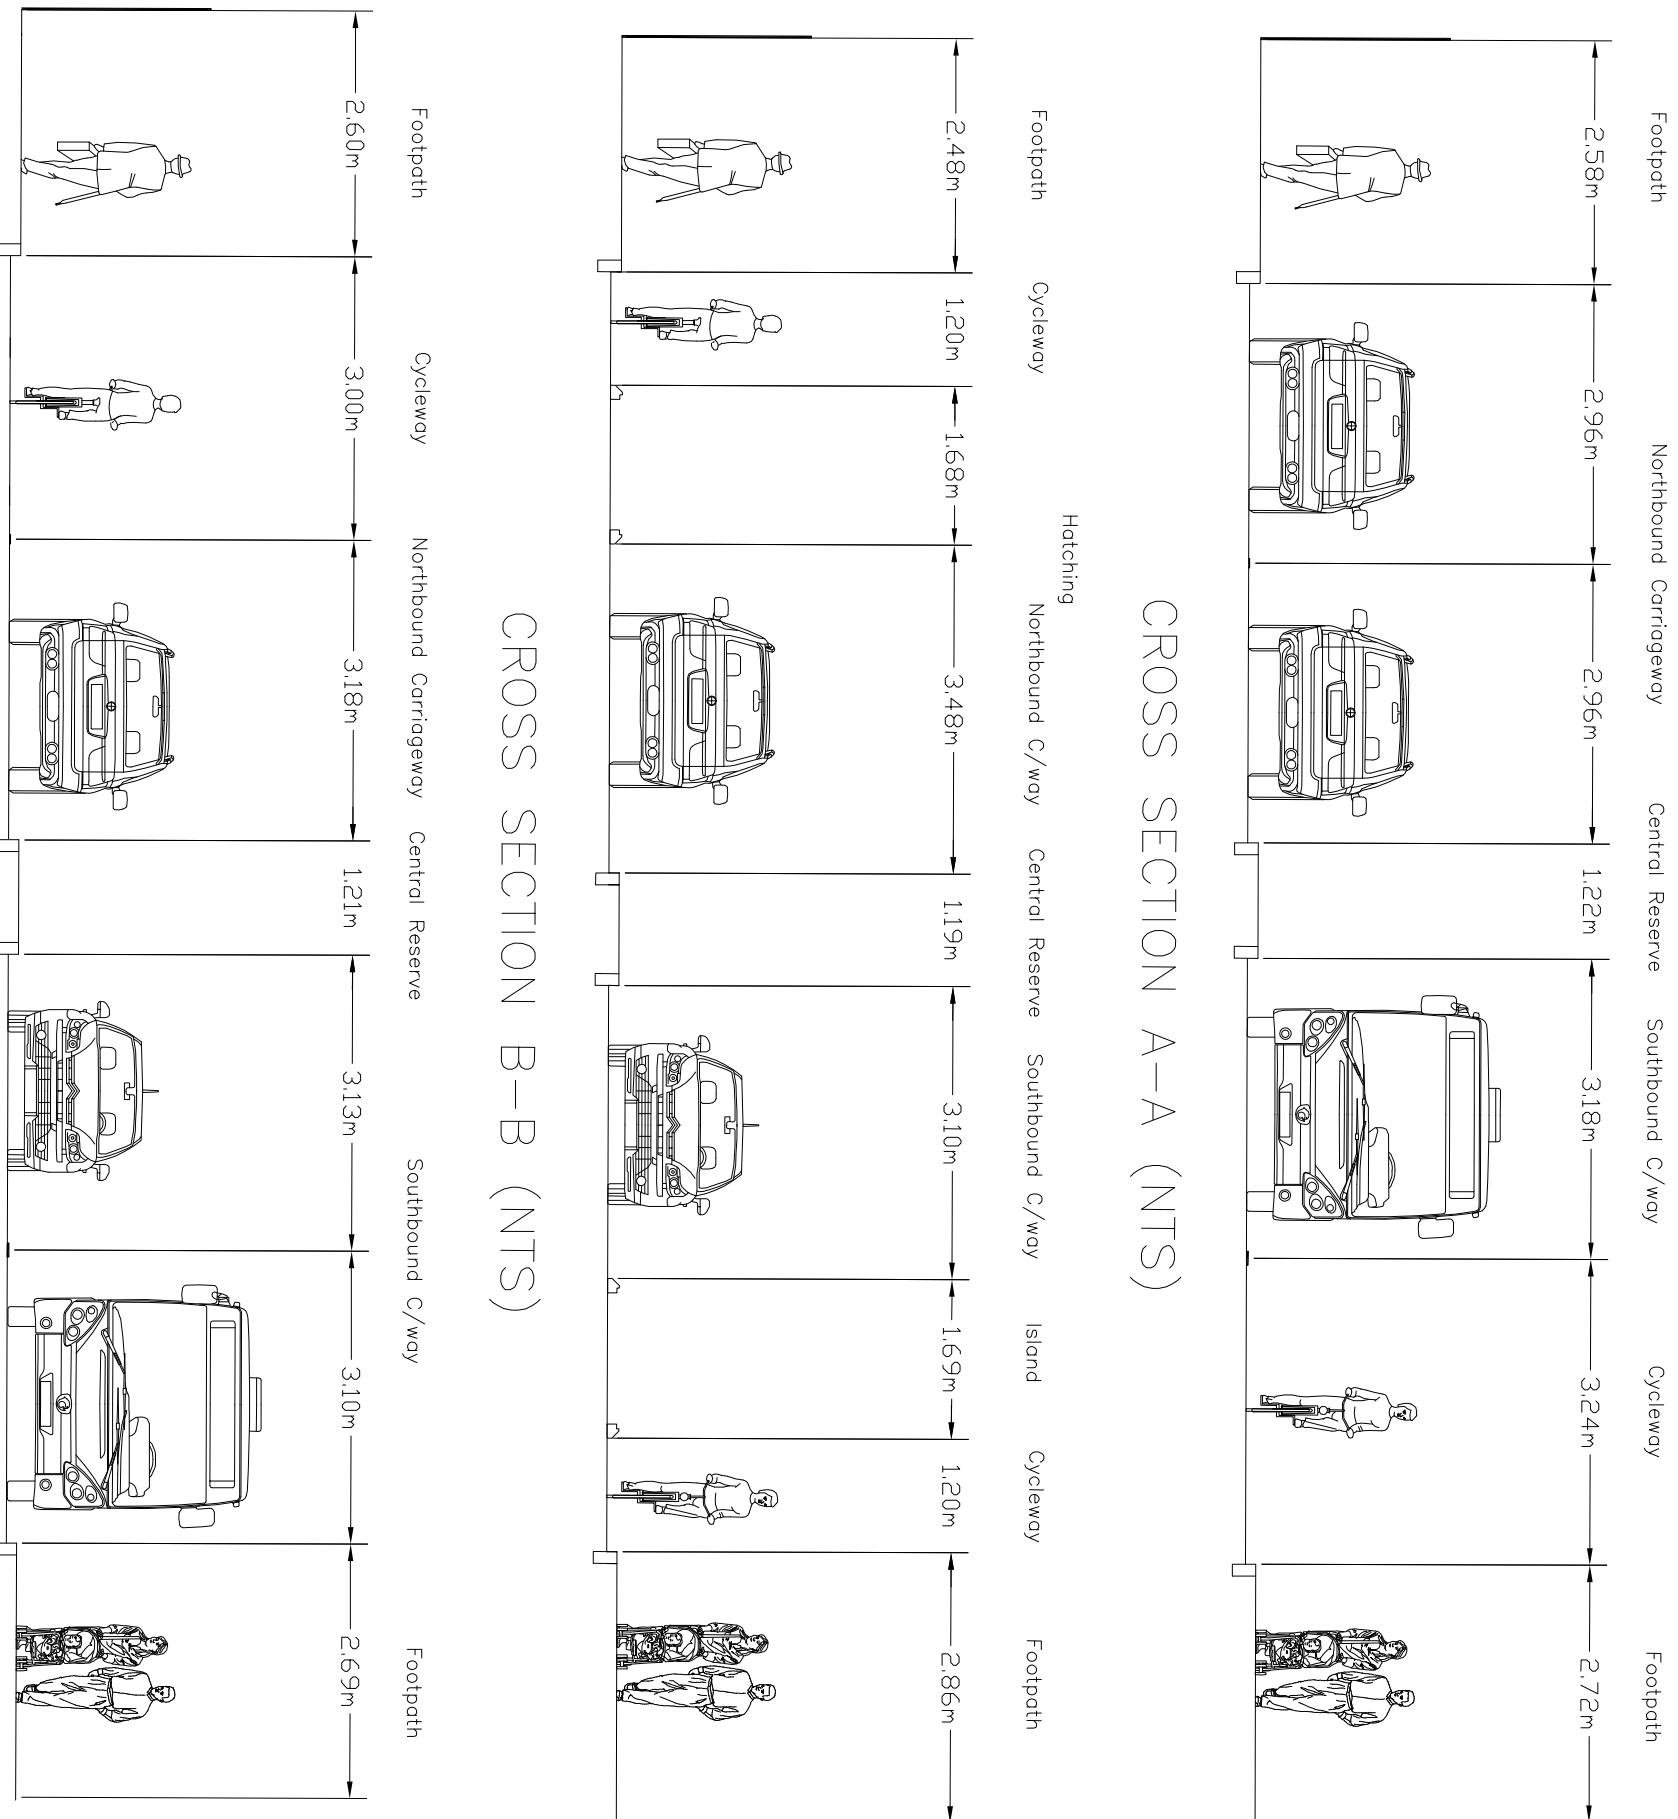

Rev		By	Date	Chk'd	Auth
B	SWEET ARROW DIAGRAM NO AMENDED	WH	08/09	PRB	PRB
A	ORIGINAL ISSUE	AD	08/09	PRB	PRB
Rev	Description				
B	FOR INFORMATION		08/09	PRB	
A	FOR INFORMATION		08/09	PRB	
Rev	Purpose of Issue		Date	Auth	

 Cambridgeshire Highways	
Design and Engineering Services 2/3 Melbourn Court Gifford Road Cambridge CB3 0NA cambridgeshirehighways@skingsglobal.com	
Fax: (01223) 814520 Tel: (01223) 814440	
 Cambridgeshire Highways working for Greater Cambridgeshire	
Project	HILLS ROAD HYBRID CYCLEWAY TRAFFIC TRIAL
Title	SETTING OUT
Original Scope 1 in 500	Designed/Drawn/Checked AD Date 14/08/09
Status I	Authorised PRB Date 14/08/09
Drawing Number 5086772/HW/GN/002	Rev B