


Plan 1: Cottenham to Histon foot/cycleway

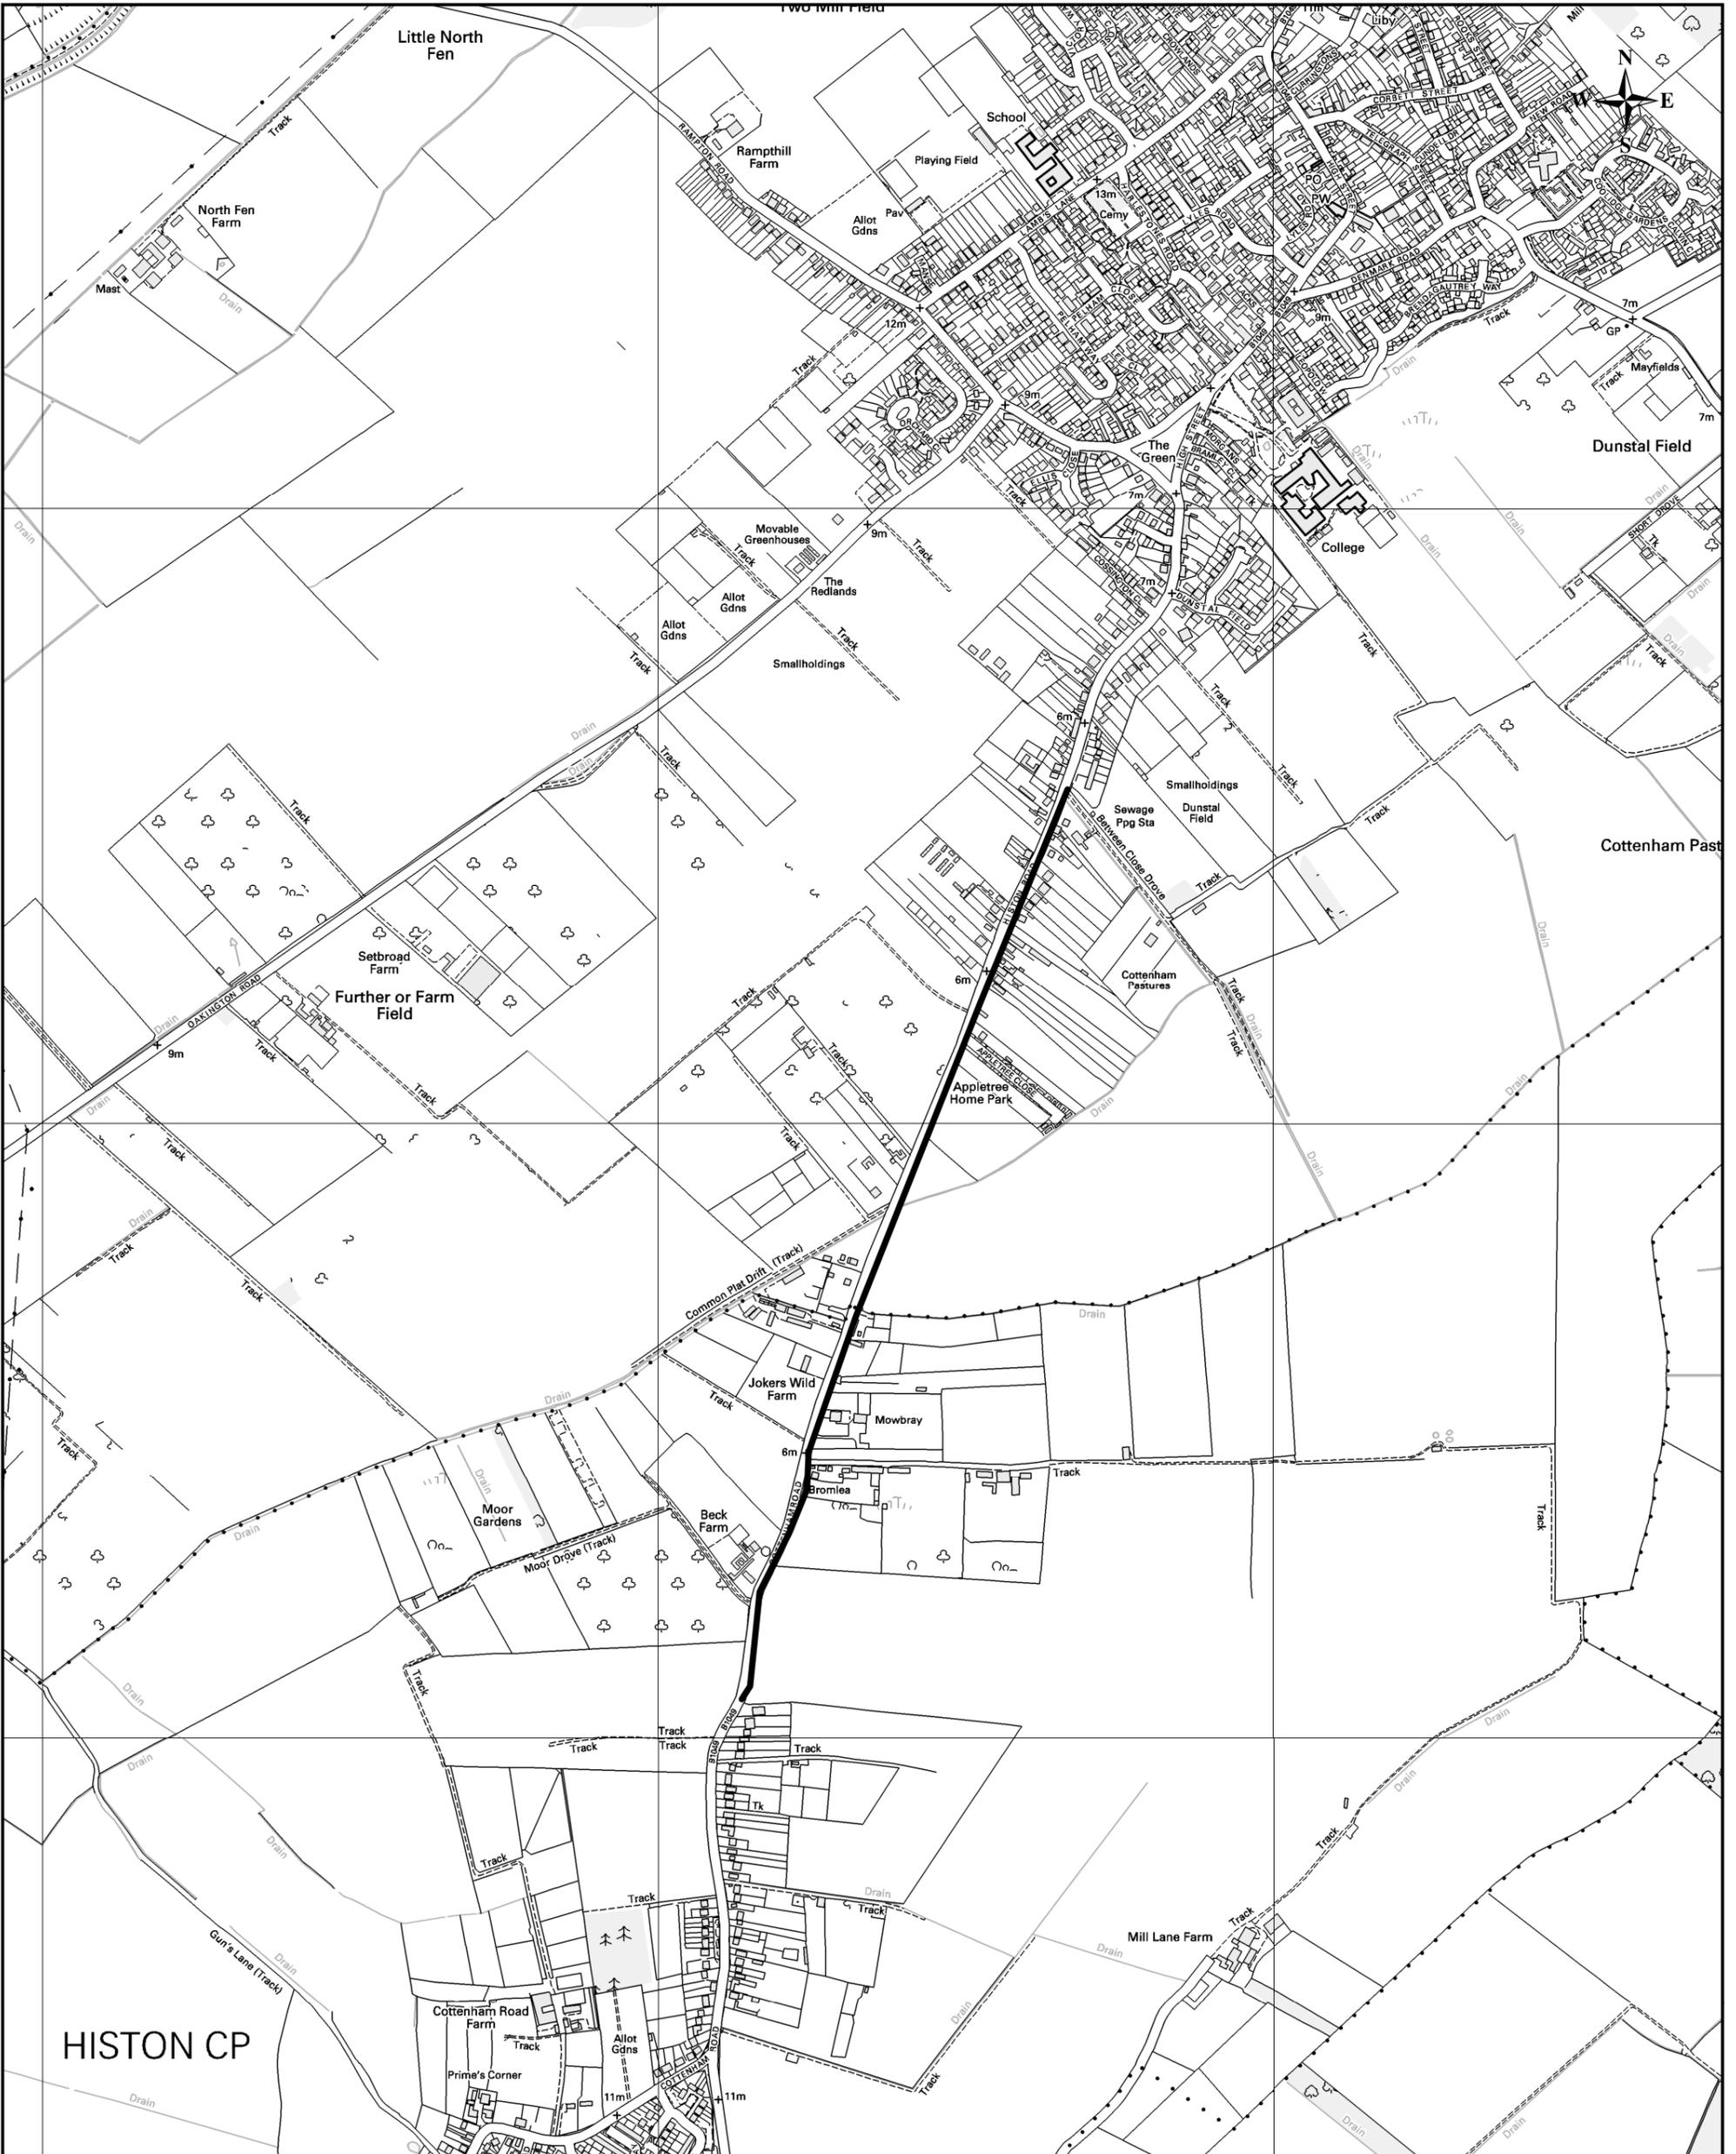

Scale (at A3): 1:10000

Date: 16/09/2009

By: ff311

Based upon Ordnance Survey material with the permission of the
Controller of Her Majesty's Stationery Office © Crown copyright.
Unauthorised reproduction infringes copyright
and may lead to prosecution. 100023205 2009