


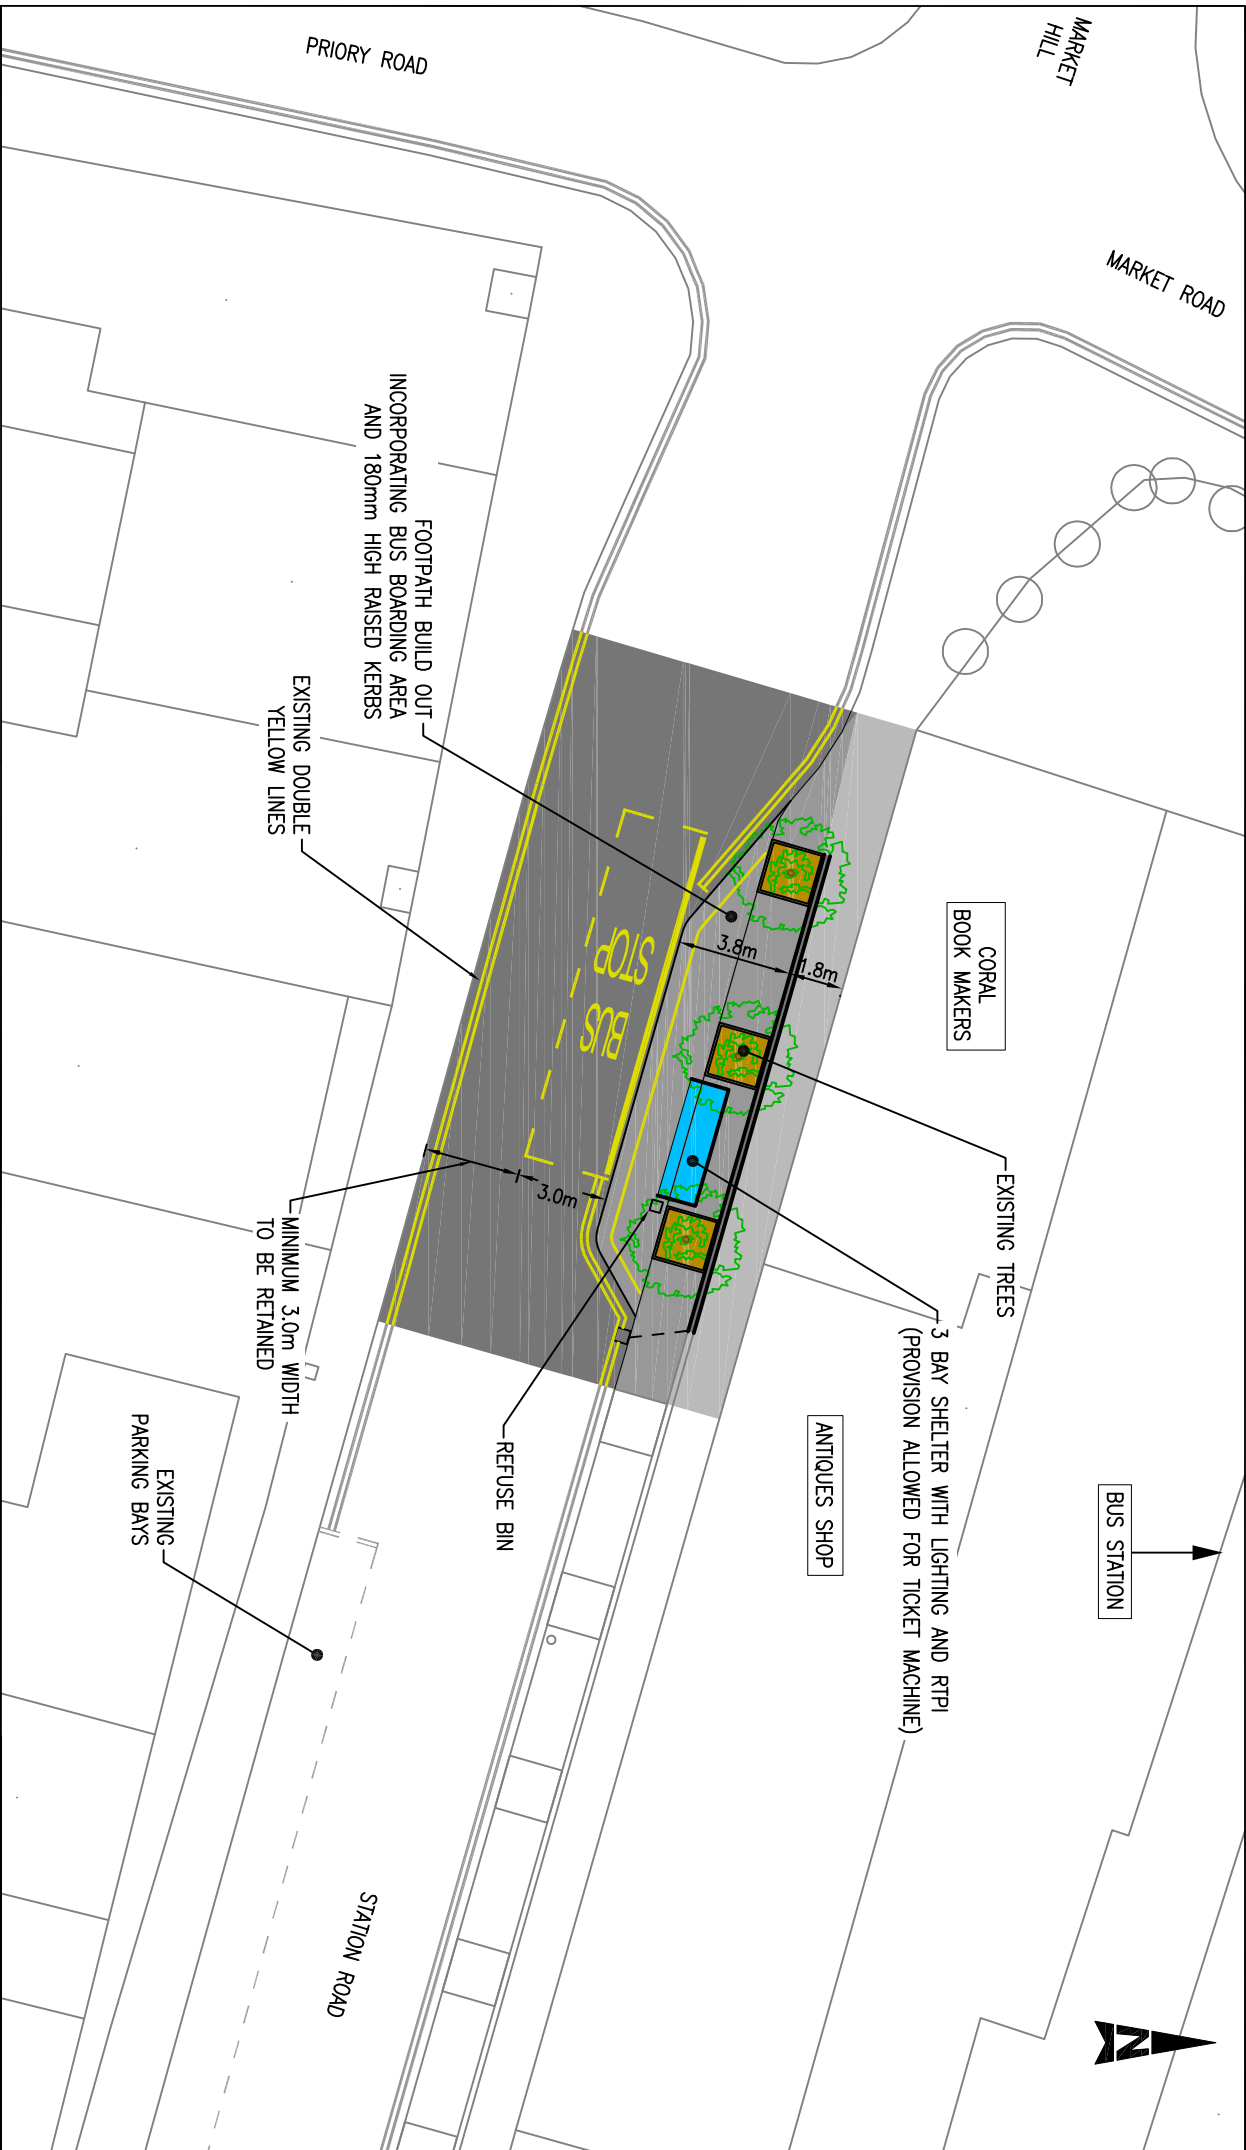

NOTES

Client/Client

Cambridgeshire Highways

Working for



Cambridgeshire Highways

Design and Engineering Services

2/3 Welbrook Court

Girton Road

Cambridge CB3 0NA

Fax: (01223) 814520
Tel: (01223) 814520
cambridgeshirehighways@ctkinsglobal.com



APPENDIX A

Title

Original Scale

1:250

Designed/Drawn

GS

Checked

MEG

Authorised

RLB

Date

20/12/11

Date

20/12/11

Date

20/12/11

ST IVES CGB STOP

Status

P

Drawing Number

ST IVES/HW/CD/001

Rev

-