


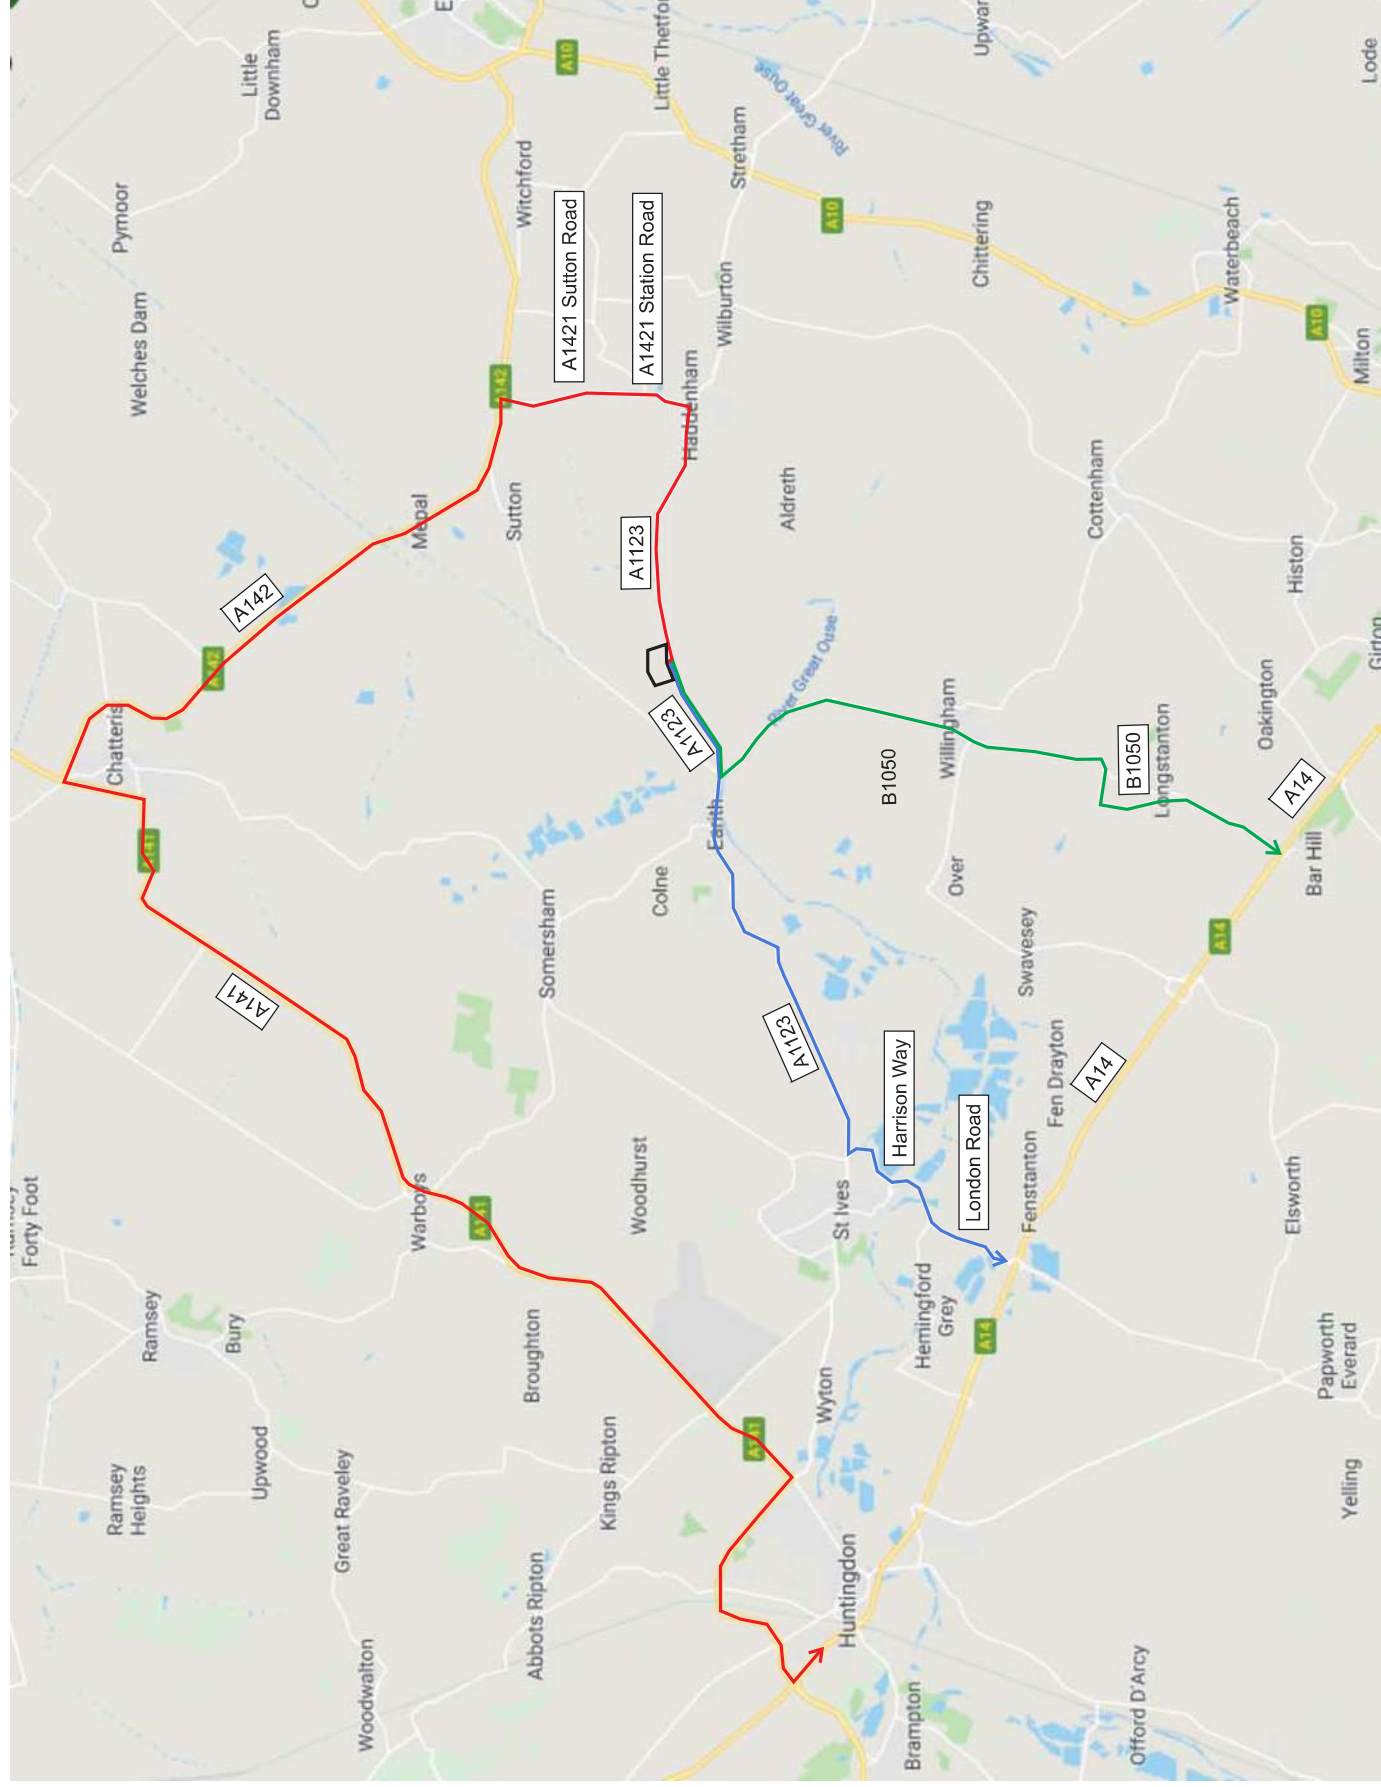

Notes:

Route 1 Route 2 Route 3

Figure 01
Drawing Title
Job Title
Client

Scale : NTS

Proposed Vehicle Routes
Dennis Farm, Haddenham
Dennis Haddenham

NORTH

© Crown Copyright and Database Right 2010 - AL 1000304 12

David Tucker Associates
Transport Planning Consultancy
Forester House, Doctors Lane, Henley-in-Arden
Warwickshire, CV35 9AW
Tel: +44(0) 1564 735398 Fax: +44(0) 1564 793983
www.datantransportation.co.uk

