


Location of Compound



Fenced Compound Area

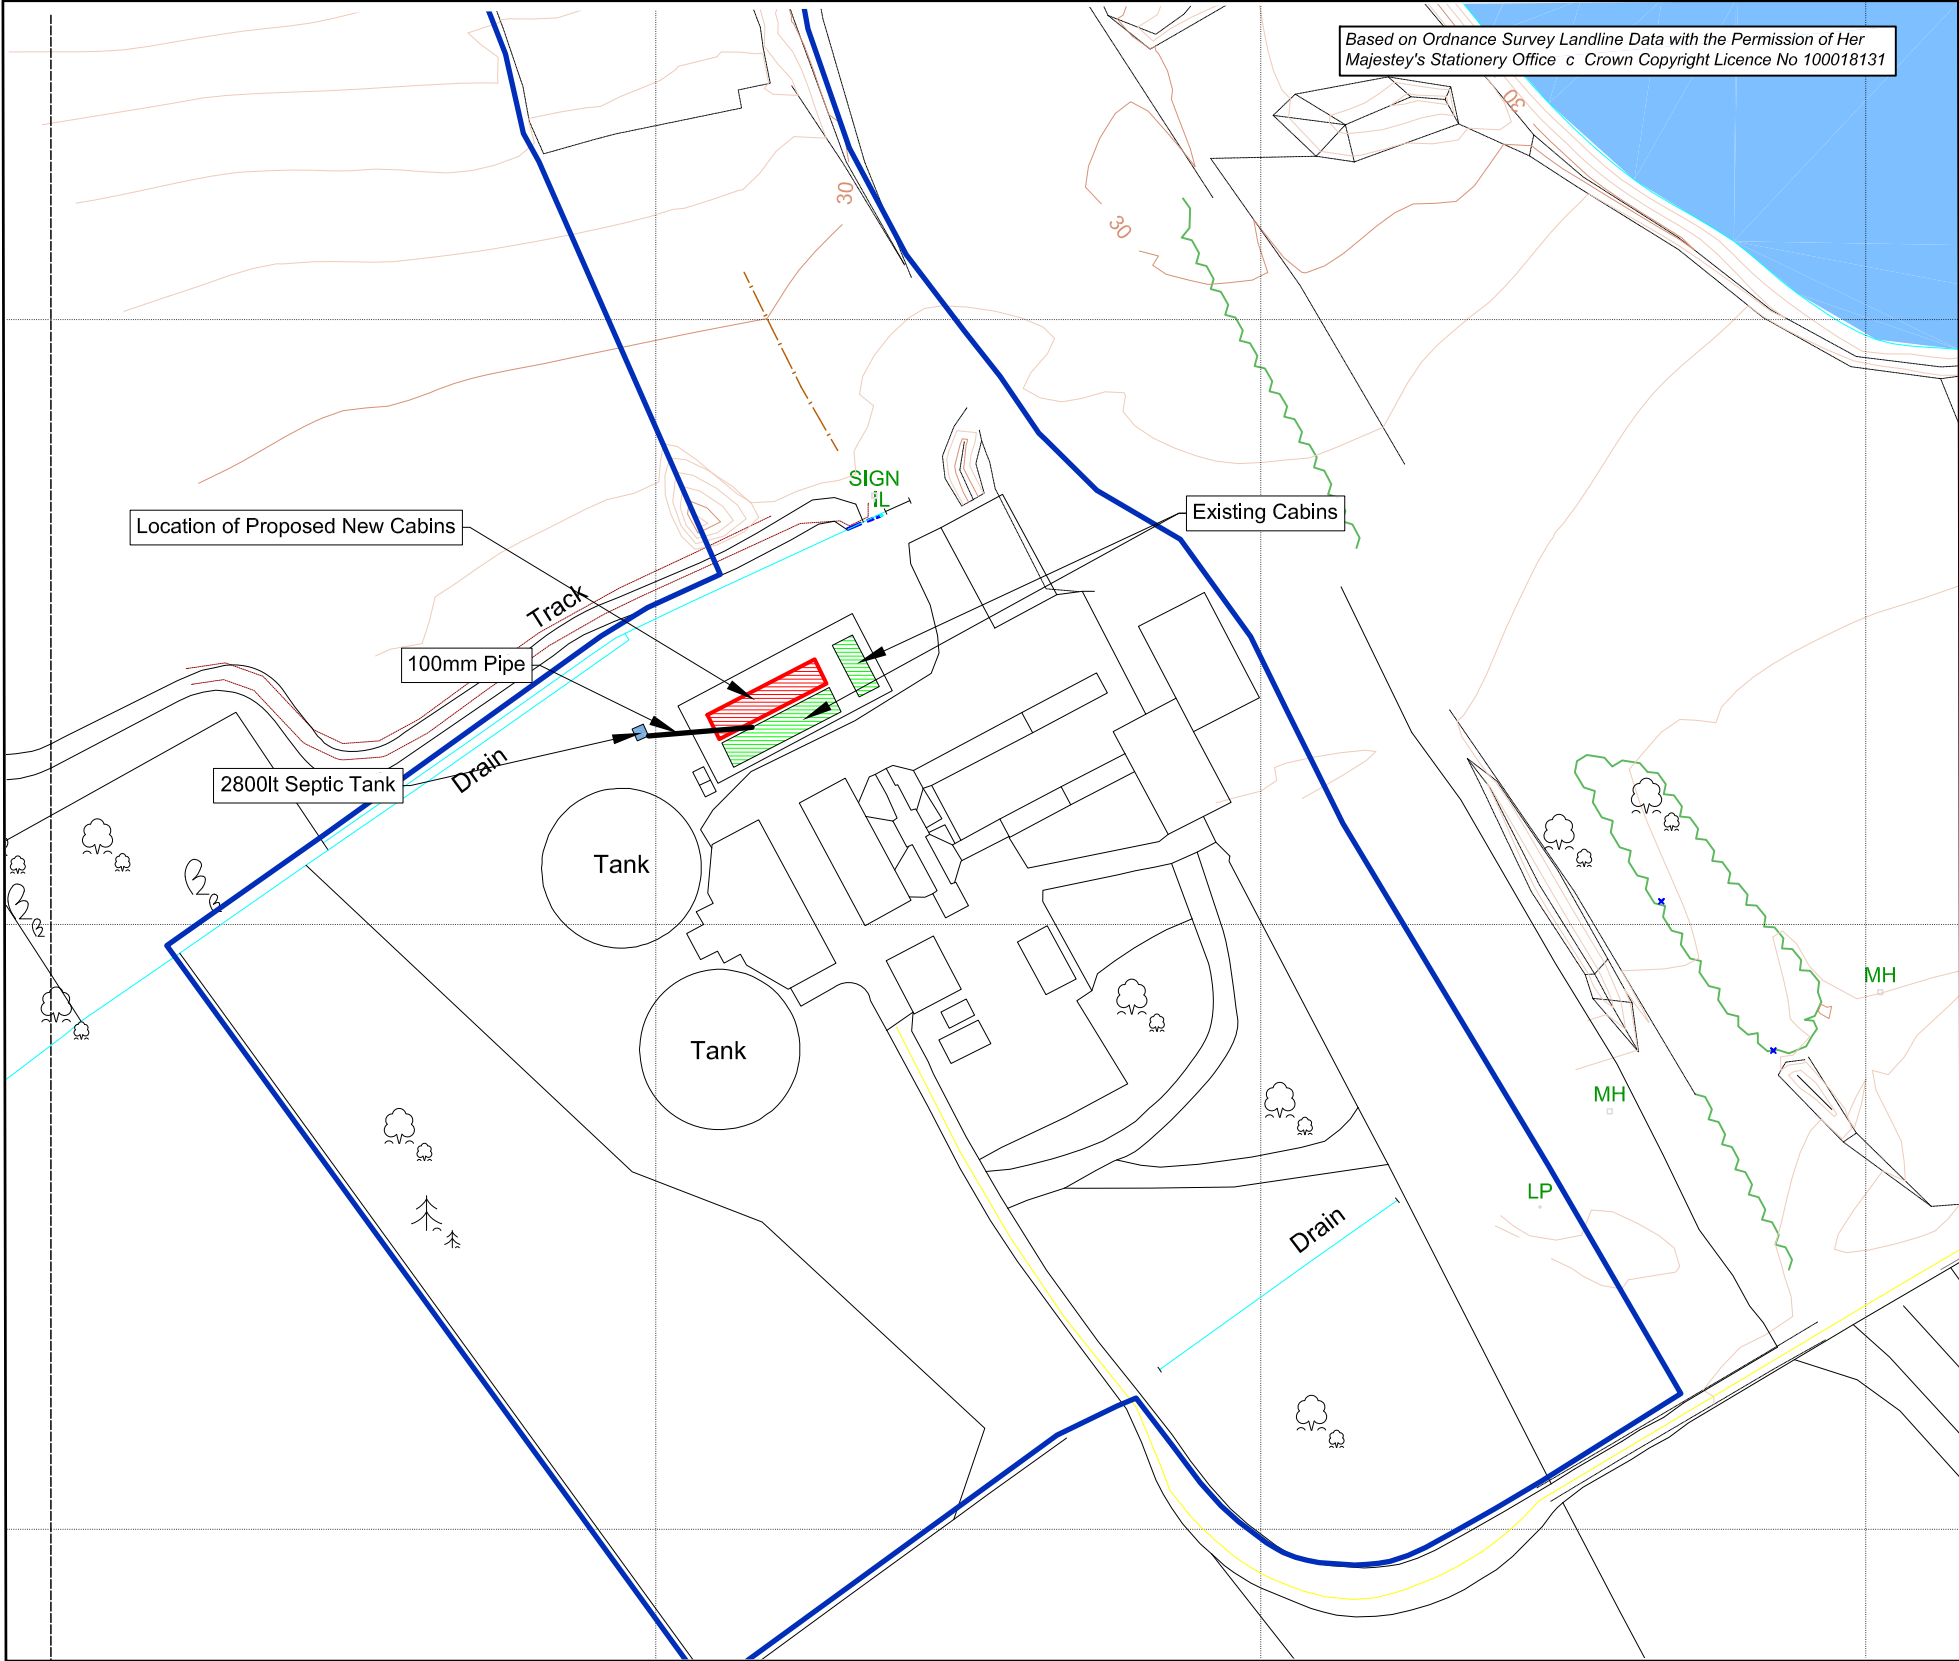

Site Plan

18_C041_BARR_002

Shaun Denny_CAW

September 2018

1 : 1 250 @ A3



Ordnance Survey Reference - TL 3950

Survey Reference - None

Legend

Company Controlled Land

Application Area

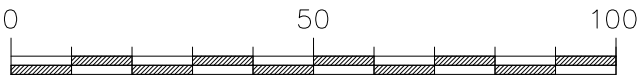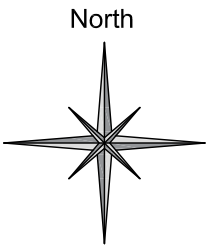

Department of National Reserves & Development
CEMEX UK Operations Limited
Wolverhampton Road, Oldbury,
Warley, West Midlands. B69 4RJ.