
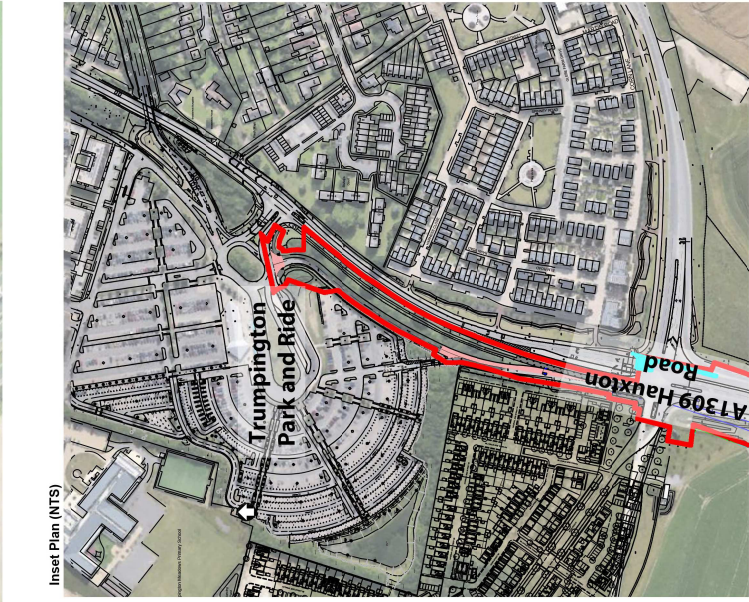
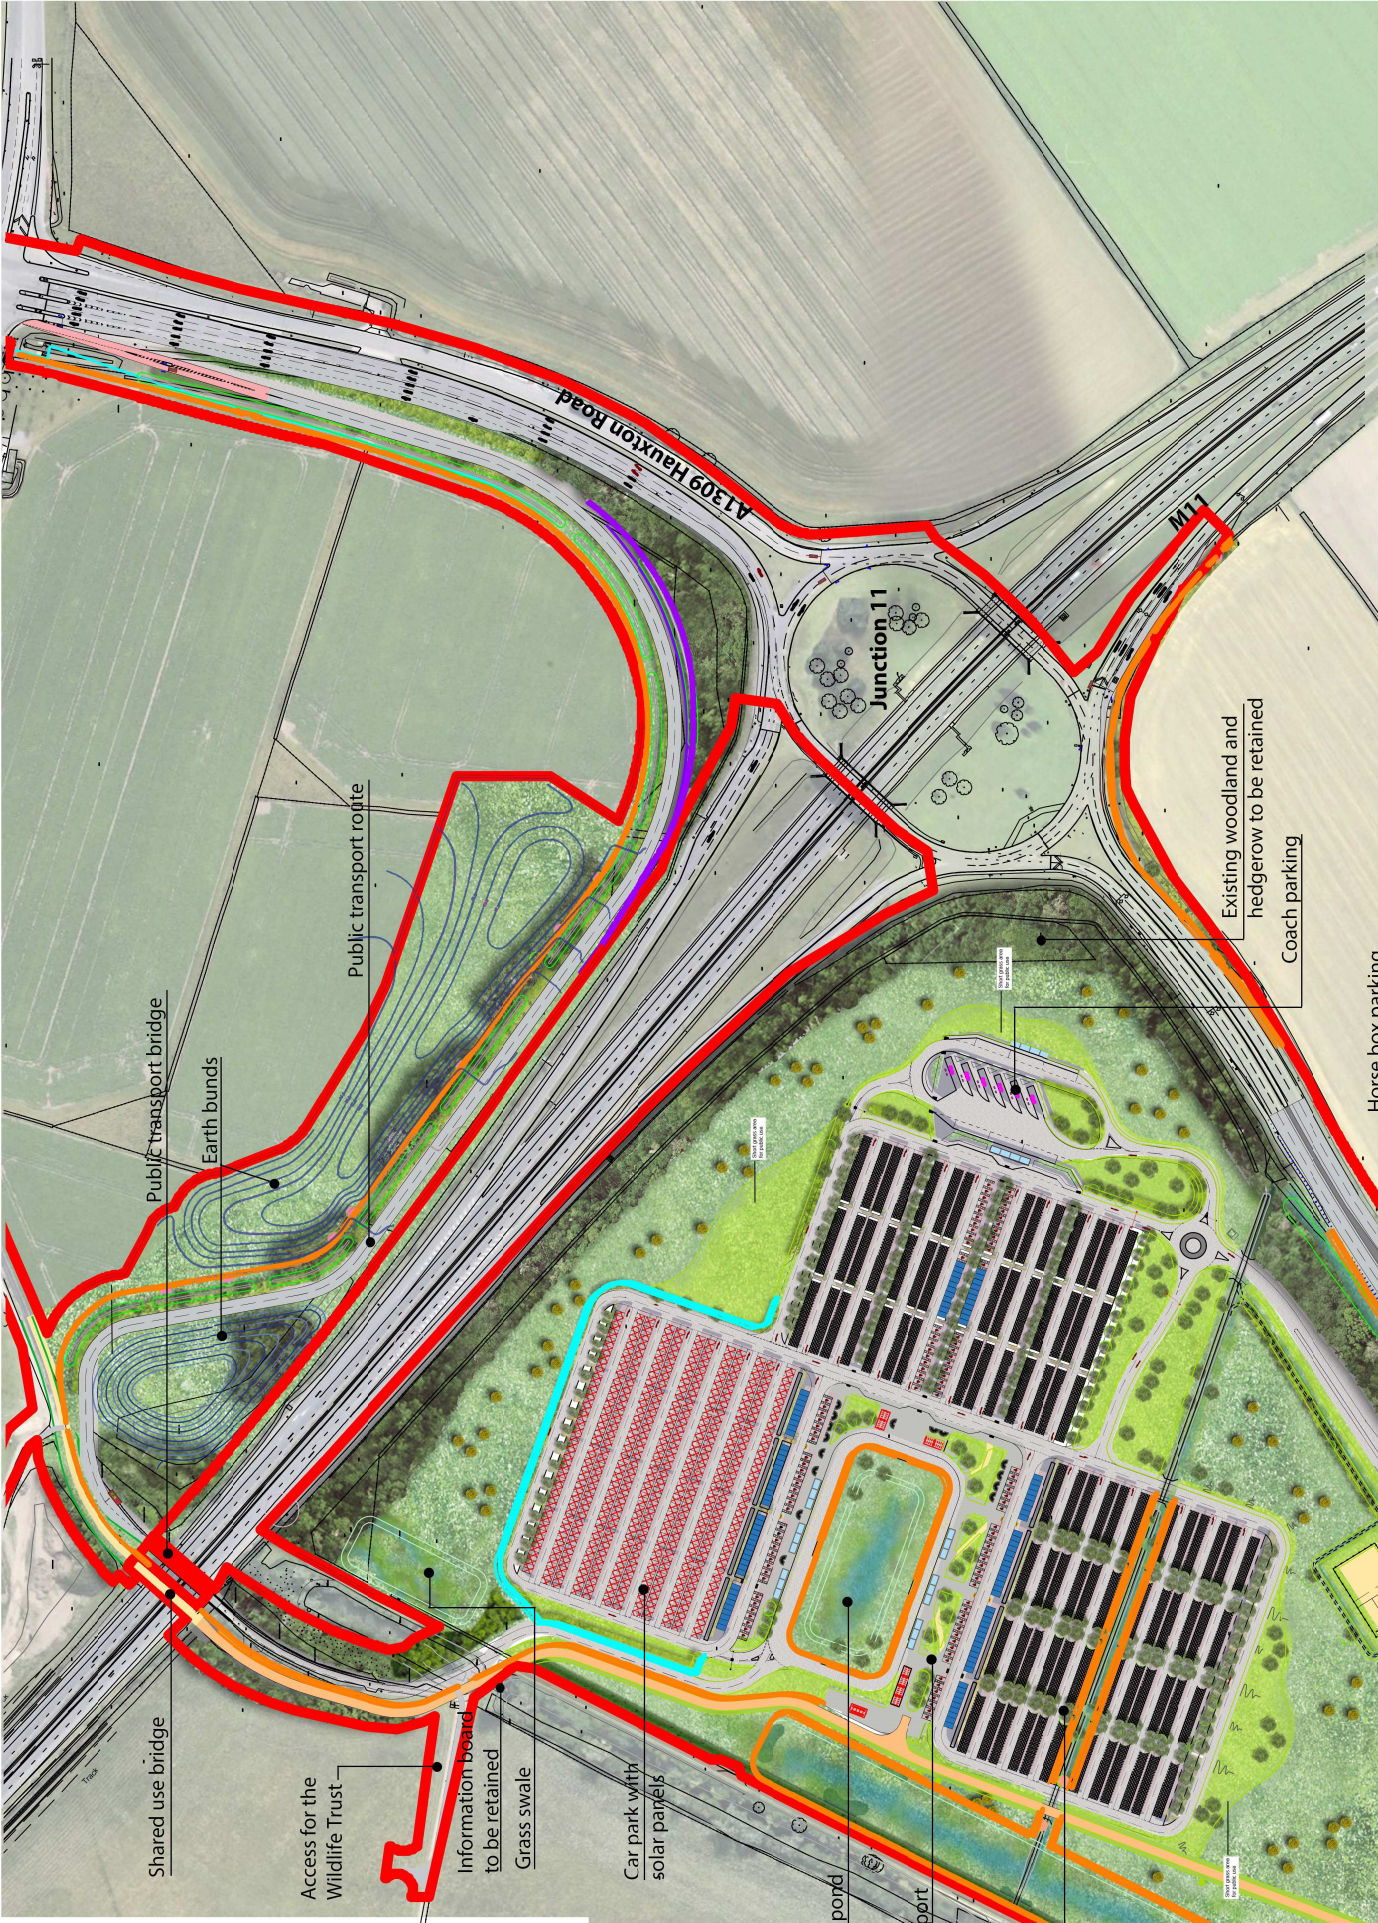
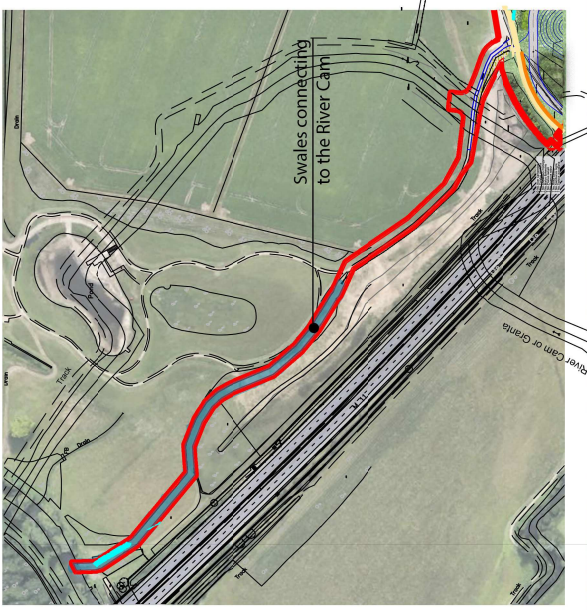


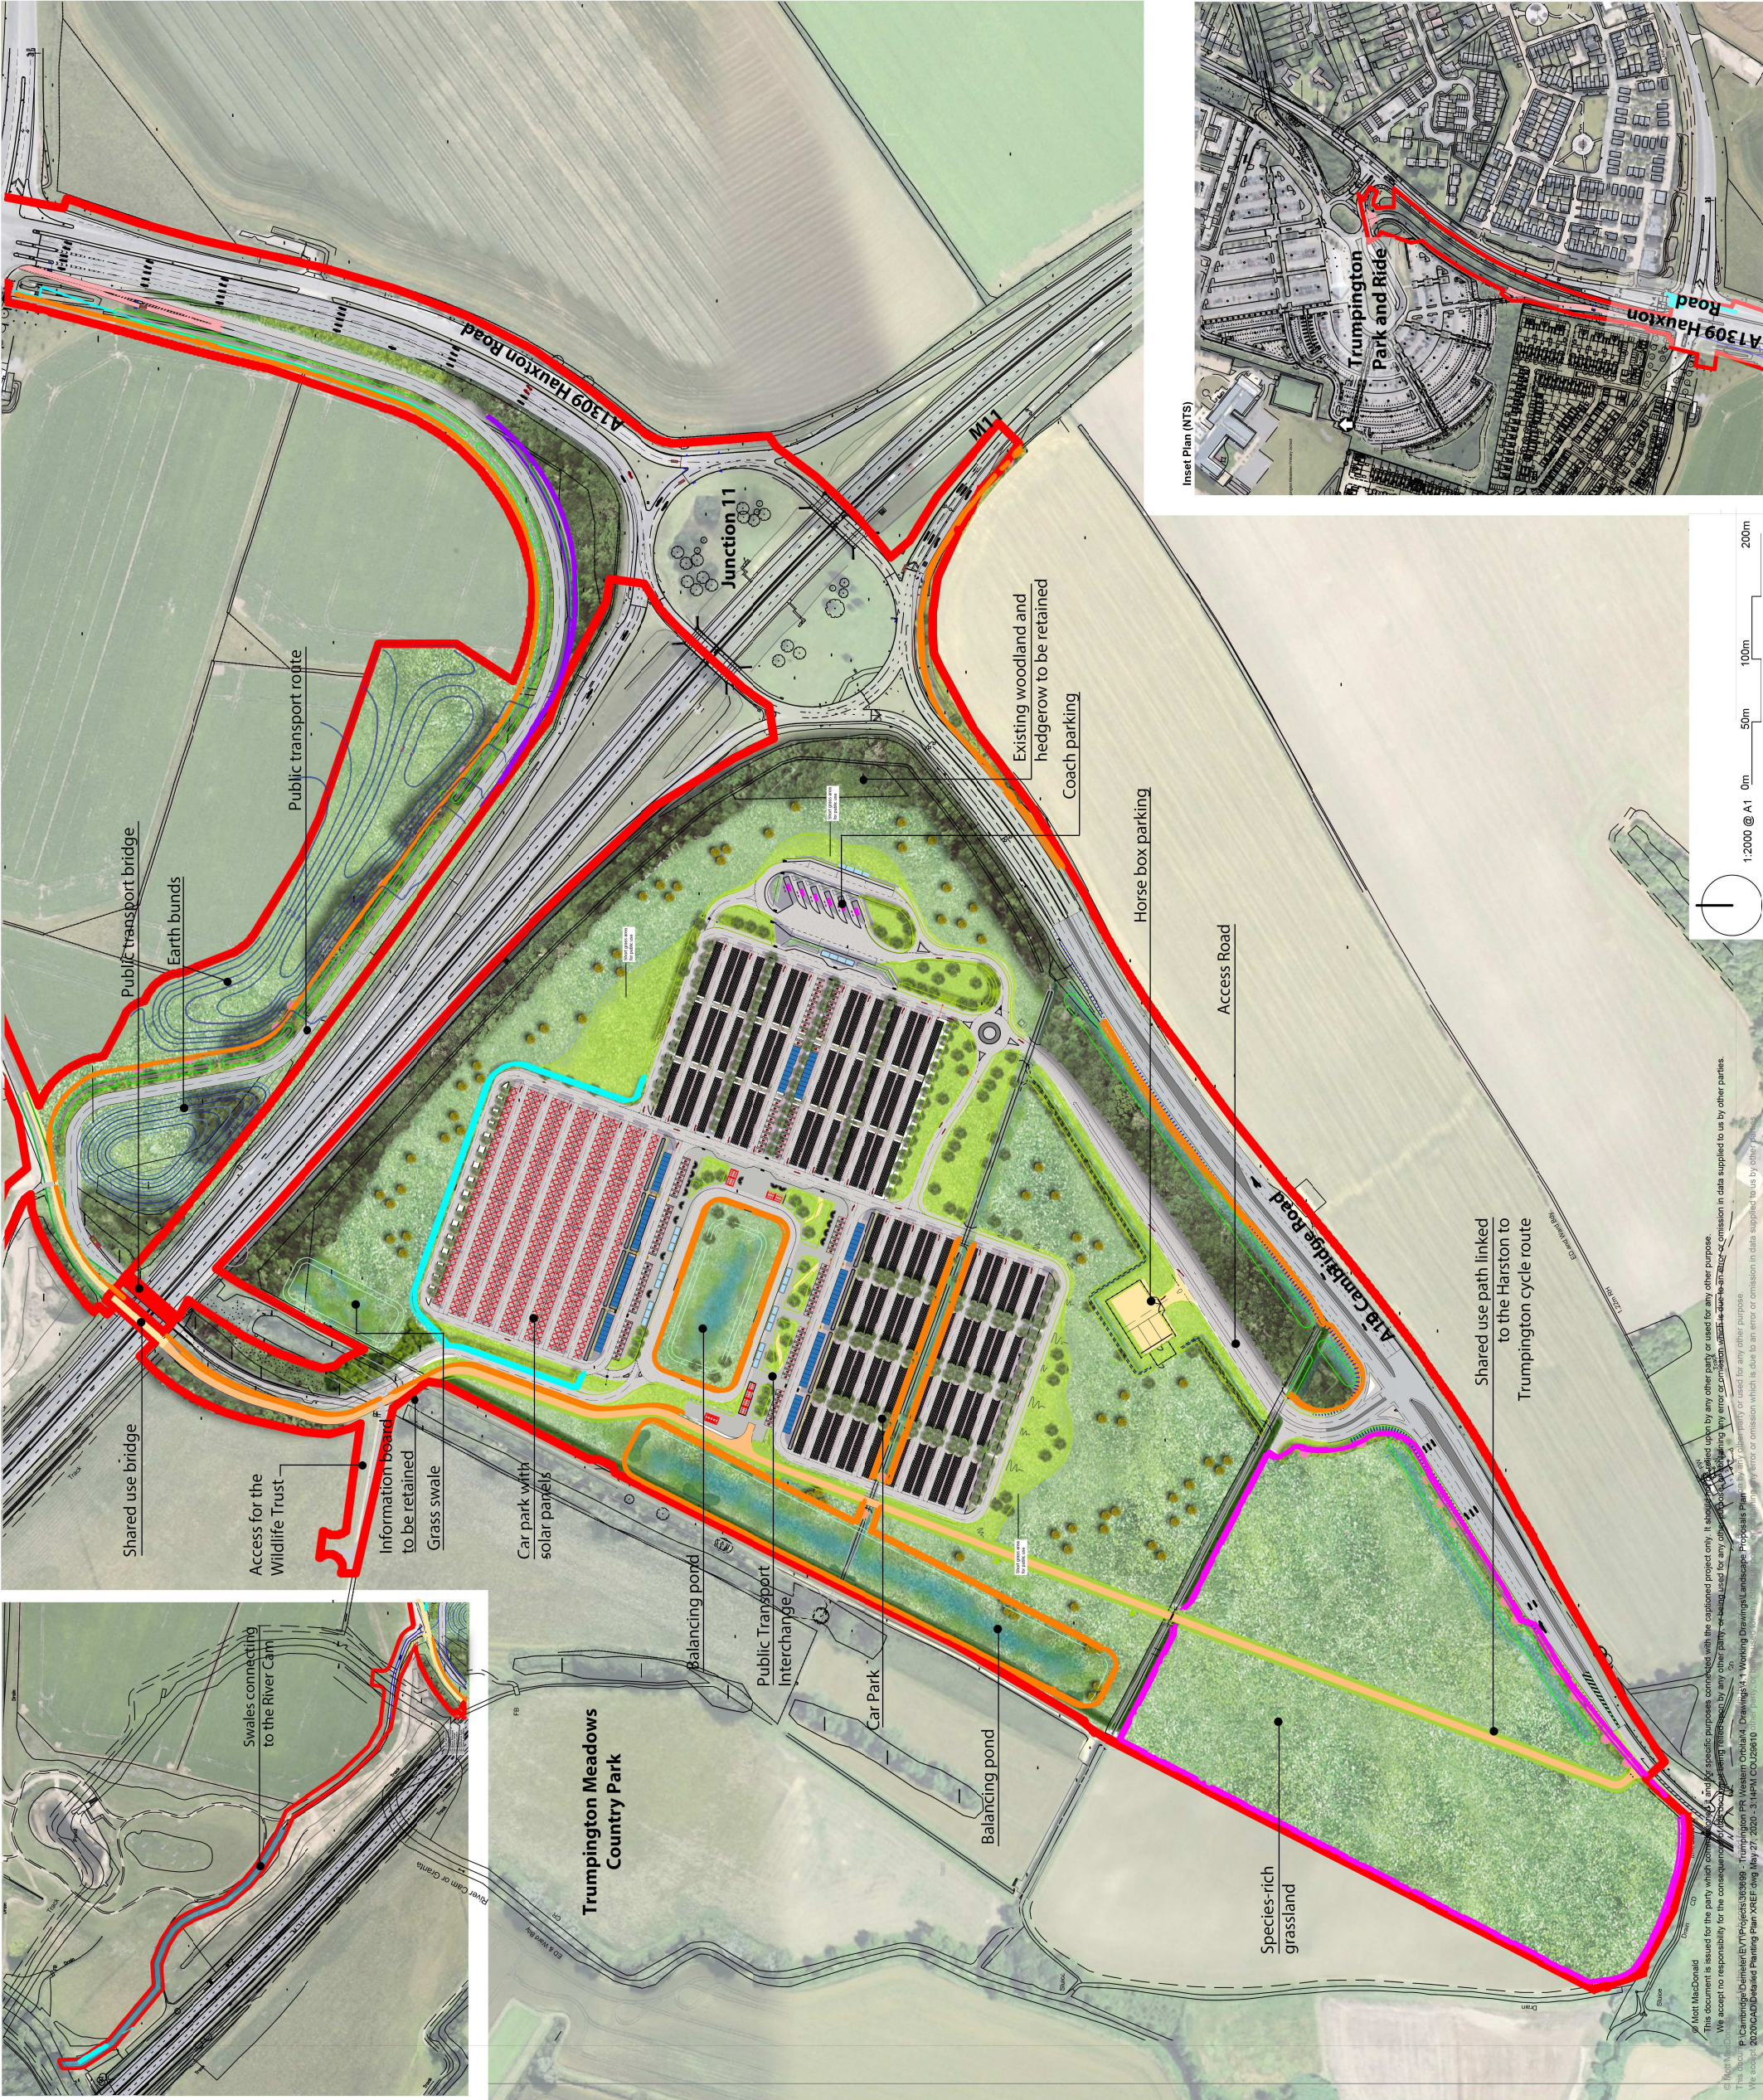

This document is issued for the party which commissioned it and for specific purposes connected with the captioned project only. It is not to be relied upon by any other party or used for any other purpose. We accept no responsibility for the consequences of any use of this document for any purpose other than that for which it was prepared. We accept no liability for any error or omission in data supplied to us by other parties. This document is the property of Mott MacDonald and is not to be distributed outside the project team. P: Cambridge/Daniel/EV/Projects/62699 - Trumpington PR Western Orbital 4 Drawings/4.1 Working Drawings/Landscape Proposals Plan We accept no liability for any error or omission in data supplied to us by other parties. C:\Users\ch843\Desktop\Detailed Planning Plan 18 12 12.dwg Jan 7, 2020 - 11:19AM CH843