



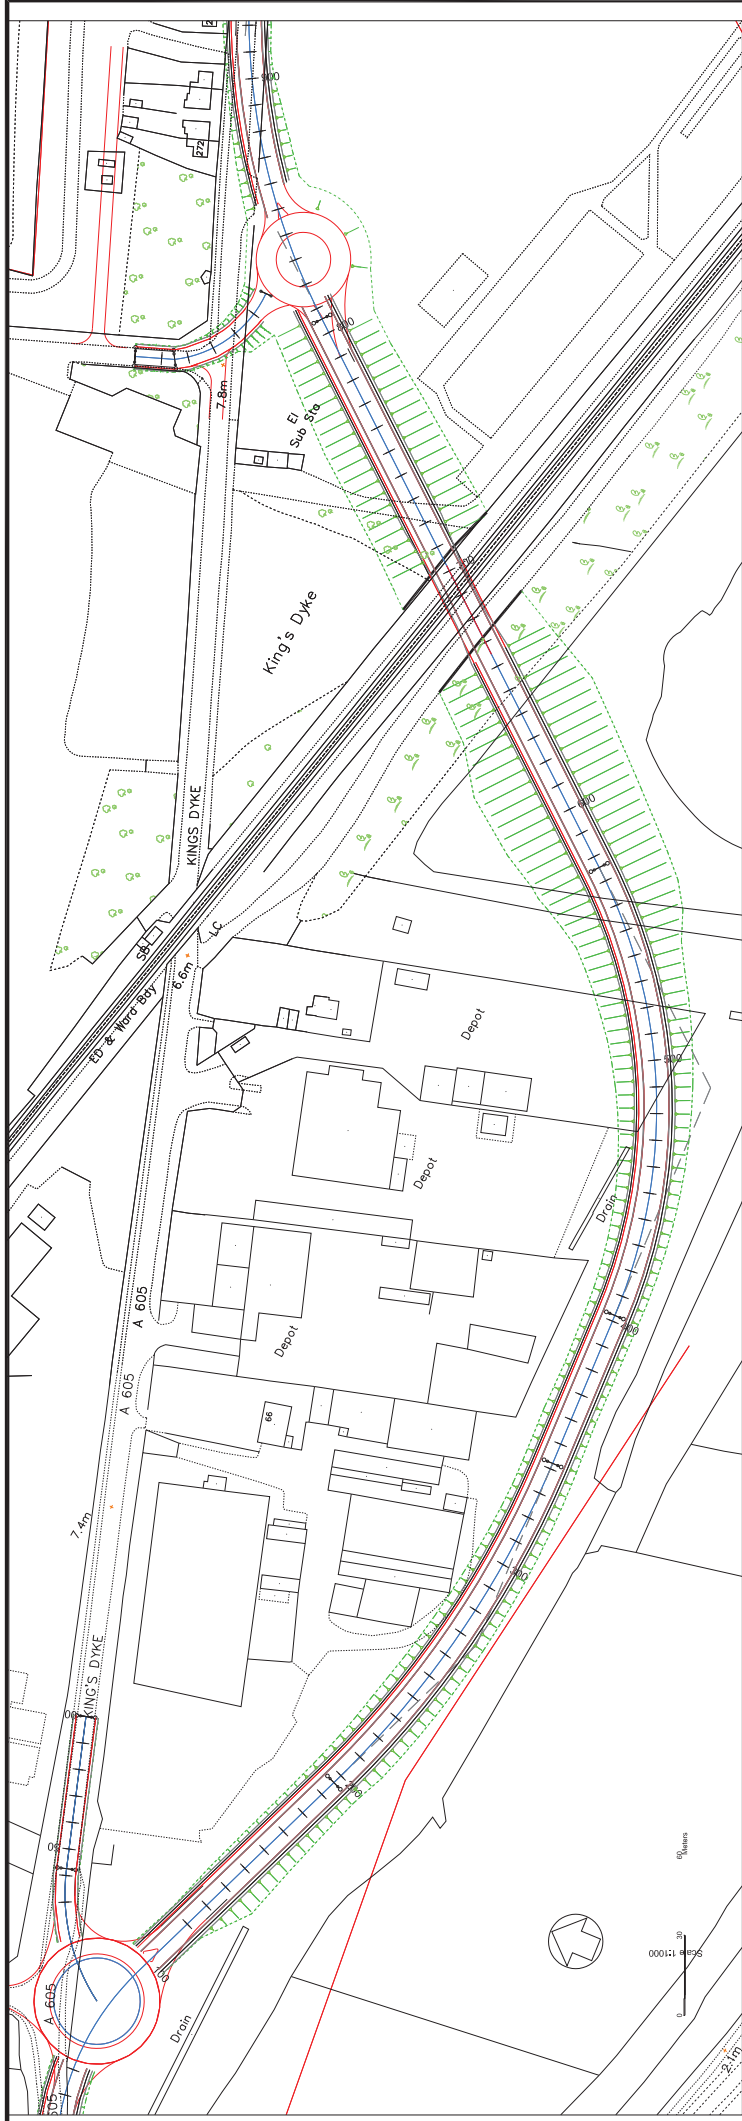

OPTION 5 - LONGSECTION
SCALE: H 1:600, V 1:120, DATUM: 0.000

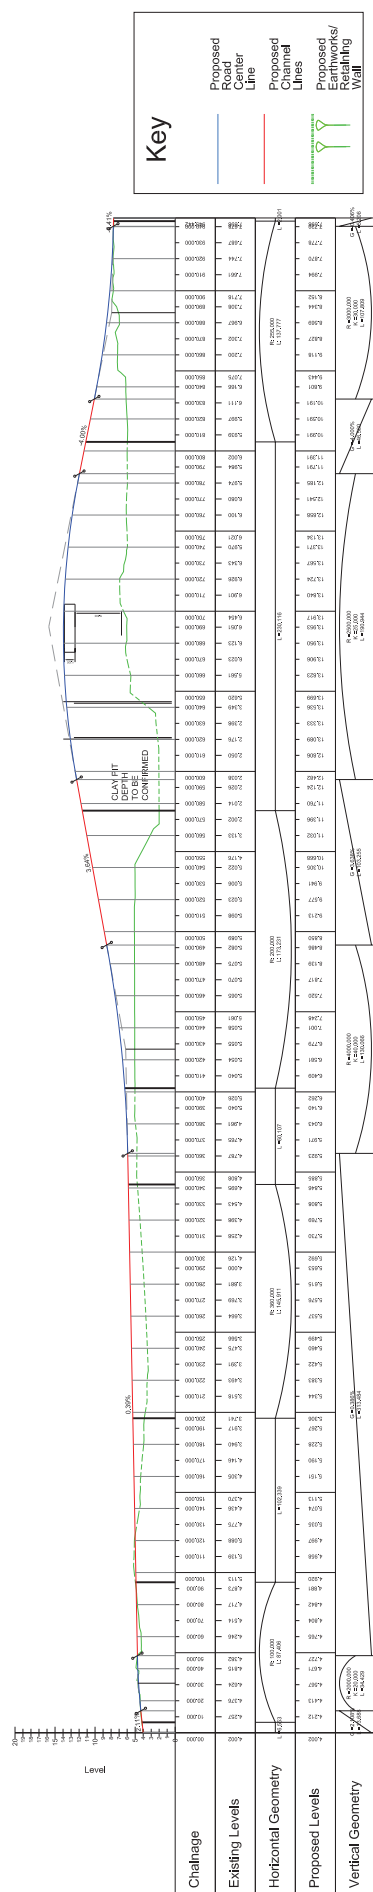

Client			Notes			Revision			Drawing Number		
Cambridgeshire County Council			1. All Level in m AOD 2. Alignment based on 40mph Speed Limit.			P1			MMD-332955-C-DR-XX-3005		
Mott MacDonald			Title			Status			Rev		
Deneire House Station Road Cambridge			A605 Kings Dyke (Whittlesey)			PRE			P1		
T: 01223 463000 F: 01223 463500 W: www.mottmac.com			Option 5			Security			As Shown		
			Scale at A3			DWR					
			Drawn			Checked					
			EW			AR					
			Approved			Scale at A3					
			As Shown			DWR					
			Key			DWR					
			Proposed Road Center Line			EW					
			Proposed Channel Lines			AR					
			Proposed Retaining Walls			Scale at A3					