




Elevation from West

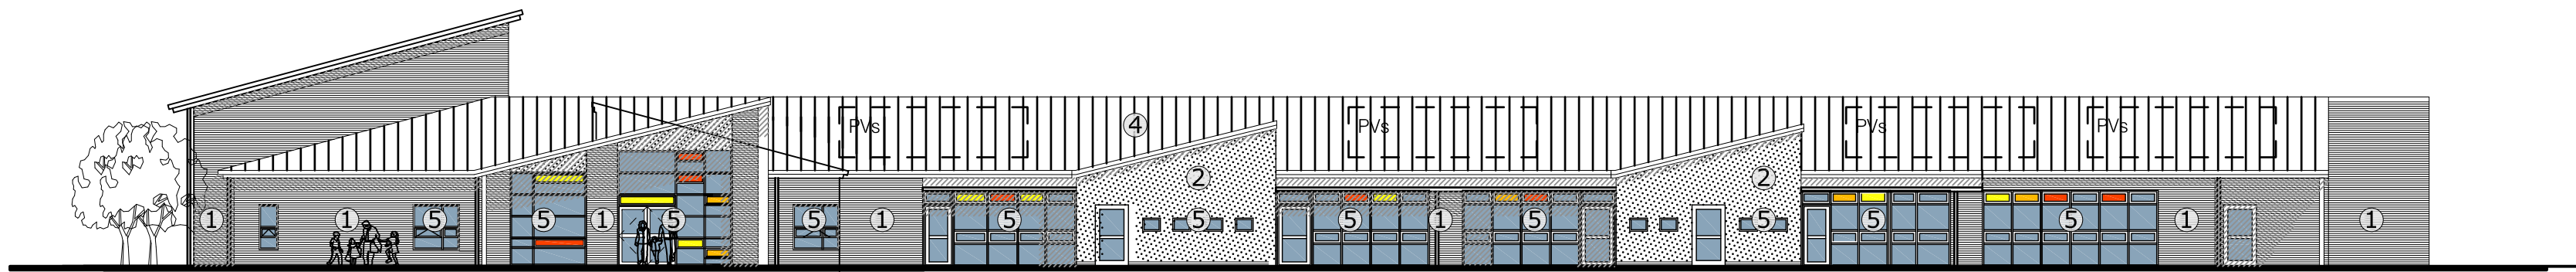


Elevation from South

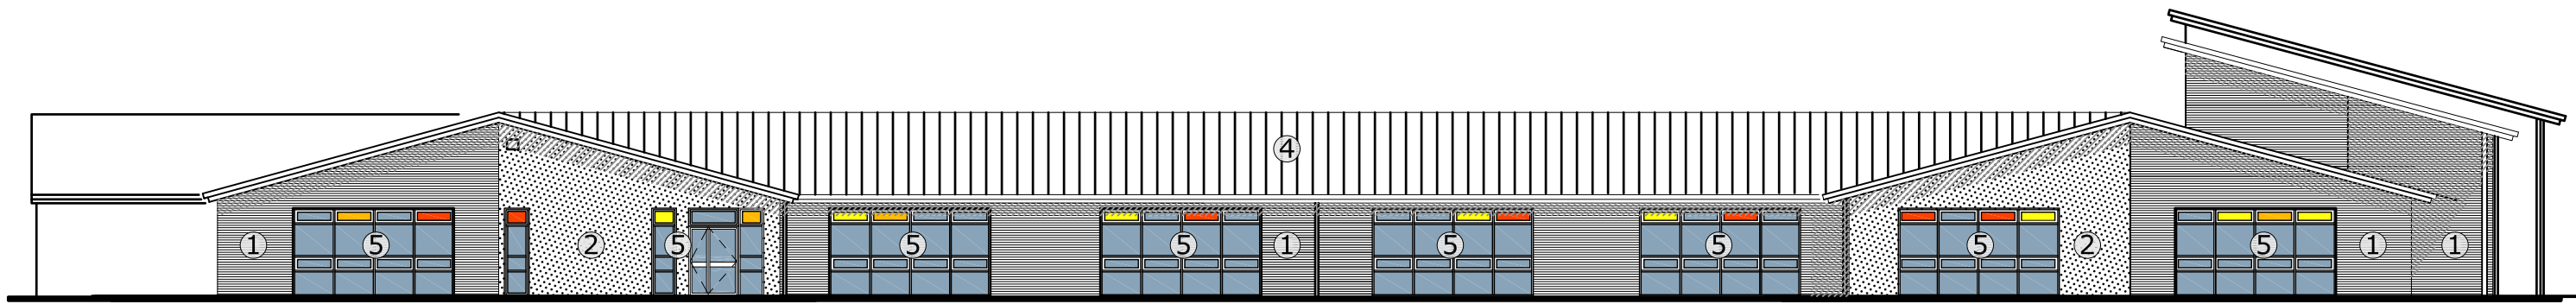


Elevation from North (Block 2)

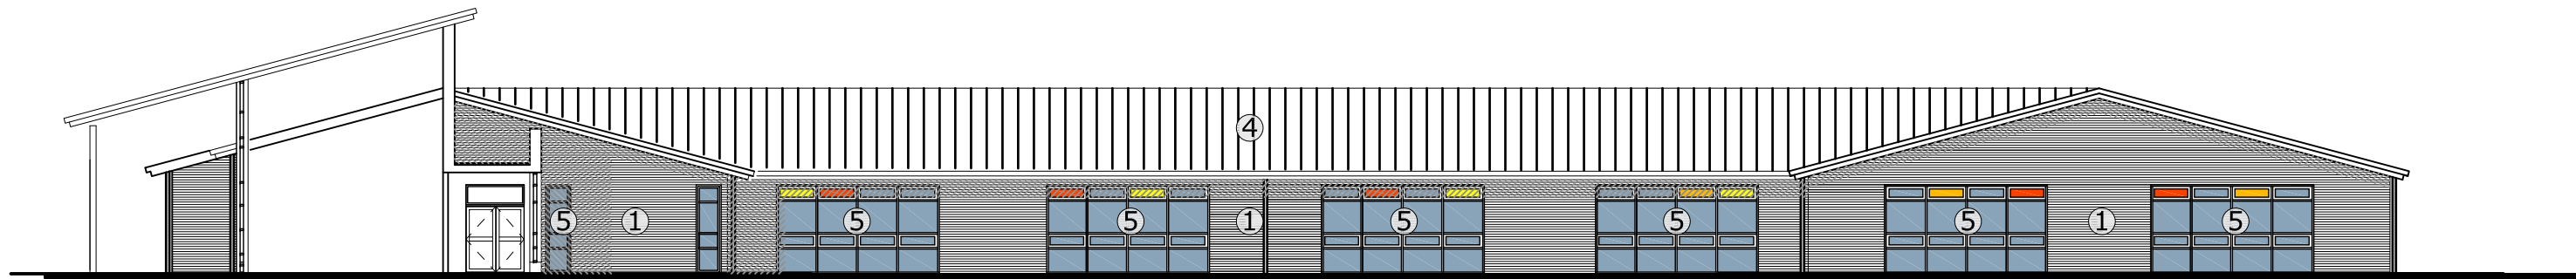


Elevation from South (Block 2)

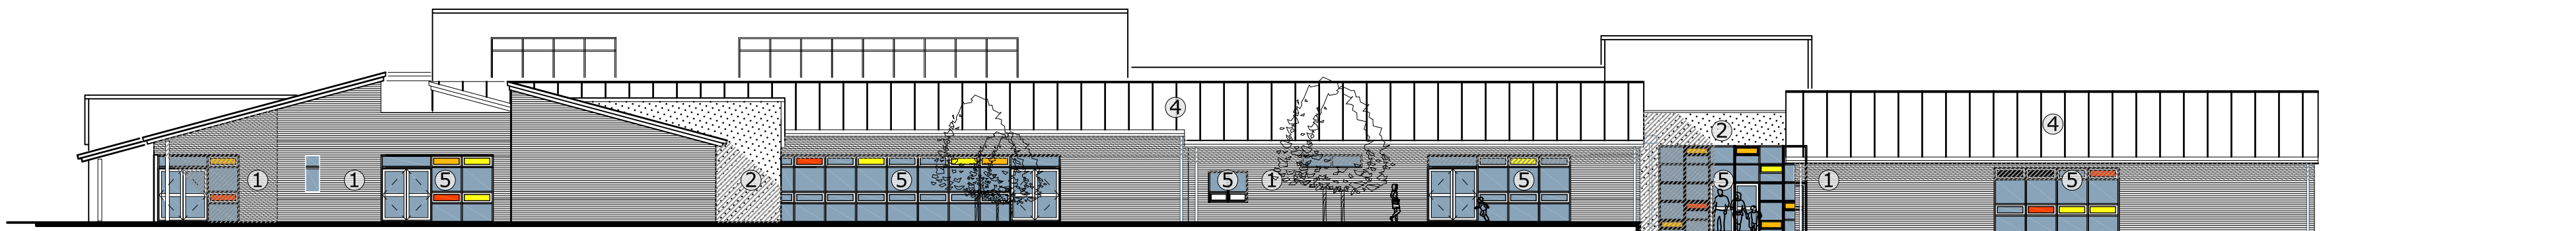


Elevation from East

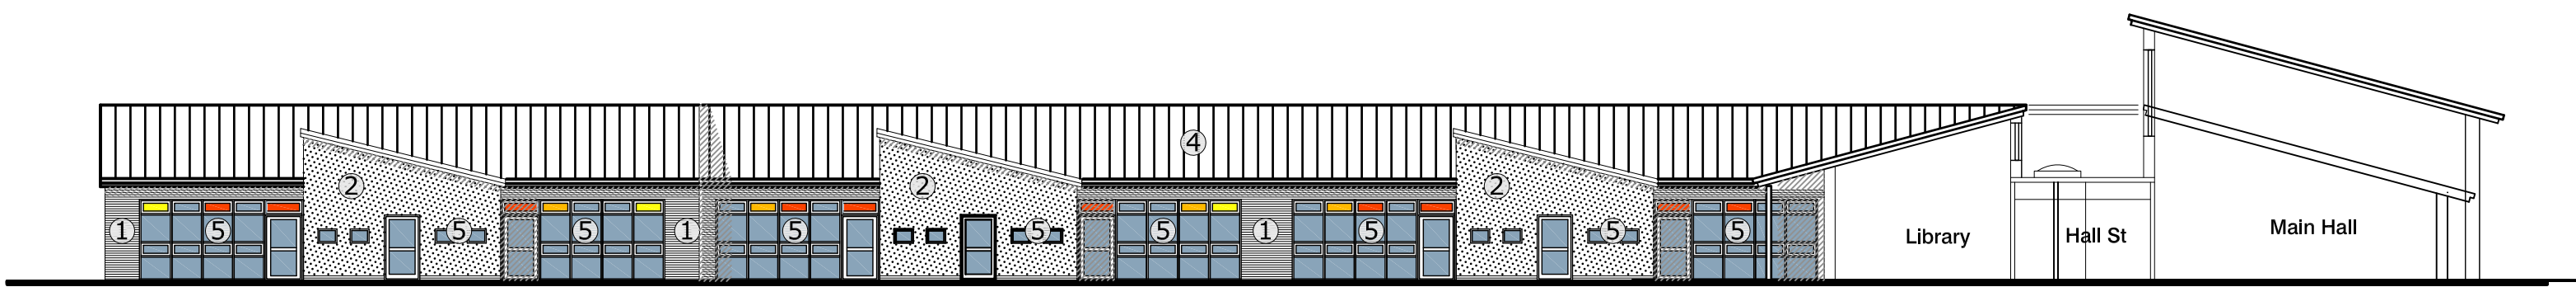


Elevation from North (Block 1)

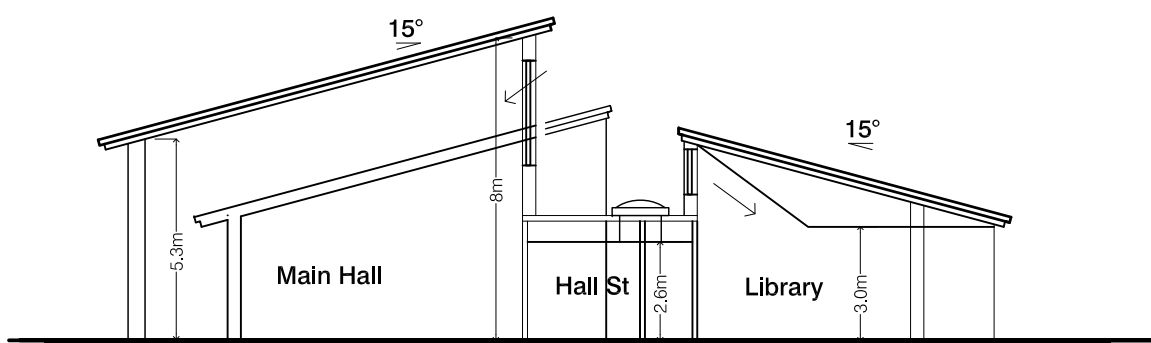


Section A-A

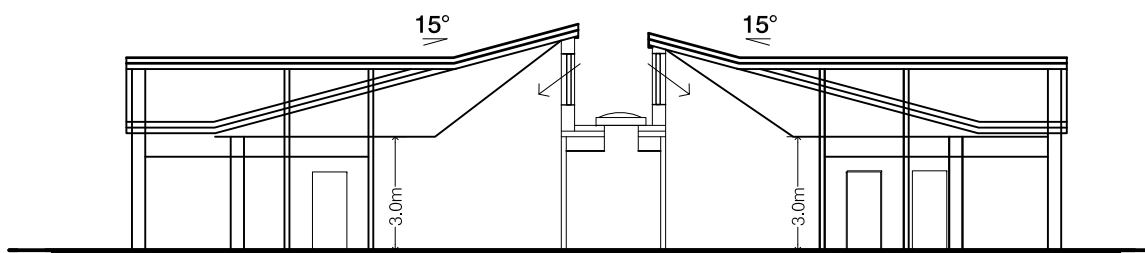

Section B-B

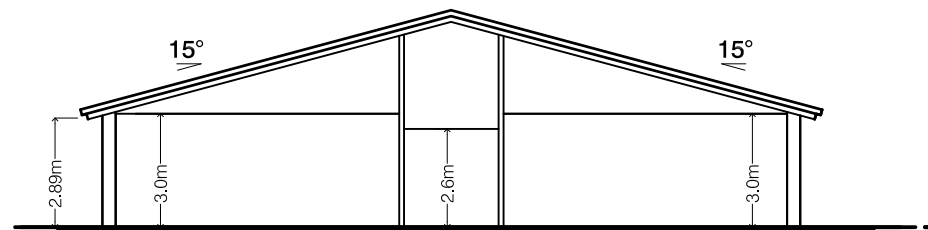

Section C-C

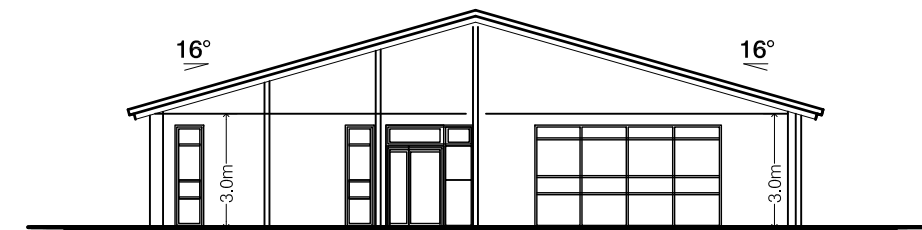

Section D-D



Materials Legend

- ① Facing brickwork
- ② Render finish
- ③ Rainscreen cladding
- ④ Standing seam roof
- ⑤ Metal framed windows/doors with factory painted finish
- ⑥ Metal door/louvres to match windows

Materials Legend

High performance polymeric sheet membrane to flat roof

Polyester powder coated metal gutters, hoppers and downpipes

Polyester powder coated copings

Metal columns to canopies with factory paint finish

No Revision Date Initials

Job
ISLE OF ELY PRIMARY SCHOOL

Drawing
ELEVATIONS AND SECTIONS

Client
CAMBRIDGESHIRE COUNTY COUNCIL / KIER

FRANK
SHAW
ASSOCIATES
LIMITED
ARCHITECTS

Penmore House Hasland Chesterfield Derbyshire S41 0SJ
Tel 01246 233255 Fax 01246 220009 fsachest@globalnet.co.uk

Scale Date Drawn/Checked

1:200 @ A1 15/05/14 CH

Job No Dwg No Rev

12040 P04