


Notes

DRAWING LEGEND


Denotes new & replacement classroom entrance doors and windows as part of these works

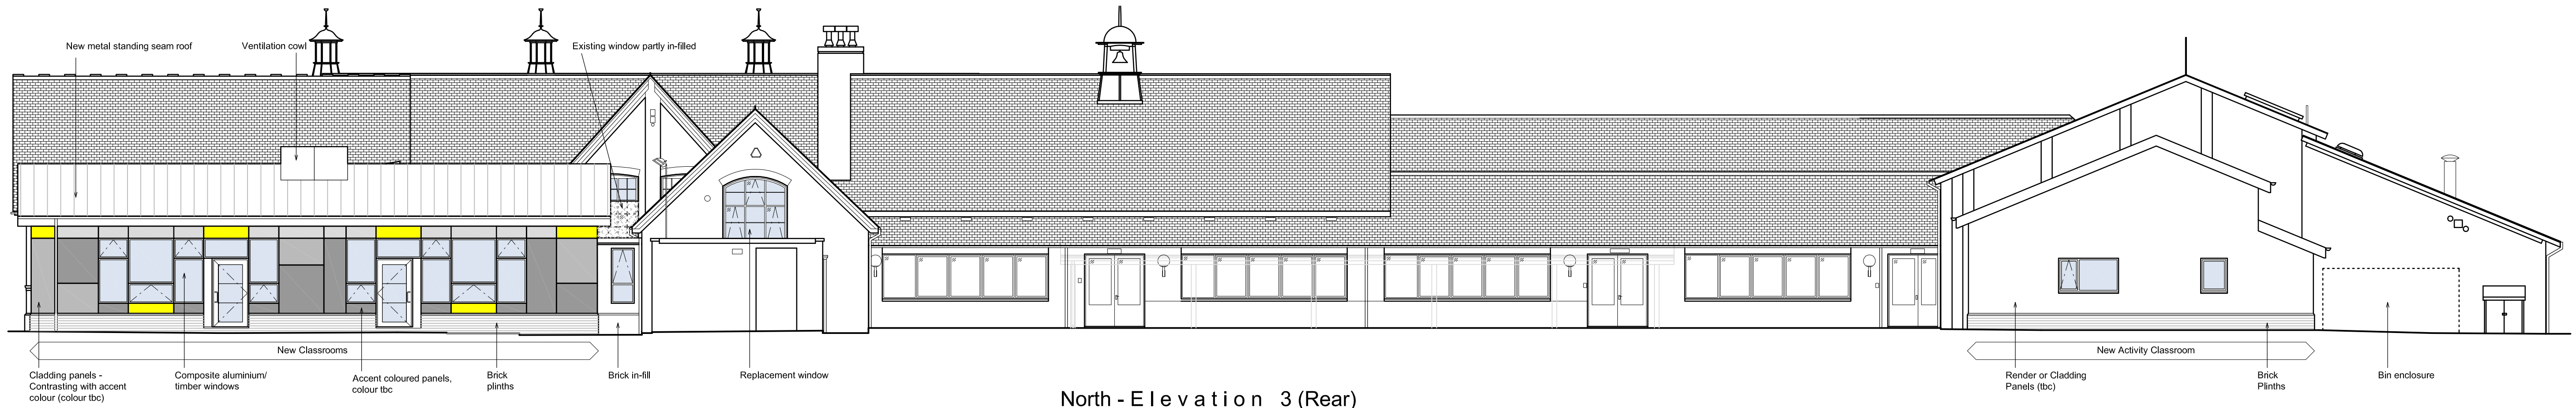

North - Elevation 3 (Rear)



Elevation 6 - Hall Elevation

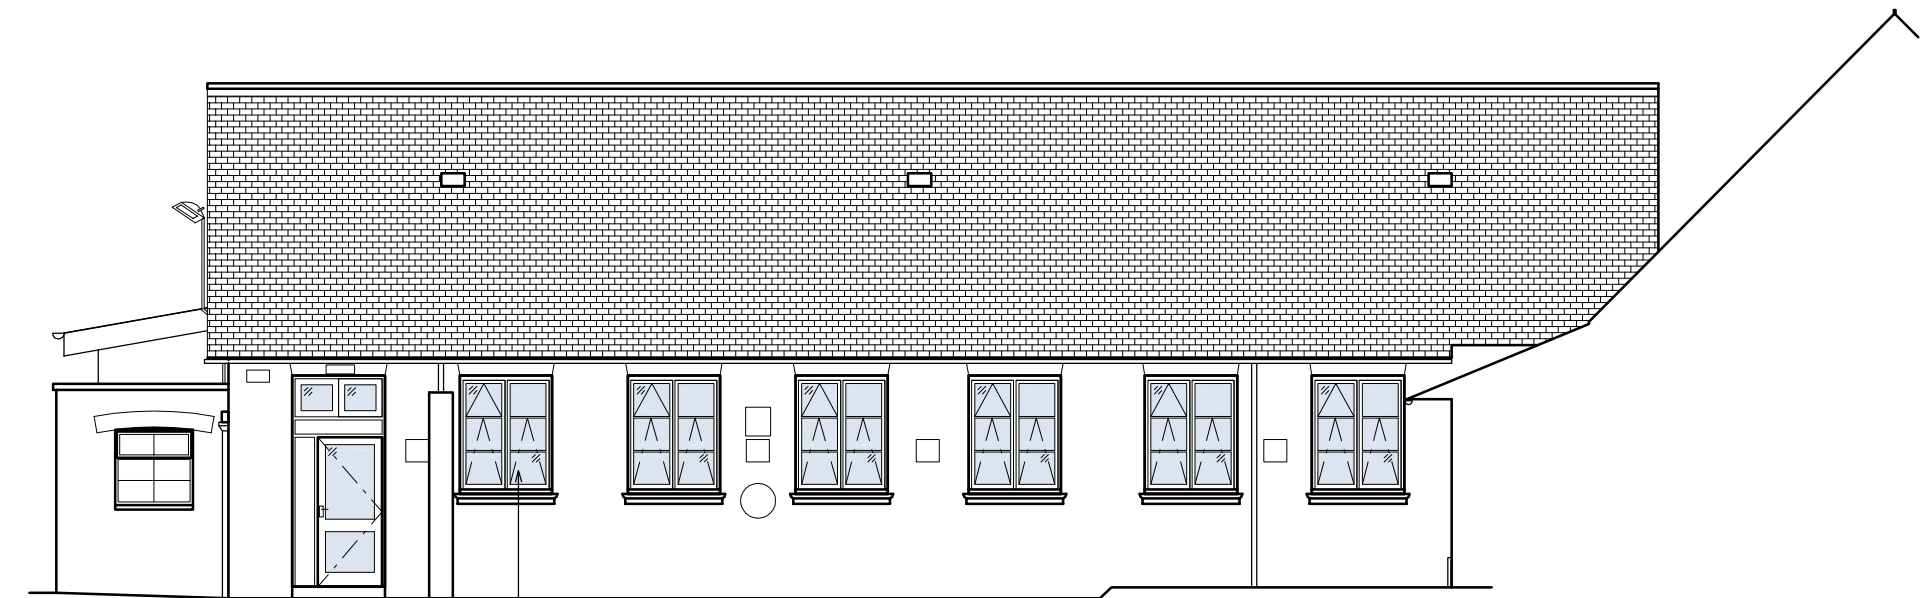

Elevation 5

4	15.06.2016: Updated for planning submission.	PW	PW
3	18.01.2016: Issued for Planning.	JC	PW
2	14.03.2014: Issued for MS3.	JC	PW
1	2014.02.10: School Governors Consultation Issue	JC	PW
0	2014.01.16: First Issue	JC	PW
Rev Date + notes		Drawn	Chkd


r h partnership architects
94 Chesterton Road Cambridge CB4 1ER
T 01223 316309 F 01223 324152
www.rhpartnership.co.uk
cambridge@rhpartnership.co.uk

Project
**Morley Primary school
Extension and Refurbishment**

Drawing
**Proposed Elevations
Survey based GA
Drawing 2 of 2**

Project Ref CQU	Dwg No 159	Revision 4
Scales(s) 1:100 @ A1 (print in colour)	Size A1	Drawn JC
		Chkd PW

Status
Planning

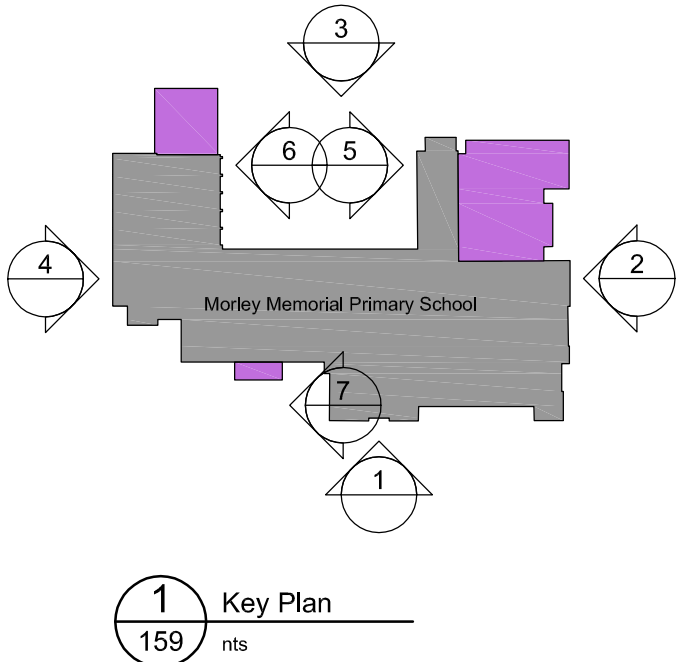

1
159
nts