


No.	Note
1	All dimensions to be verified on site by GENERAL CONTRACTOR and work or setting out or preparing shop drawings.
2	Drawings not to be scaled. Work to figured dimensions only
3	© copyright SAUNDERS BOSTON LIMITED. All rights reserved. This drawing remains the property of SAUNDERS BOSTON LIMITED at all times and may not be reproduced or copied in whole or in part without their prior written consent.
4	This drawing and related specifications are for use only in the stated location.
5	This drawing is to be read in conjunction with all other Consultants and specifications.
6	Drainage has not been surveyed and all pipe locations and below ground drainage runs are indicative

CARTER

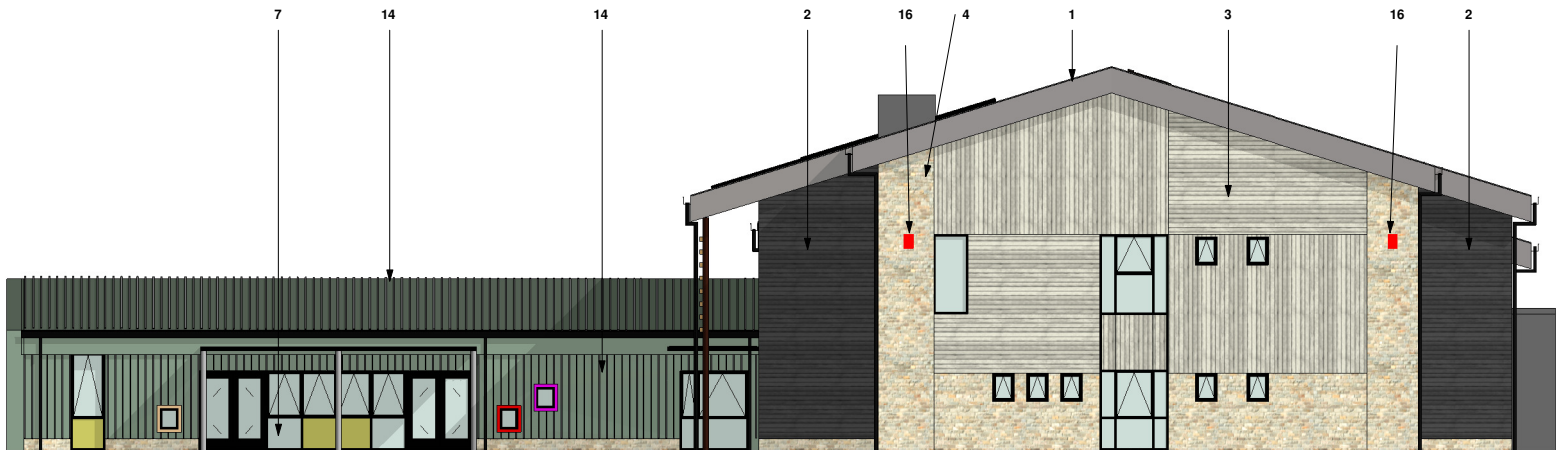

1 Elevation c-c (1-1)
1 : 100




2 Elevation d-d (1-1)
1 : 100

1. Grey standing seam roof
2. Black/Slate grey flush wood effect cladding
3. Beige/pearl grey flush wood effect cladding
4. Buff rustic brick
5. Metal cladding
6. Removable louvers
7. Glazed curtain walling
8. Tinted glass film
9. Potential area for Photovoltaic Panel
10. Brise soleil
11. Timber Slat/louvers
12. Solid coloured window panel, composite cladding panel or similar
13. Signage (Material TBC)
14. Corrugated Metal Sheet
15. Schwegler 1SP sparrow terrace box (highlighted in red so as to be visable on drawing only)
16. Eco Stirling Nest Box (highlighted in red so as to be visible on drawing only)

Scale 1:100 @A1
0 1 2 3 5m

Key Plan

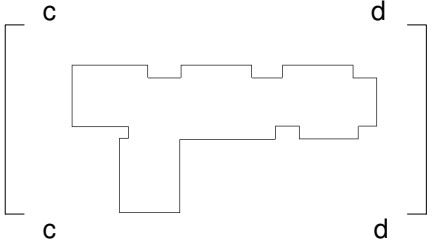

A	201 / 202: Change in drawing number from 210 to 201. Bird boxes indicated in elevation	12.02.2019	AG	AG
No.	Revision	Date	Chk	Auth
PLANNING				
Saunders Boston ARCHITECTS				
Client: RG Carter / Cambs County Council				
Job: Buxhall Farm Primary School				
Drawing: Elevation 3 of 3 . Elevation c-c & d-d.				
Scales: As indicated @A1		Date: 17/09/18		
SBA Project Code: 1642		Drawing Status Code		Revision: A
project	originator	zone	level	type
1642	-SBA	-XX	-ZZ	-DR-A-202