



No.	Note
1	All dimensions to be verified on site by GENERAL CONTRACTOR and any work or setting out or preparing shop drawings.
2	Drawings not to be scaled. Work to figured dimensions only
3	© copyright SAUNDERS BOSTON LIMITED. All rights reserved. This drawing remains the property of SAUNDERS BOSTON LIMITED at all times and may not be reproduced or copied in whole or in part without their prior written consent.
4	This drawing and related specifications are for use only in the stated location.
5	This drawing is to be read in conjunction with all other Consultants drawings and specifications.
6	Drainage has not been surveyed and all pipe locations and below ground drainage runs are indicative


CARTER

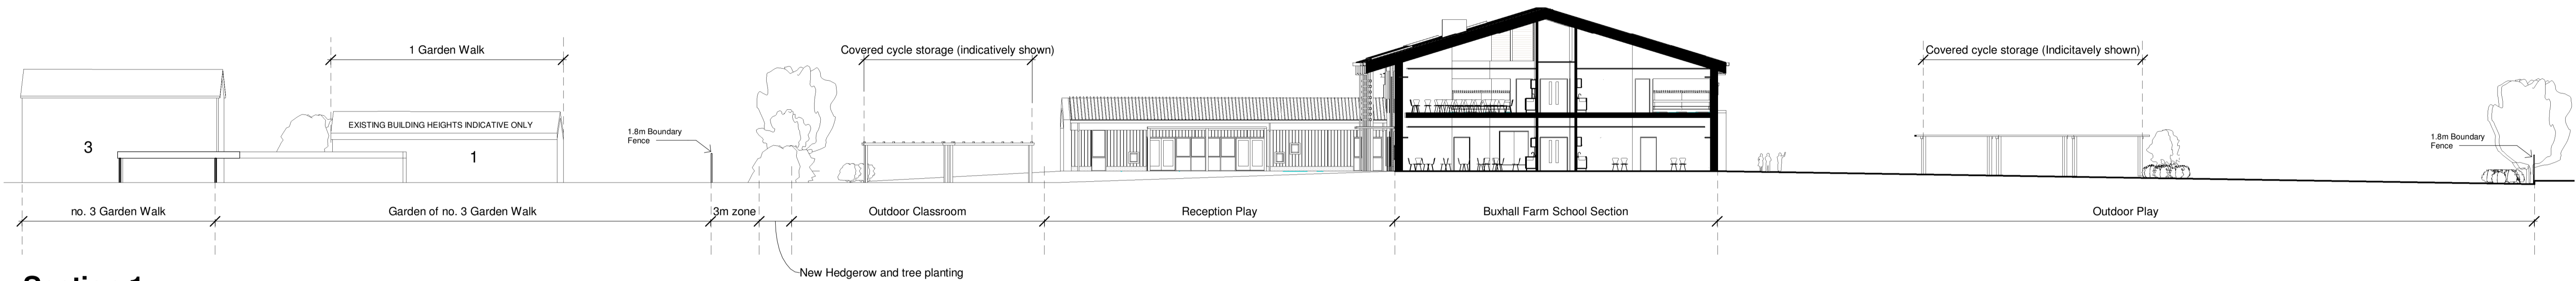

Section 1
1 : 200

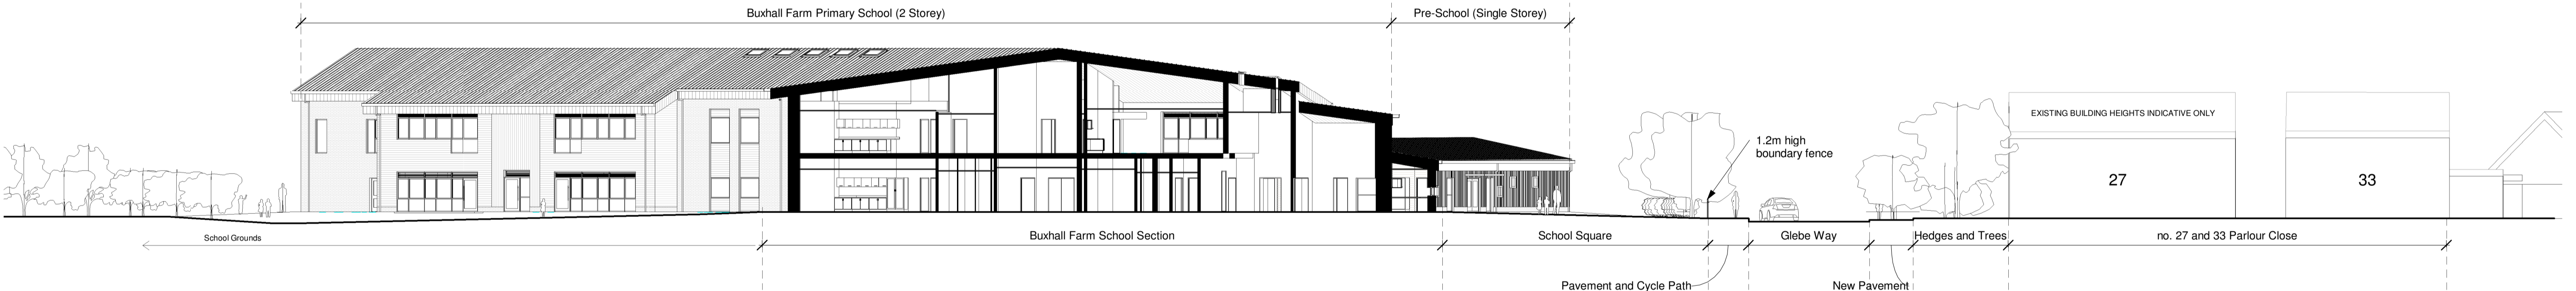

Section 2
1 : 200

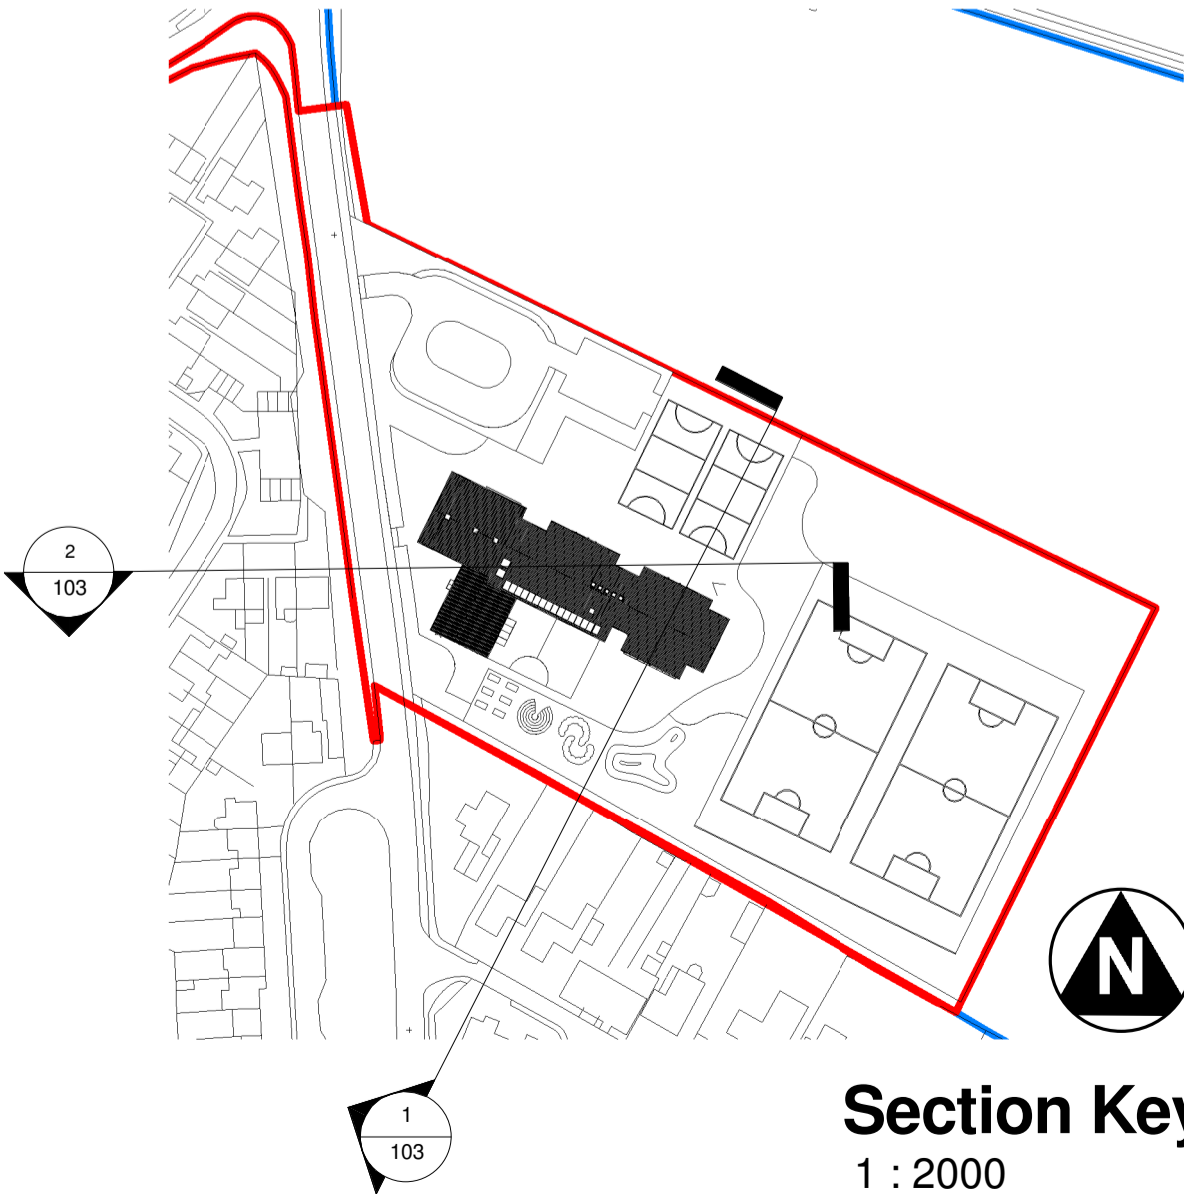

Section Key
1 : 2000

No.	Revision	Date	Chk	Auth
PLANNING				
Saunders Boston ARCHITECTS				
Client RG Carter / Cambs County Council				
Job Buxhall Farm Primary School				
Drawing Site Sections				
Scales As indicated @A1		Date 11/09/18		
SBA Project Code 1642		Drawing Status Code		Revision
project 1642	originator -SBA	zone -XX	level -XX	role number -DR-A-103