


F/2003/15/CC Committee Plan 1 - (submitted Location Plan as amended)

● Objection received

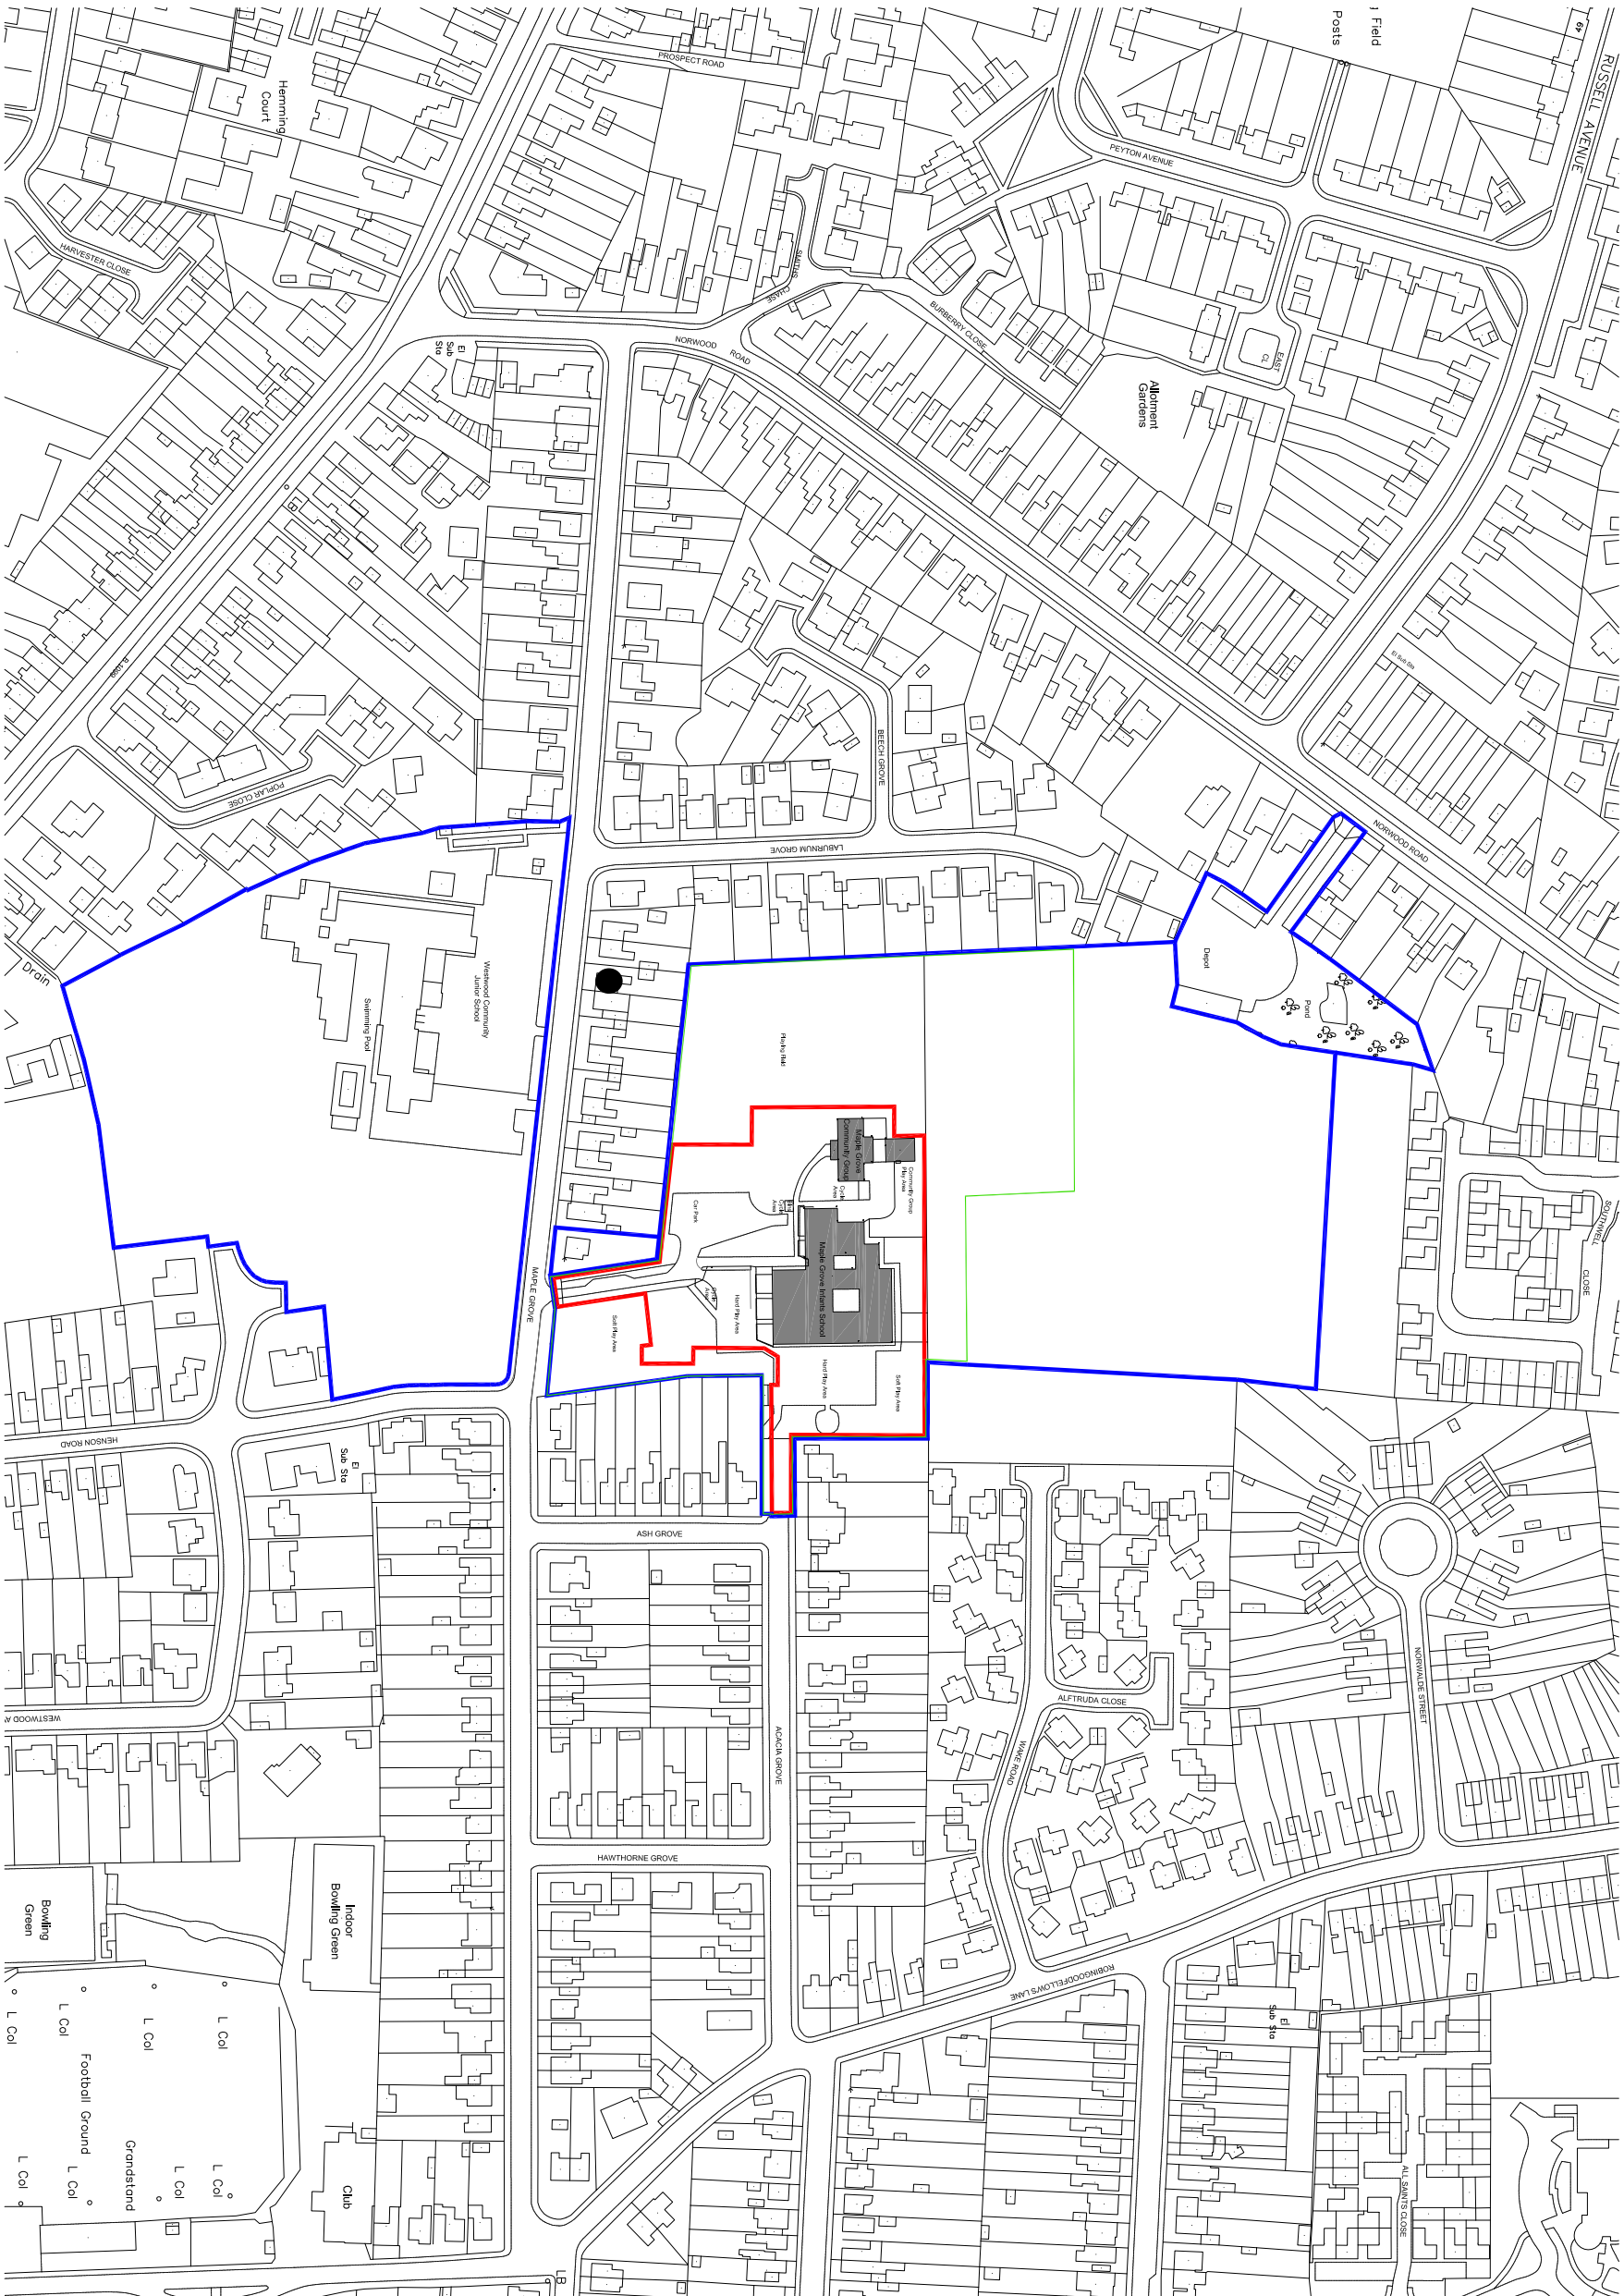

A SITE LOCATION PLAN

A4010 1:2500

SAFETY, HEALTH AND ENVIRONMENTAL INFORMATION

In addition to the hazards/risks normally associated with the types of work detailed on this drawing, note the following:

CONSTRUCTION

MAINTENANCE/CLEANING

DECOMMISSIONING/DEMOLITION

It is assumed that all works will be carried out by a competent contractor working, where appropriate, to an approved method statement

SITE/OWNERSHIP BOUNDARY LINE

SCHOOL SITE BOUNDARY LINE

SITE BOUNDARIES AND ALL LAND NECESSARY TO CARRY OUT THE PROPOSED DEVELOPMENT

EXISTING BUILDINGS

FOR PLANNING S2

ATKINS

4th Floor, The Octagon  
27 Middleborough  
Cambridge, Essex  
CO1 1TG  
Tel: +44 (0)1206 732000  
Fax: +44 (0)1206 732020  
www.atkinspsl.com



MAPLE GROVE SCHOOLS  
ALTERATIONS & EXTENSIONS

INFANT SCHOOL &  
PRE-SCHOOL  
SITE LOCATION PLAN

Scale	Designed	Drawn	Checked	Authorised
1/2500	AP	AP	AL	JH
Original Size	Date	Date	Date	Date
A3	17/10/14	17/10/14	11/11/14	11/11/14
Drawing Number	Revision			
5135764-ATK-Z1-ZZ-DR-A-4010	P2			