


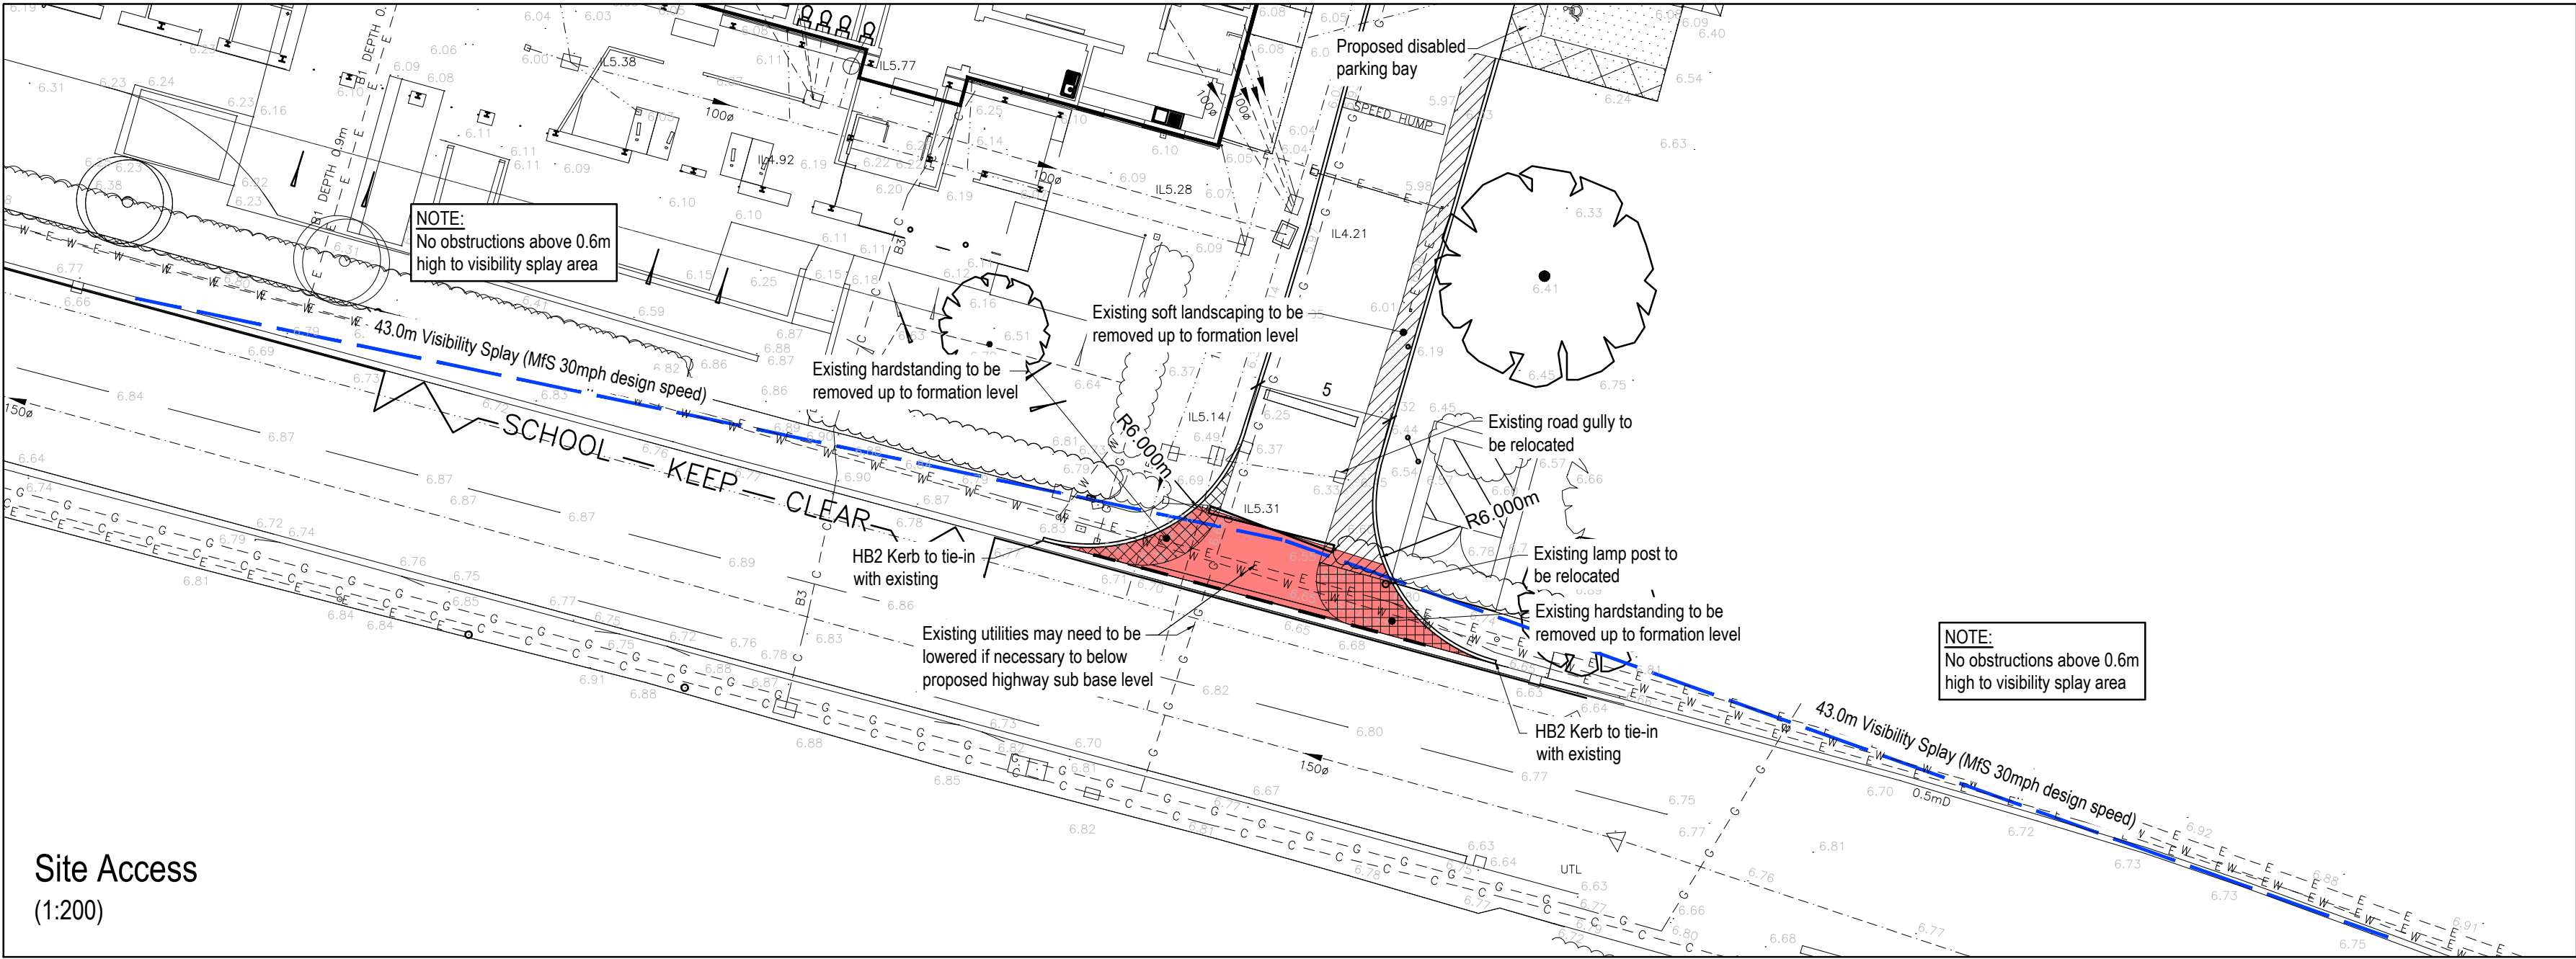

- NOTES:
- This drawing is to be read in conjunction with all Peter Dann Consulting Engineers, Architects, MEP Engineers and Specialists drawings along with all relevant specifications.
 - All gridlines, building lines, etc. are to be set out in accordance with the relevant Architects drawings. Any discrepancies between the information given by the Engineer and that provided by others must be referred to the Architect before work proceeds.
 - Dimensions are NOT to be scaled from this drawing. If in doubt ask. Dimensions marked * are subject to confirmation by site measurement before construction commences.

2.4m x 43.0m Visibility Splay (MFS 30mph design speed)

P2	28.01.19	EH	JB	Drawing revision updated for planning
PT	11.01.19	EH	JB	Preliminary issue
REV	DATE	DWN	CHK	DESCRIPTION

AMENDMENTS



peter dann
consulting engineers

peter dann limited | newton house
cambridge road | barton | cambridge | CB23 7WJ
t: 01223 264688 | www.peterdann.com | info@peterdann.com

JOB TITLE
**New Road Primary School
Whittlesey**

DRAWING TITLE
Off Site Access S278 Works

DATE DEC '18	DRAWN EH	CHECKED JB	SCALE 1:200 @A1
DRAWING STATUS PRELIMINARY	PDL JOB REF. 10-7969	CLIENT KIER	
KIER REF-ORIGINATOR-VOLUME-LEVEL-TYPE-ROLE-NUM WCPS-PDL-EX-ZZ-DR-C-1101	REV. P2	STATUS CODE S2	