
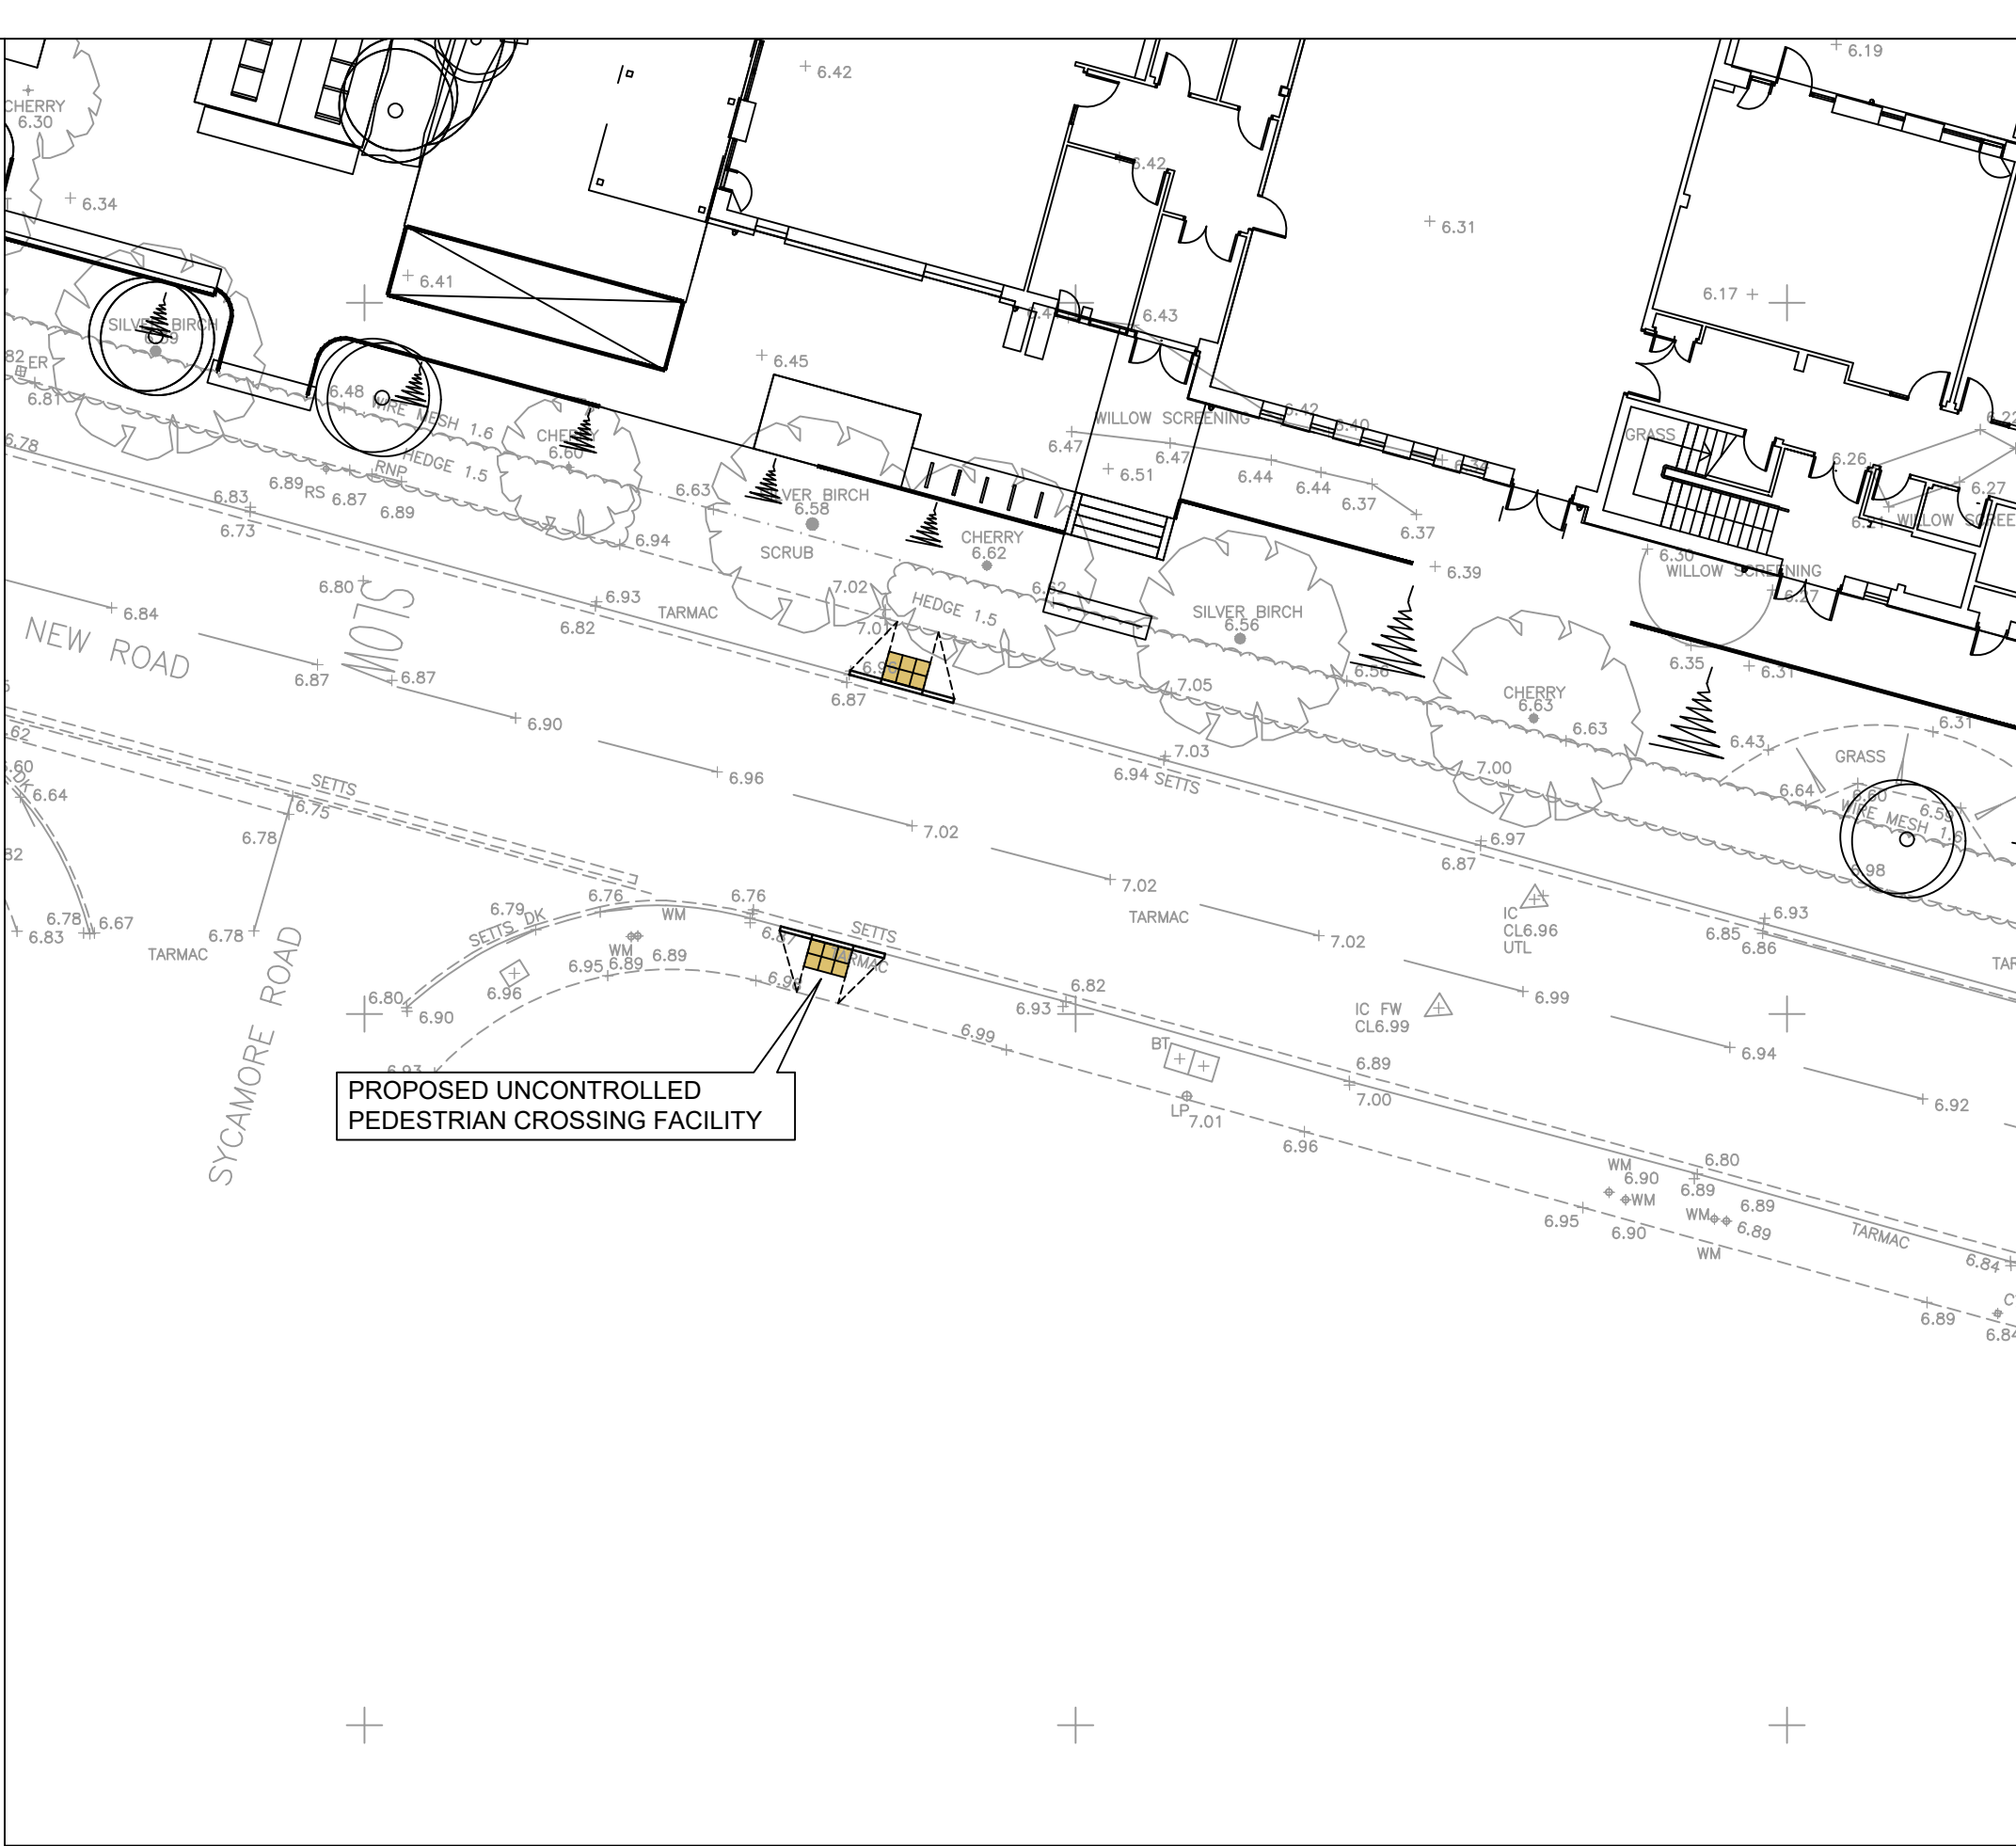


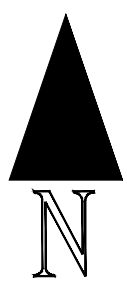

NOTES:

1. This drawing is to be read in conjunction with all Peter Dann Consulting Engineers, Architects, MEP Engineers and Specialists drawings along with all relevant specifications.
2. All gridlines, building lines, etc. are to be set out in accordance with the relevant Architects drawings. Any discrepancies between the information given by the Engineer and that provided by others must be referred to the Architect before work proceeds.
3. Dimensions are NOT to be scaled from this drawing. If in doubt ask. Dimensions marked * are subject to confirmation by site measurement before construction commences.
4. All proprietary fixings shall be installed in accordance with the manufacturer's recommendations.
5. The Contractor shall comply with the health and safety requirements as set out by the CDM Regulations, THE HEALTH AND SAFETY EXECUTIVE.
6. All works are to be undertaken in accordance with the Building Regulations and latest relevant British Standards.
7. All construction products are to be CE marked in accordance with the Construction Products Regulation (EU) No. 305/2011.

NOTE: ALL WORKS WITHIN THE HIGHWAY TO BE CONSTRUCTED TO THE ADOPTABLE STANDARDS

PS	22.01.19	SM	JB	Footpath crossing revised to original arrangement.
P4	22.01.19	SM	JB	Marked parking bays removed.
PS	12.11.18	DW	BS	Revised in accordance with Cambridgeshire CC comments.
P2	12.11.18	DW	BS	Notes added. Prod. Island added.
P1	06.11.18	DW	BS	Revised in accordance with Cambridgeshire CC comments.
REV	DATE	DWN	CHK	DESCRIPTION

AMENDMENTS



peter dann limited | newton house
cambridge road | barton | cambridge | CB23 7WJ
t: 01223 264688 www.peterdann.com info@peterdann.com

JOB TITLE
**New Road Primary School
Whittlesey**

DRAWING TITLE
**Offsite S278 Highway Improvement Works:
General Arrangements**

DATE	DRAWN	CHECKED	SCALE
NOV '18	DW	BS	1:200 @A1
DRAWING STATUS	PDL JOB REF.	CLIENT	
PRELIMINARY	10-7969	KIER	
KIER REF-ORIGINATOR-VOLUME-LEVEL-TYPE-ROLE-NUM	REV	STATUS CODE	
10-7969_ZZ-DR-C1900	P5	S2	