

- NOTES**
- THIS DRAWING IS TO BE READ IN CONJUNCTION WITH THE PROJECT PRE-CONSTRUCTION INFORMATION AND ALL OTHER RELEVANT DOCUMENTS.
  - THIS DRAWING IS TO BE READ IN CONJUNCTION WITH THE FOLLOWING DRAWINGS:
    - SHM-WCK/P/0100/1 - GENERAL ARRANGEMENT SHEET 1
    - SHM-WCK/P/0100/2 - GENERAL ARRANGEMENT SHEET 2
    - SHM-WCK/P/0100/10 - JUNCTIONS/ACCESSES G.A.
    - SHM-WCK/P/1100/1 - TYPICAL CONSTRUCTION DETAILS 'A'
    - SHM-WCK/P/1100/2 - TYPICAL CONSTRUCTION DETAILS 'B'
    - SHM-WCK/P/1100/10 - CONST PHASING: FLOATING DESIGN
    - SHM-WCK/P/1100/11 - CONST PHASING: STANDARD DESIGN
    - SHM-WCK/P/1200/1 - SIGNAGE STRATEGY OVERVIEW PLAN
  - THE PRELIMINARY DESIGN PLANS ARE TO BE READ IN CONJUNCTION WITH THE SCHEME'S DESIGN DECISION LOG (DDL) AND DESIGNER'S RISK ASSESSMENT (DRA).
  - NONE OF THE INFORMATION PROVIDED IN THE PRELIMINARY DESIGN PLANS IS 'FINAL'. PRELIMINARY PROPOSALS HAVE BEEN DEVELOPED TO FORM A BASIS FOR CONSULTATIONS TO TAKE PLACE. PROPOSALS MAY SUFFER CHANGES AS THE SCHEME PROGRESSES TO DETAILED DESIGN. ANY CHANGES WILL BE DECIDED UPON COLLABORATIVELY AMONGST ALL STAKEHOLDERS INVOLVED.

**QUANTITY TAKE-OFF SUMMARY**  
 TO BE CONFIRMED AT DETAILED DESIGN

Date	Rev	Description
21/06/23	A	DRAFT, FOR INFORMATION

**Cambridgeshire County Council**


Project: **SOHAM TO WICKEN NMU ROUTE IMPROVEMENTS**

Title: **KEY PLAN & SCHEME OVERVIEW (PRELIMINARY DESIGN)**

Scale: NTS	Drawn: MHS	Checked:	Date: 21/06/2023
------------	------------	----------	------------------

Based upon Ordnance Survey material with the permission of the controller of Her Majesty's Stationery Office. Unauthorised reproduction infringes copyright and may lead to prosecution. © Crown Copyright and database rights (2020) Ordnance Survey 100023205

Drawing number: SHM-WCK/P/0000/1	Rev: A
----------------------------------	--------

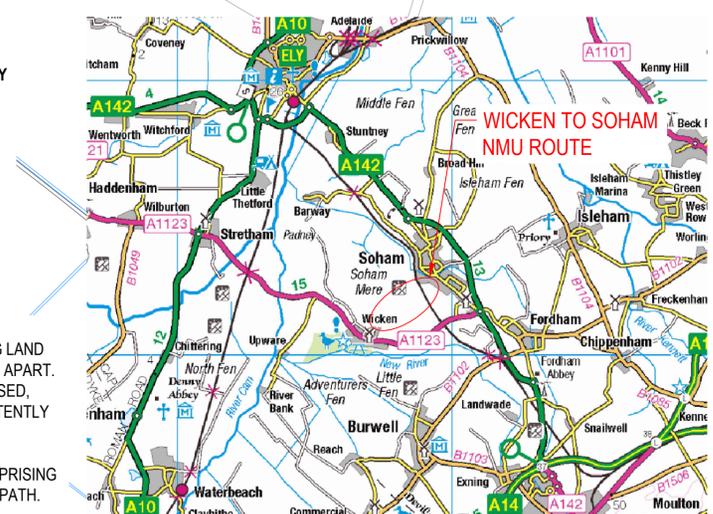

LOCATION PLAN